



KERFI ≈ 1:50

TENGIMYND HITAVEITU

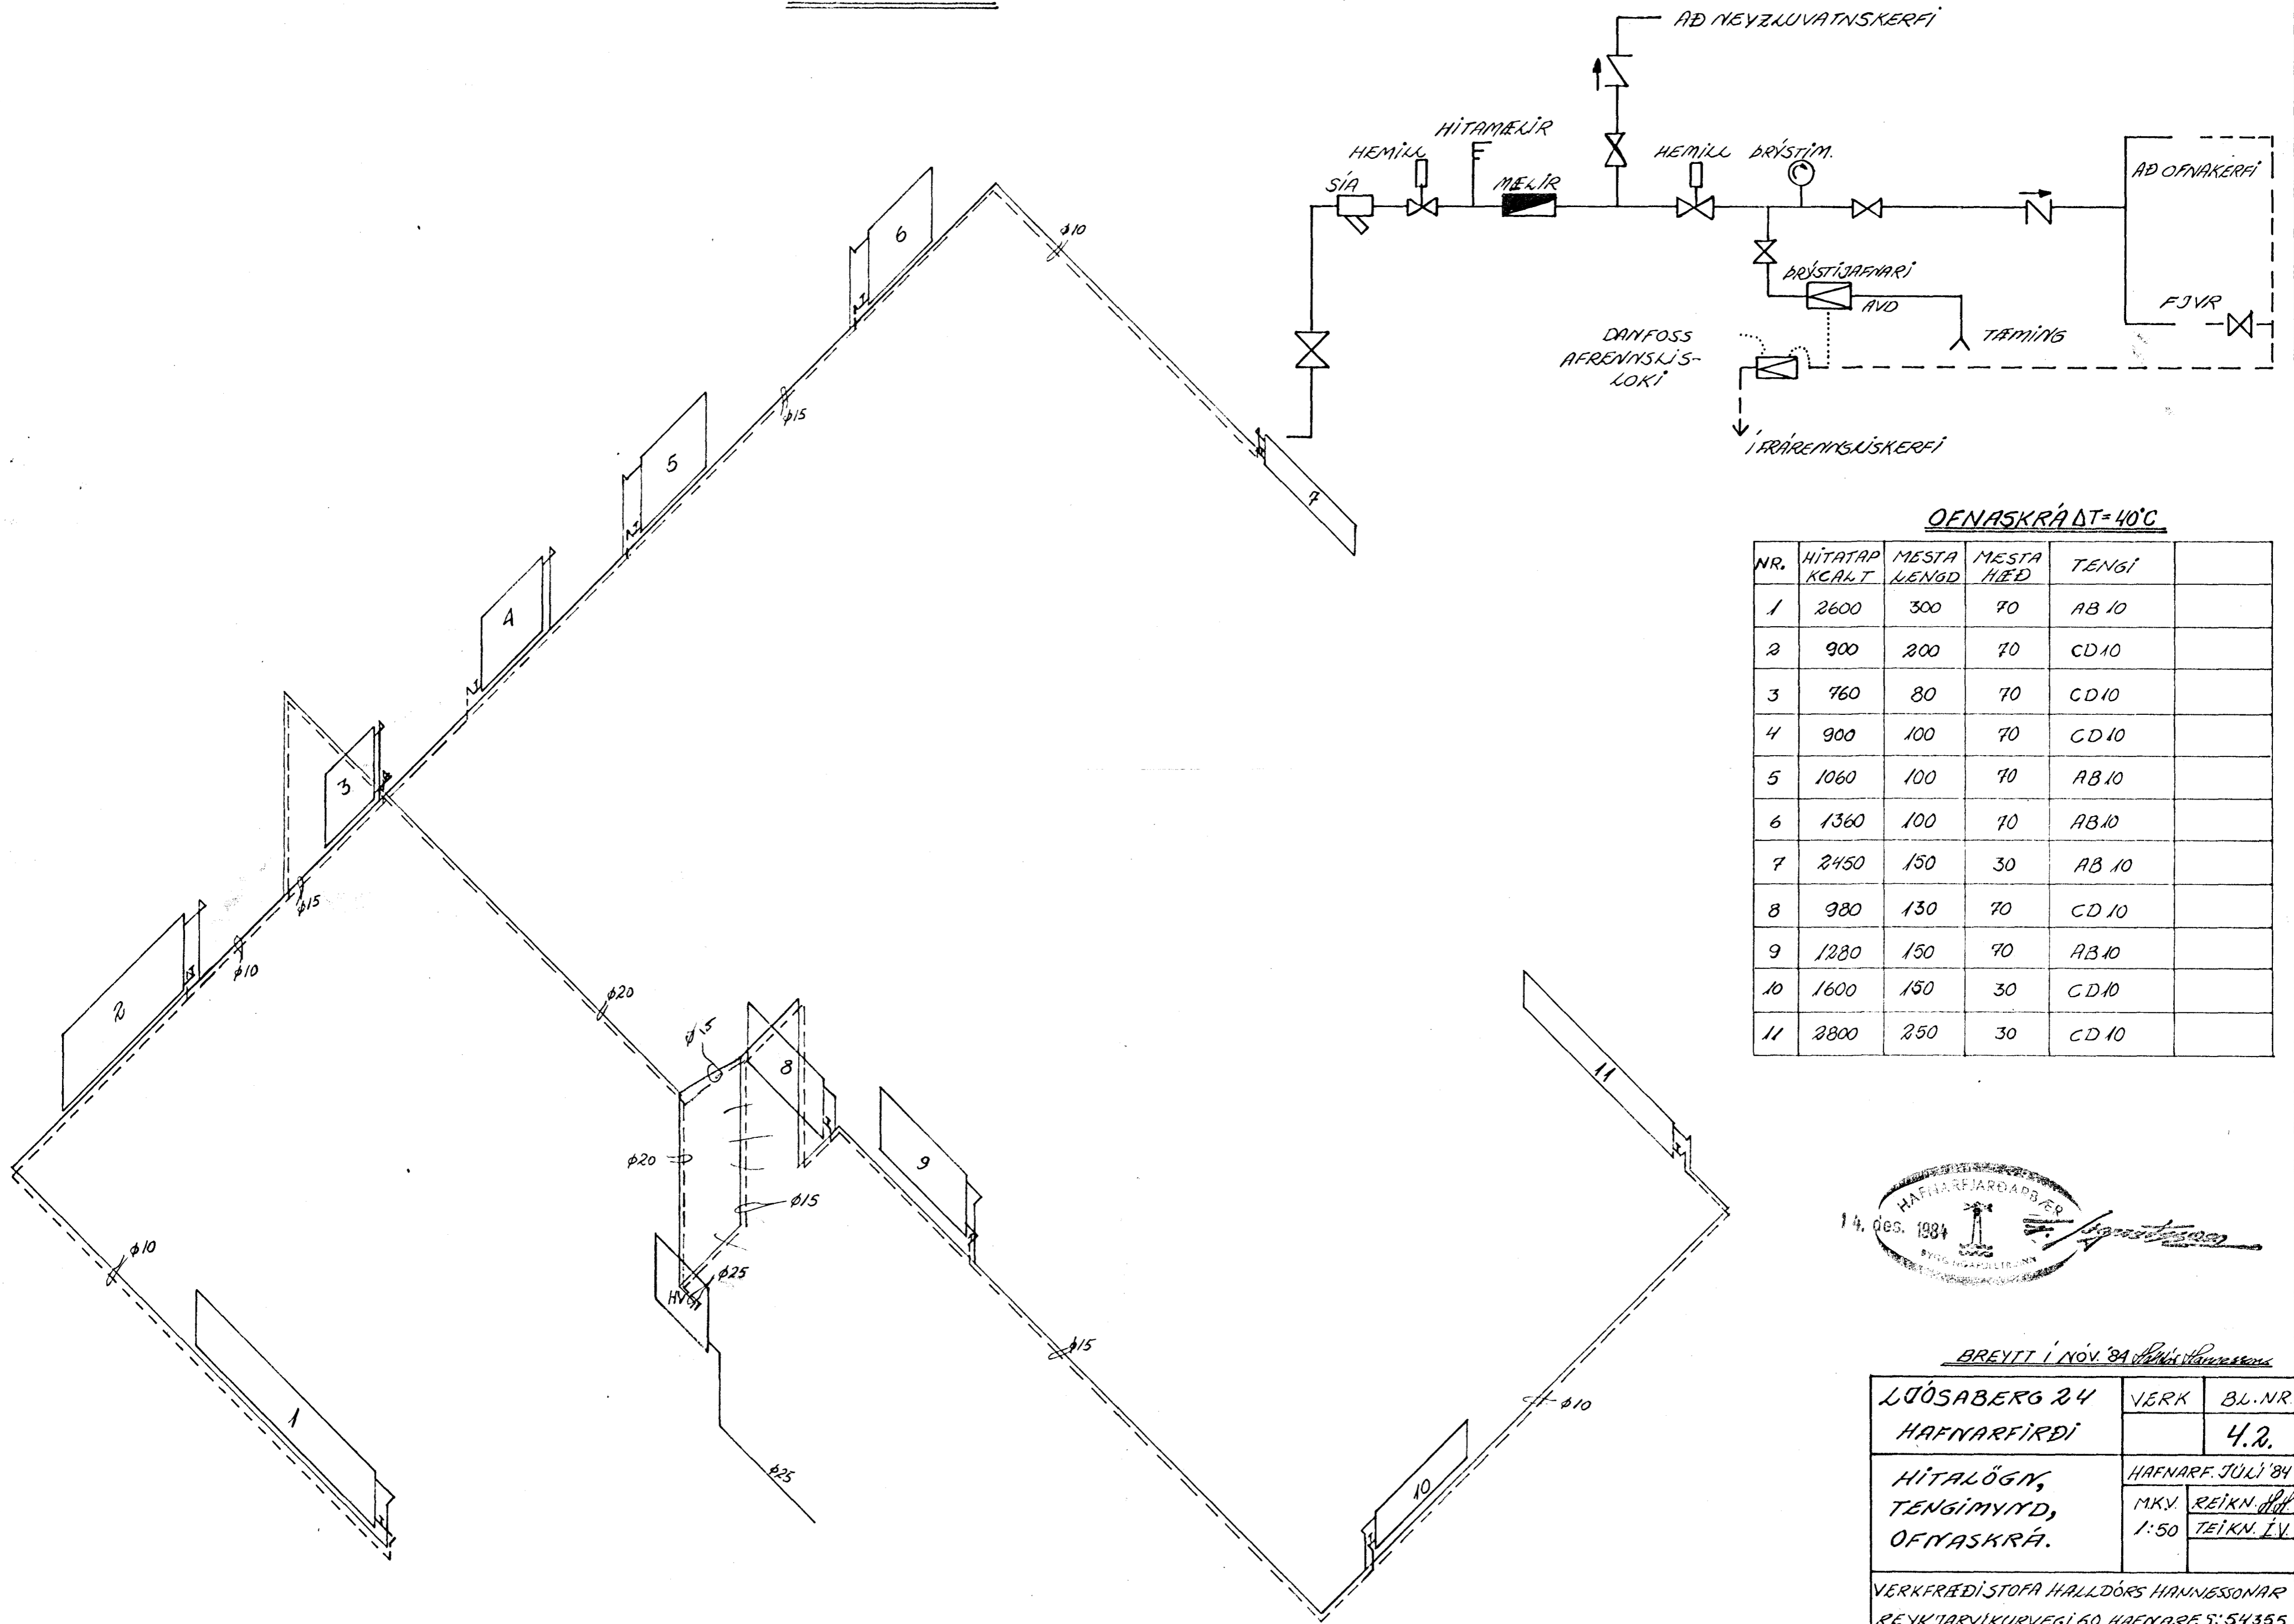

OFNAKRÁ ΔT = 40°C

NR.	HITATAP KCAL/T	MESTA LENGD	MESTA HÆÐ	TENGI
1	2600	300	70	AB 10
2	900	200	70	CD 10
3	760	80	70	CD 10
4	900	100	70	CD 10
5	1060	100	70	AB 10
6	1360	100	70	AB 10
7	2450	150	30	AB 10
8	980	130	70	CD 10
9	1280	150	70	AB 10
10	1600	150	30	CD 10
11	2800	250	30	CD 10

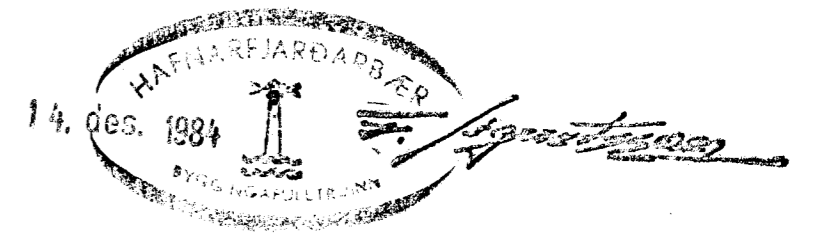

BREYTT Í NOV. '84

LUÓSABERG 24 HAFNARFIRÐI	VERK	BL. NR.
		4.2.
HITALÖGN, TENGIMYND, OFNAKRÁ.	HAFNARF. JULÍ '84	
	MKV.	REIKN. <i>[initials]</i>
	1:50	TEIKN. IV
VERKFRÆÐISTOFA HALLDÓRS HANNESSONAR REYKJARVÍKURVEGI 60 HAFNARF. S. 54355		