


RÚMMYND.

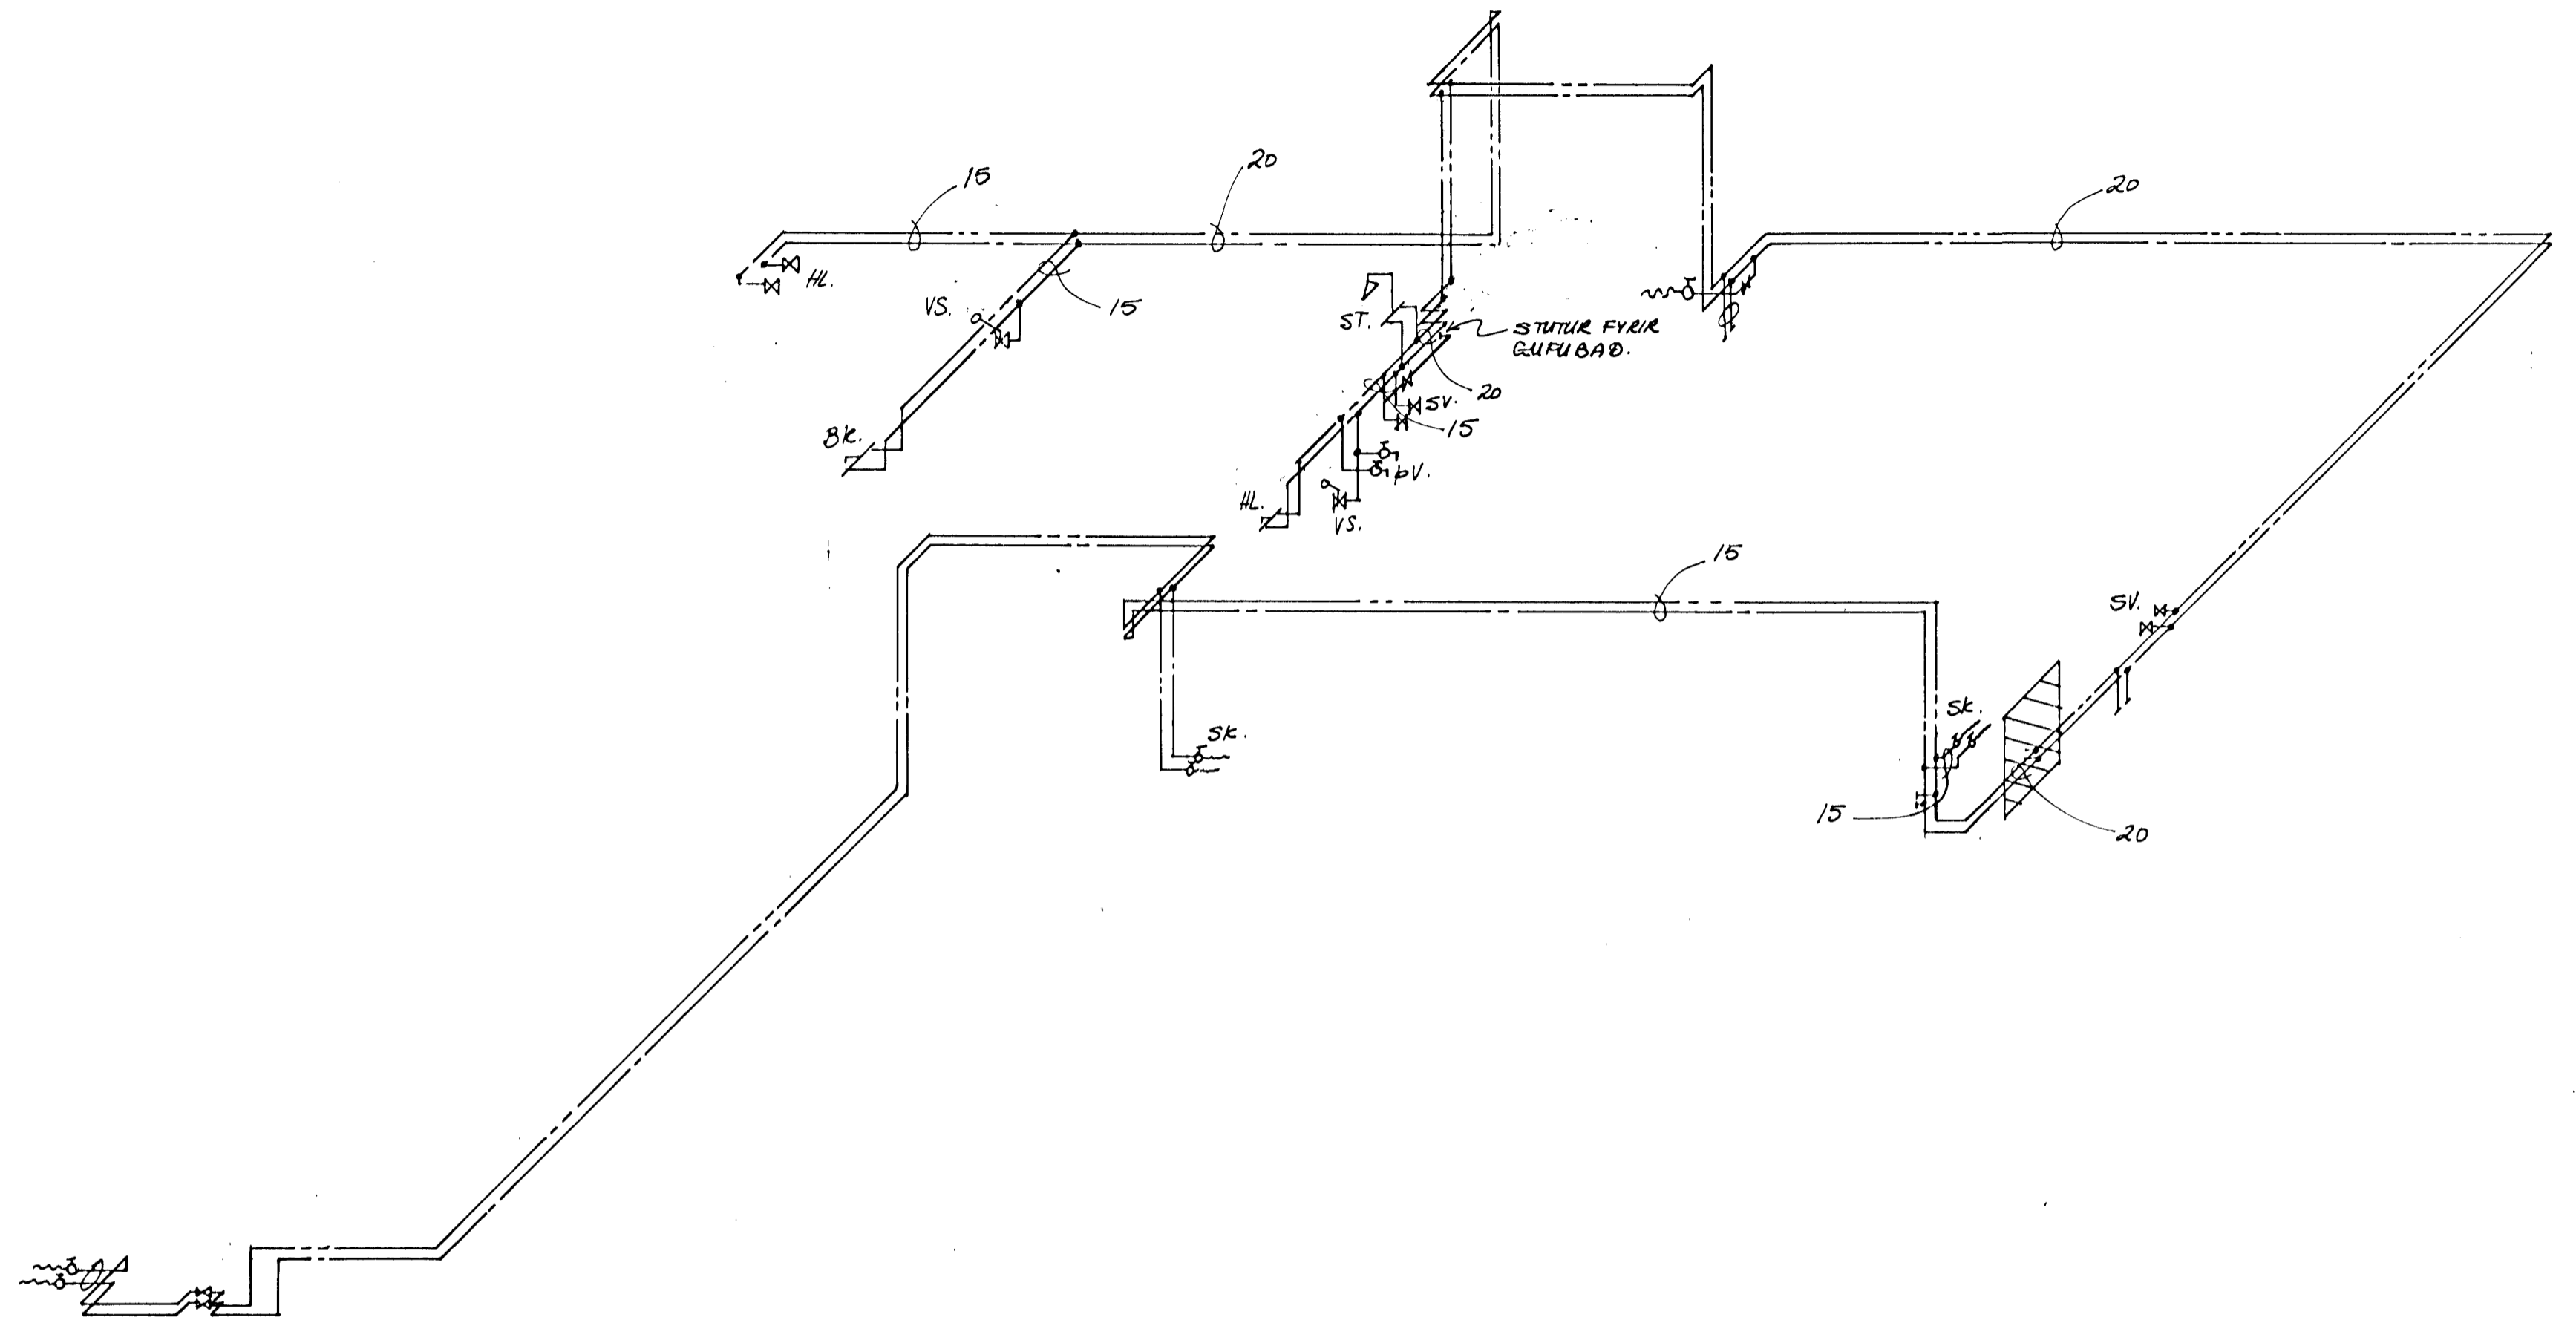

13 OCT 1988  
 HAFNARFJARDARBEREV  
 BYGGINGAFULLTRUI

Jón R Sigmundsson tæknifr.

SÍMI 688440	LJÓSABERG 28 14.	NR
REYKJAVÍK	NEYSLUVATN	136-U-2
M:	RÚMMYND.	A.
HANNAÐ: JRS.		
TEIKNAD: JRS.		
DAGS 7.12.'87		

*Jón R Sigmundsson*