


Ofnalisti, Ofna skal mæla við delta T 40° C.

Ofn nr	Herbergi	Afköst Kcal/klst.	Mesta hæð cm	Mesta lengd cm	Tenging	Valinn ofn
1	Bifreiðag.	2000	70	360	C-D	
2	Ivottur	600	60	70	C-D	
3	Eldhús	950	60	130	C-D	
4	Stofa	1100	21	120	C-D	
5	Stofa	2200	21	240	C-D	
6	Skáli	1350	21	200	A-B	
7	Herbergi	800	60	140	A-B	
8	Herbergi	950	60	140	C-D	
9	Hjónaherb.	900	60	160	A-B	
10	Badherbergi	450	70	130	C-D	
11	Snyrting	200	70	70	A-B	
12	Anddyri	500	70	80	A-B	
13	Bifreiðag.	1350	60	140	C-D	


A alla ofna komi loftskrúfa og stillitá.

Aðrar skýringar sjá teikn. nr. 203.

Tilboð sendist Sigurði Clarssyni Laufvaagi 18 Hafnarfirði

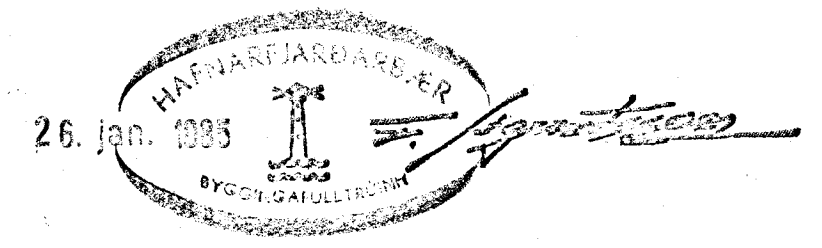

**VERKHÖNNUN**  
VERKFRÆÐI- OG TEIKNISTOFA

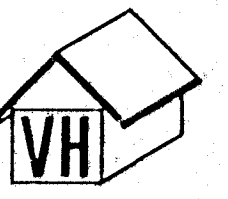

BRAUTARHOLT 20 REYKJAVÍK Sími 91-16820

Verknr. 232 Teiknad:

Teikn. nr. 202 Hannað:

Mælikv.: 1: 50 Samþykkt: *Steinnþórunn*

Dags. Sept. 1984 Breytt:

Verkefni: LJÓSABERG 30, HAFNARFIRÐI

Heiti teikn.: GRUNNMYND HITALAGNA