
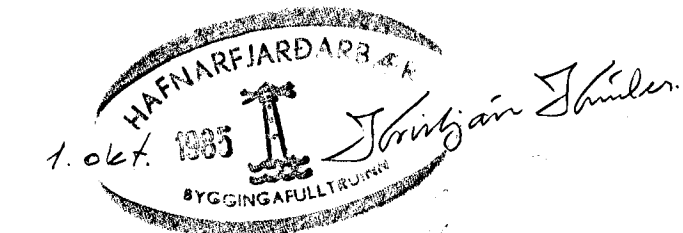
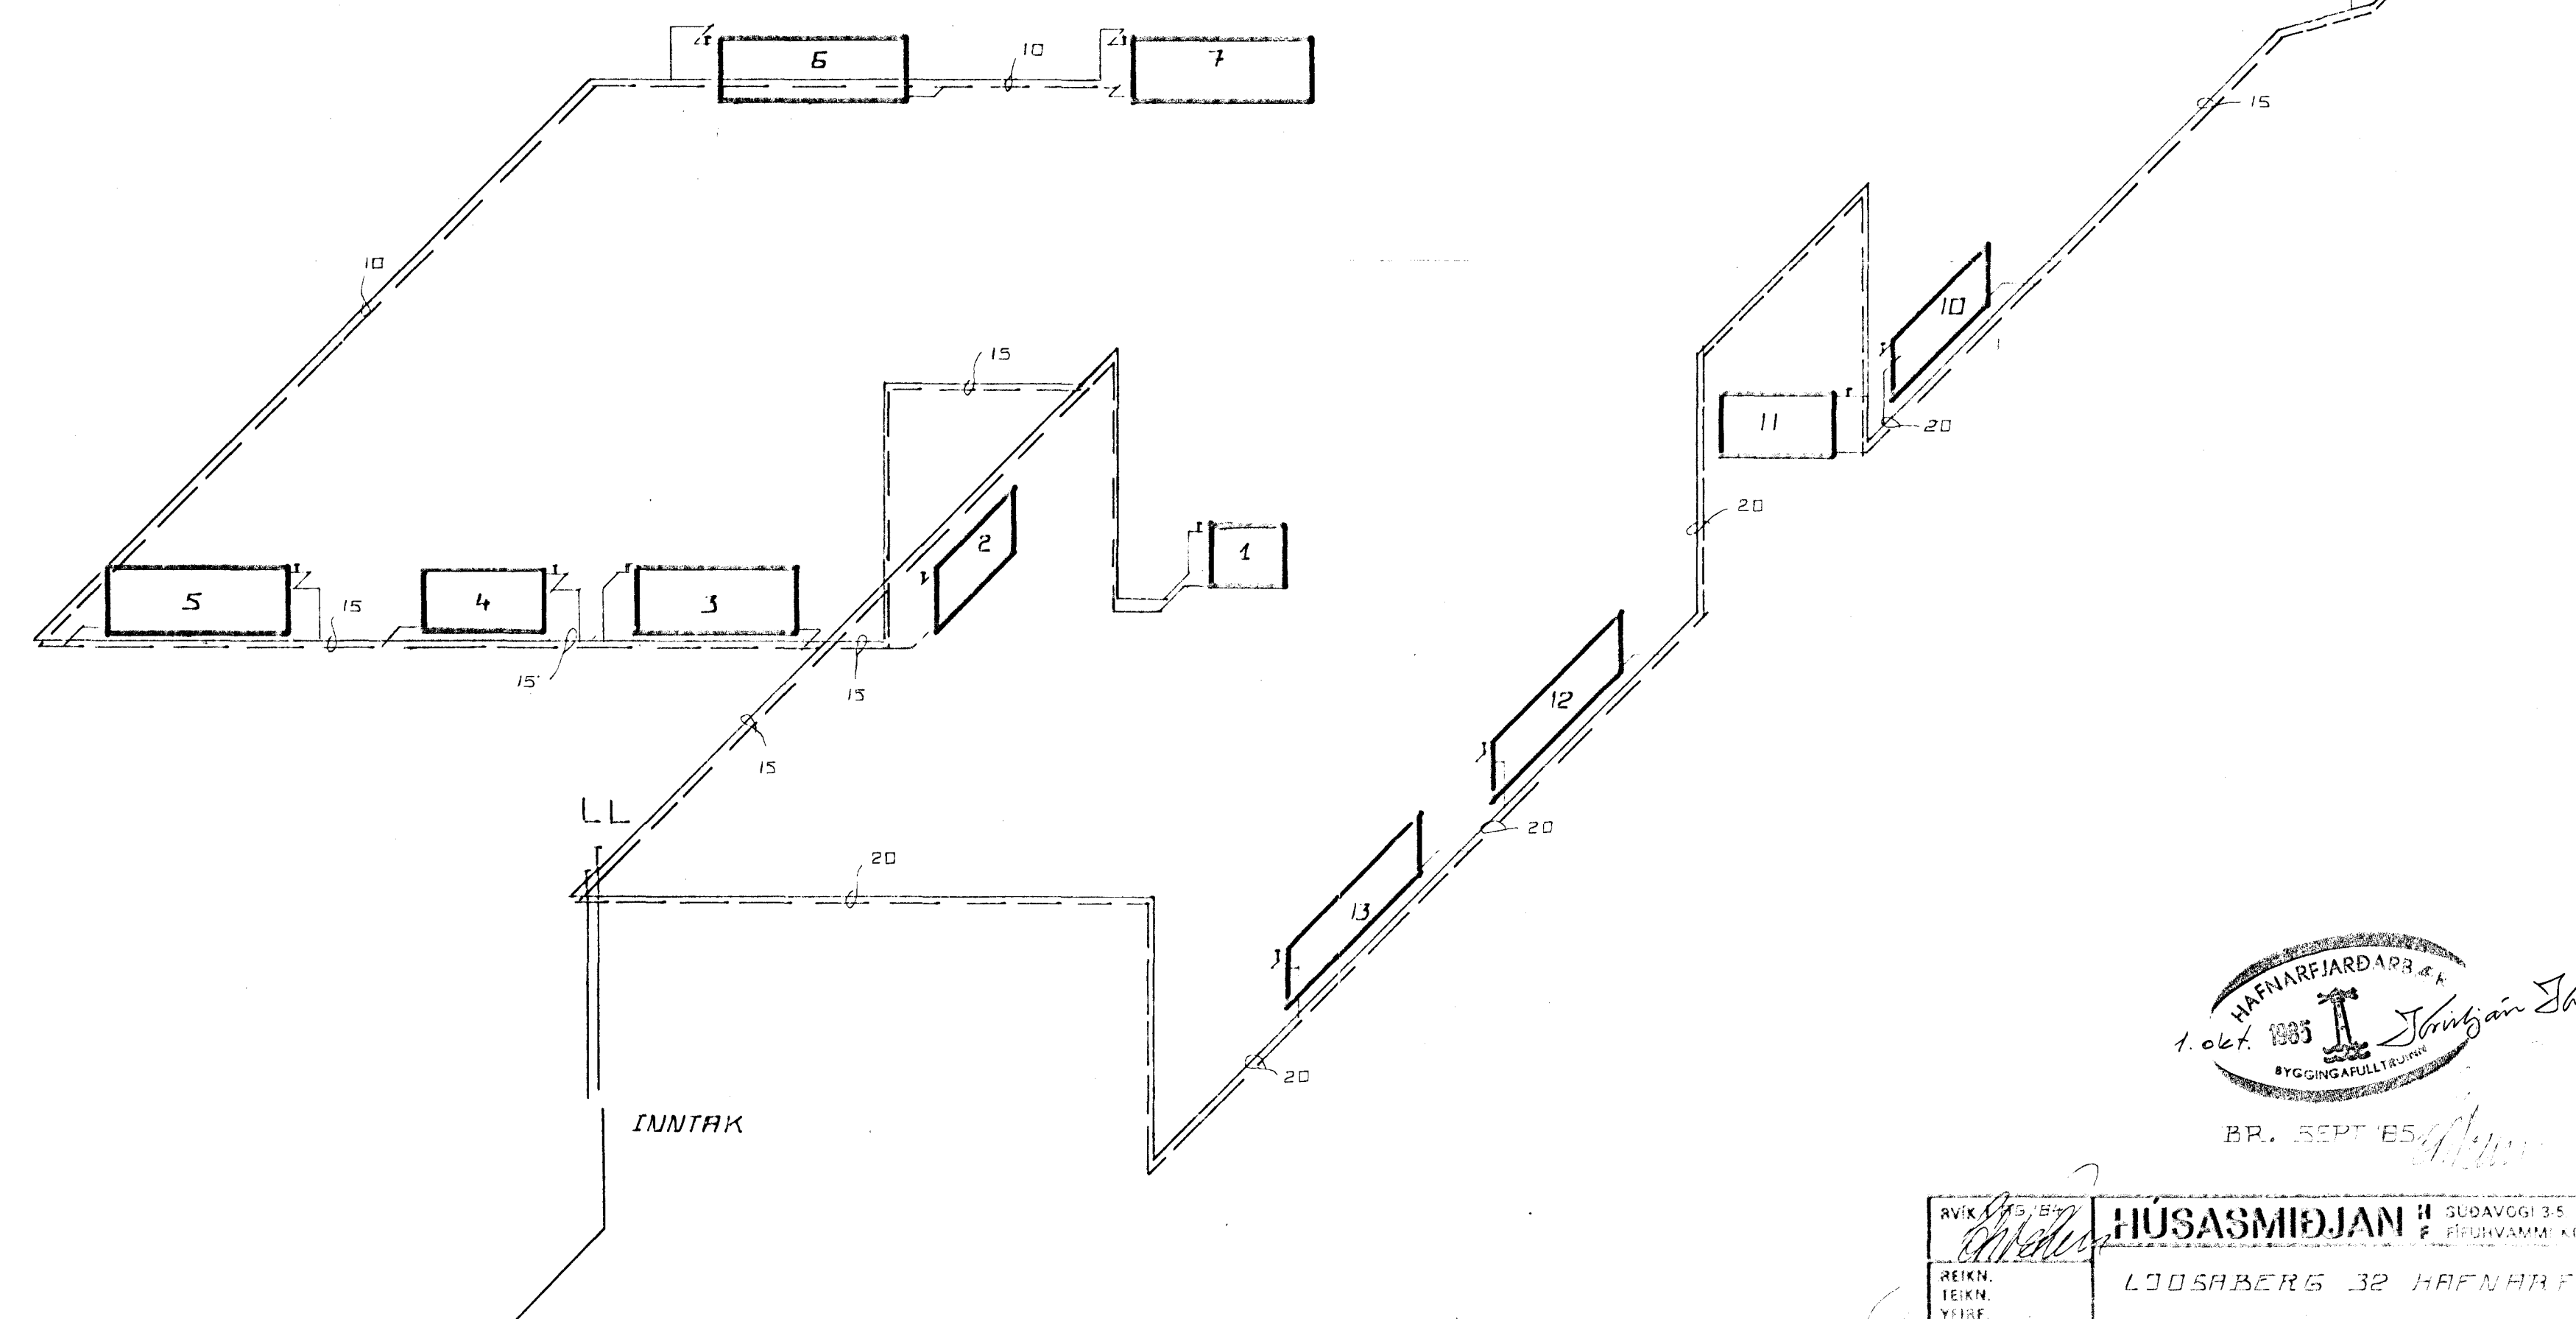


HITALÖGN MÆRKINGAR:

- FRAMMIS HITALÖGNAR
- - - - - BAKKAS
- ⊗ RENNILOKA
- ⊘ EINSTREYMISLOKA
- ⊕ HEMIL
- ⊗ PRYSTJAFNARA SLAUFULOKA
- ⊠ MIELIR
- ⊘ DRYGGISLOKI
- ⊘ SIA
- LL LÖFTGEMING
- ⊘ PRYSTMIELIR
- ⊘ HITA OG PRYSTMIELIR

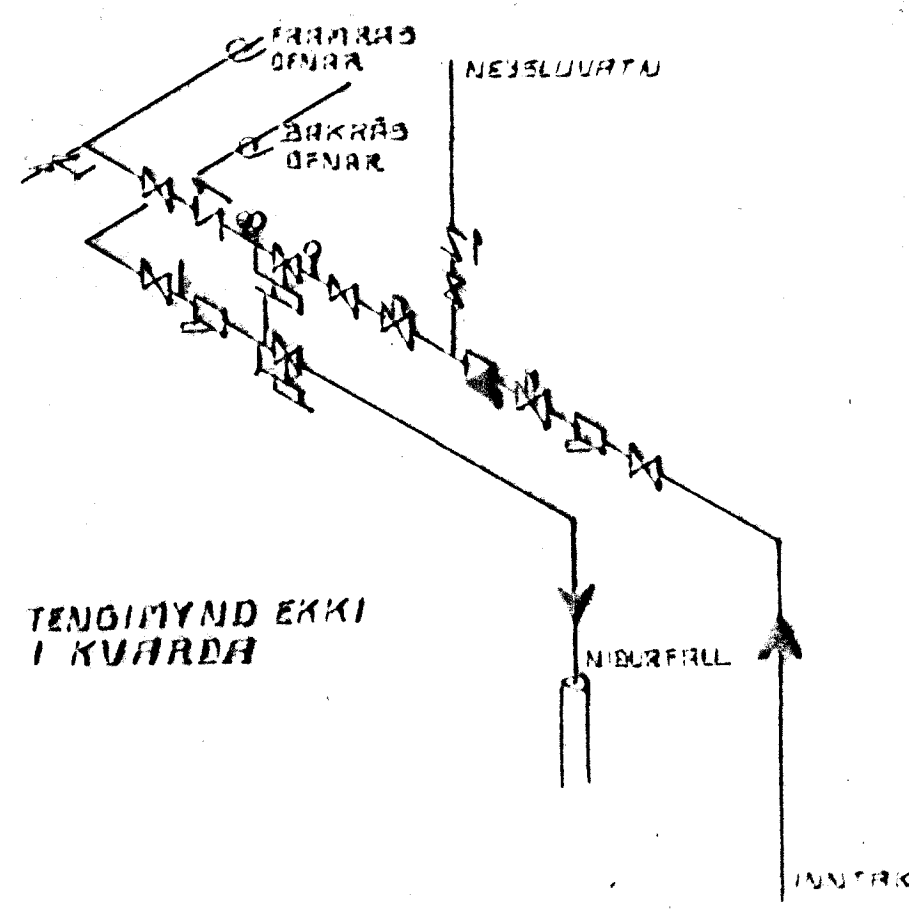

BR. SEPT '65

RÍK. 15/84 REIKN. TEIKN. YFIR MÆLIKV 1:50	<b>HÚSASMÍÐJAN</b> II LÓÐSBERG 32 HAFNARFJ. HITALÖGN 6 RUMMYND	SÚÐAVOGI 3-5 RÍK. SÍM. NÚM. 101 ÞÉTTFÉLAGIÐ HAFNARFJ. GERNI NÚM. T. B. 32
--	--	--