


TENGIMYND

1:50

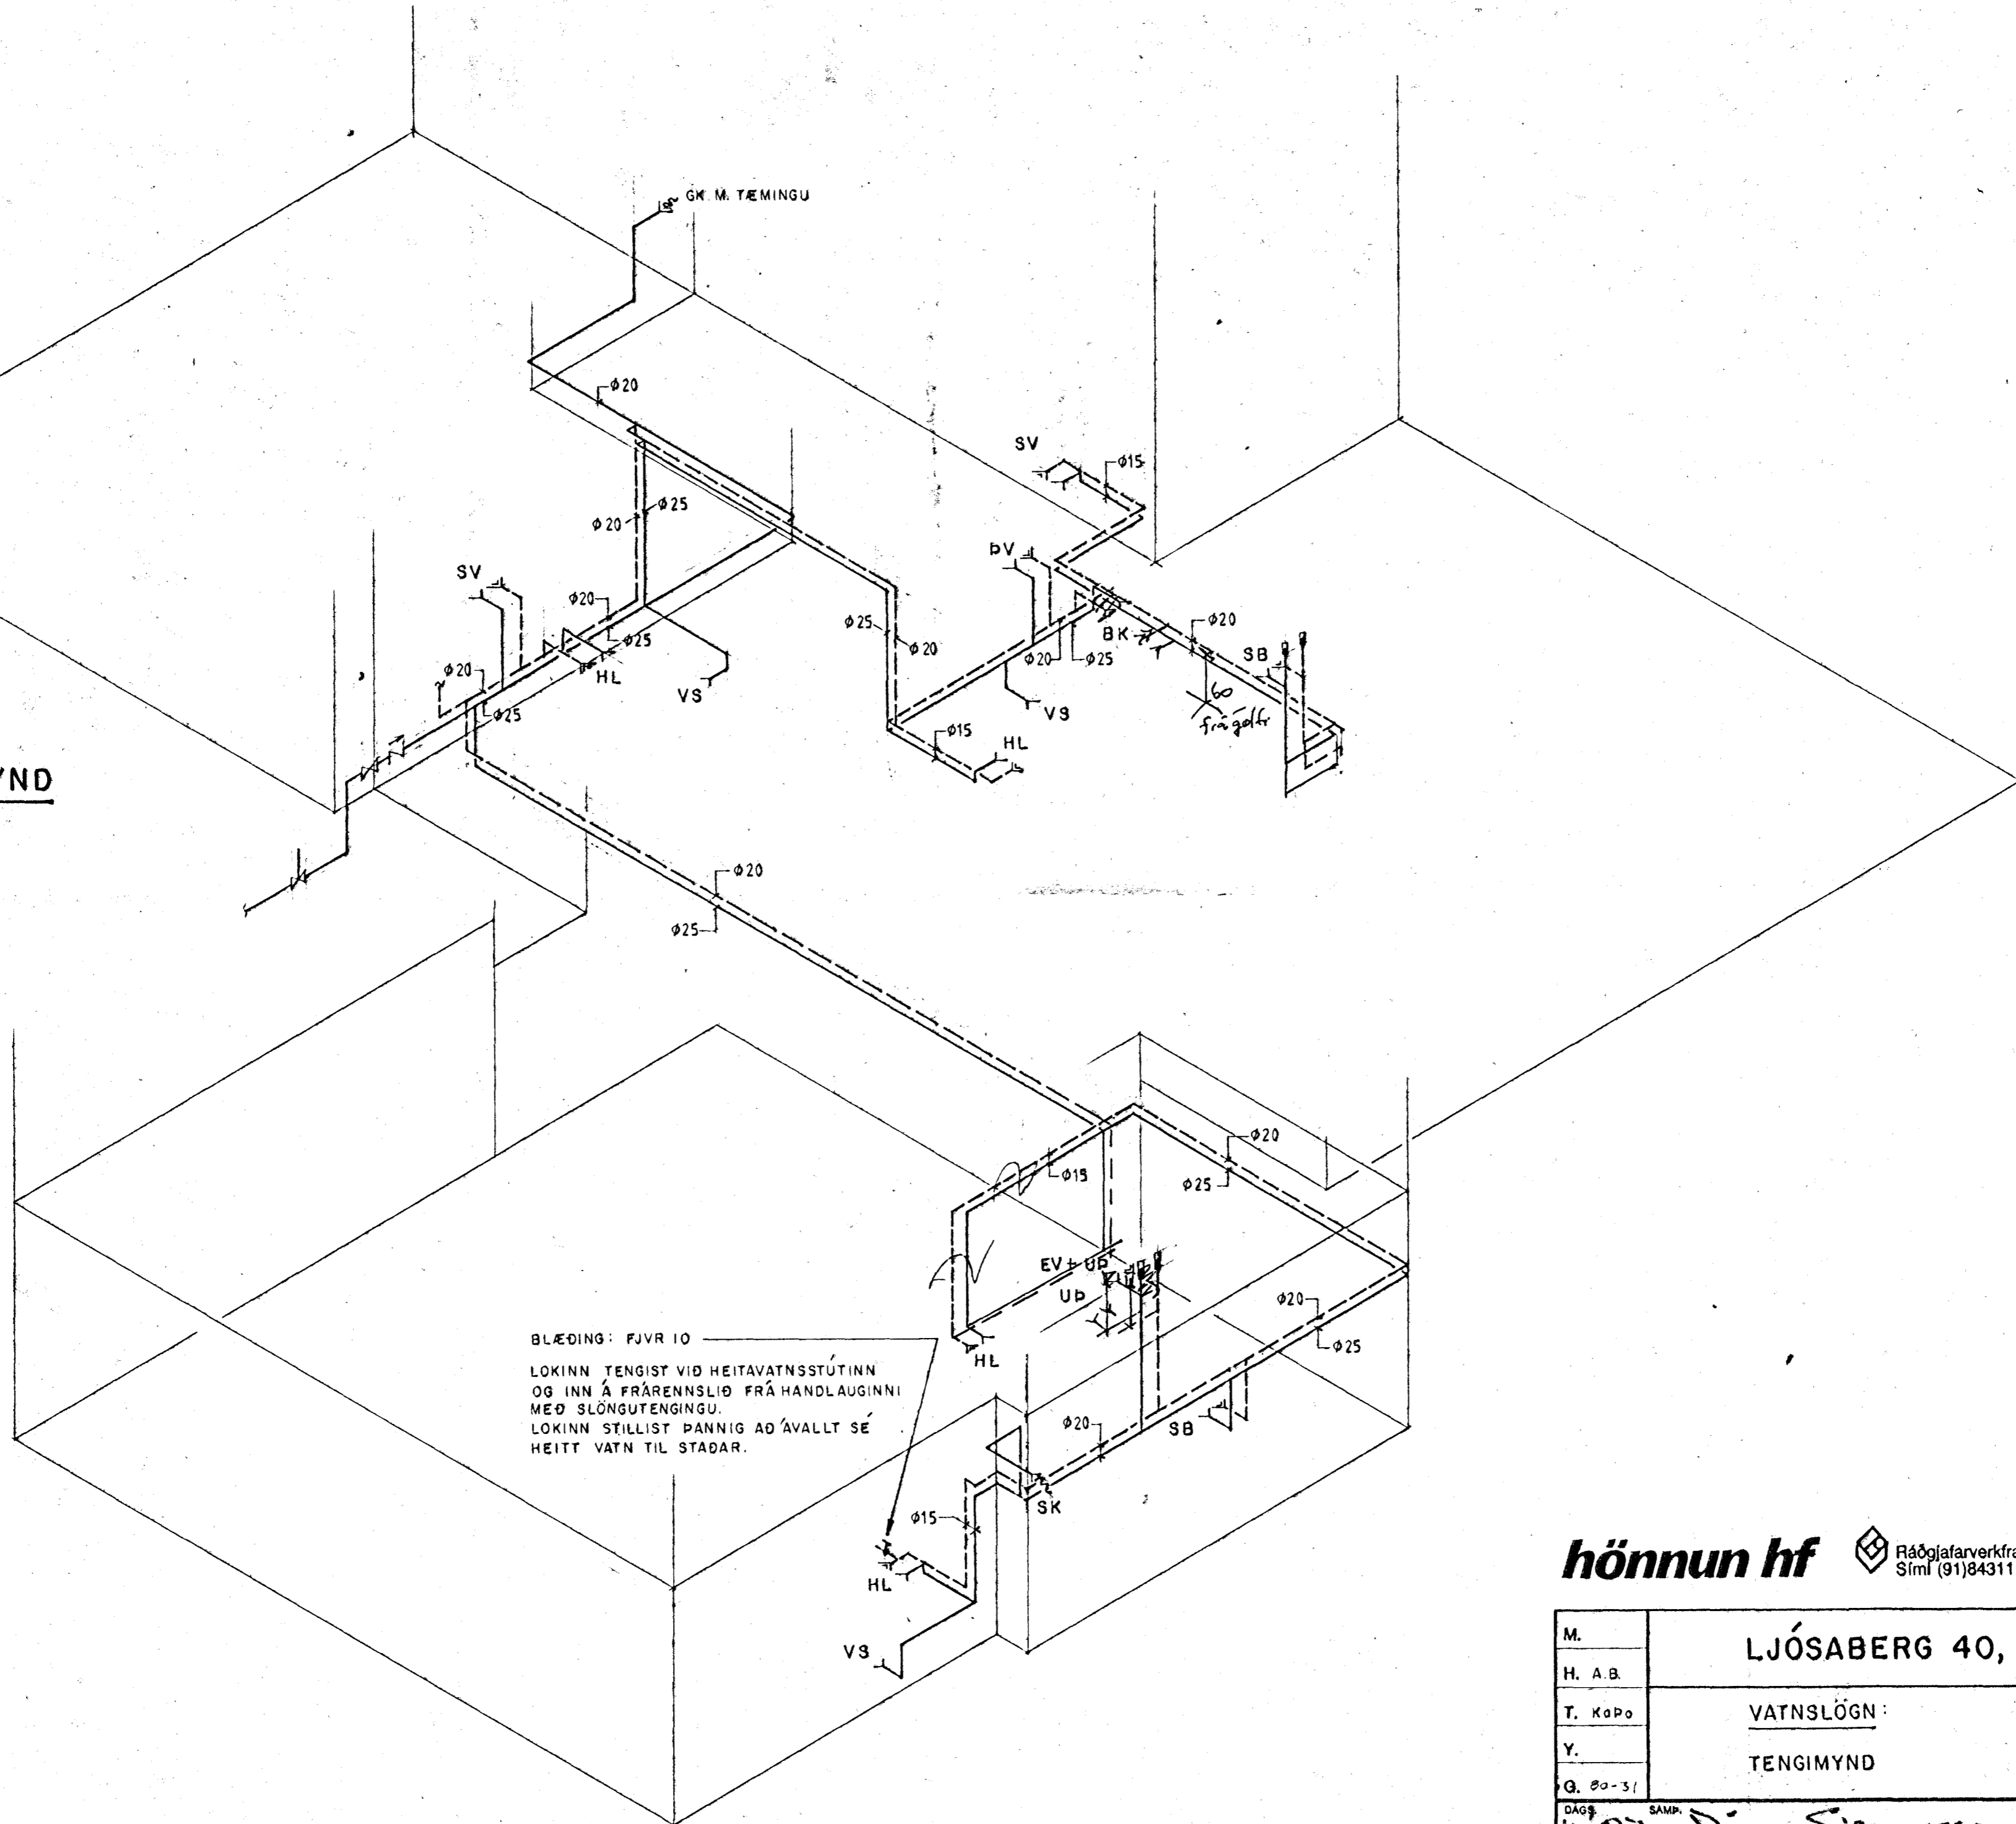

hönnun hf Ráðgjafarverkfræðingar FRV · Stóumúla 1 · 108 Reykjavík
Sími (91)84311 · Utíbú: Reyðarfjörður · Hvoísvöllur

| | | |
|---------------|------------------------------|--------------|
| M. | LJÓSABERG 40, HAFN.F. | E |
| H. A.B. | | D |
| T. KAPO | | C |
| Y. | | B |
| G. 80-31 | | A |
| DAGS 10.08 | SAMP. Rinnur Sigursson | MKV. 1:50 |
| | | 86364 - 303 |