



GRUNNMYND

1:50

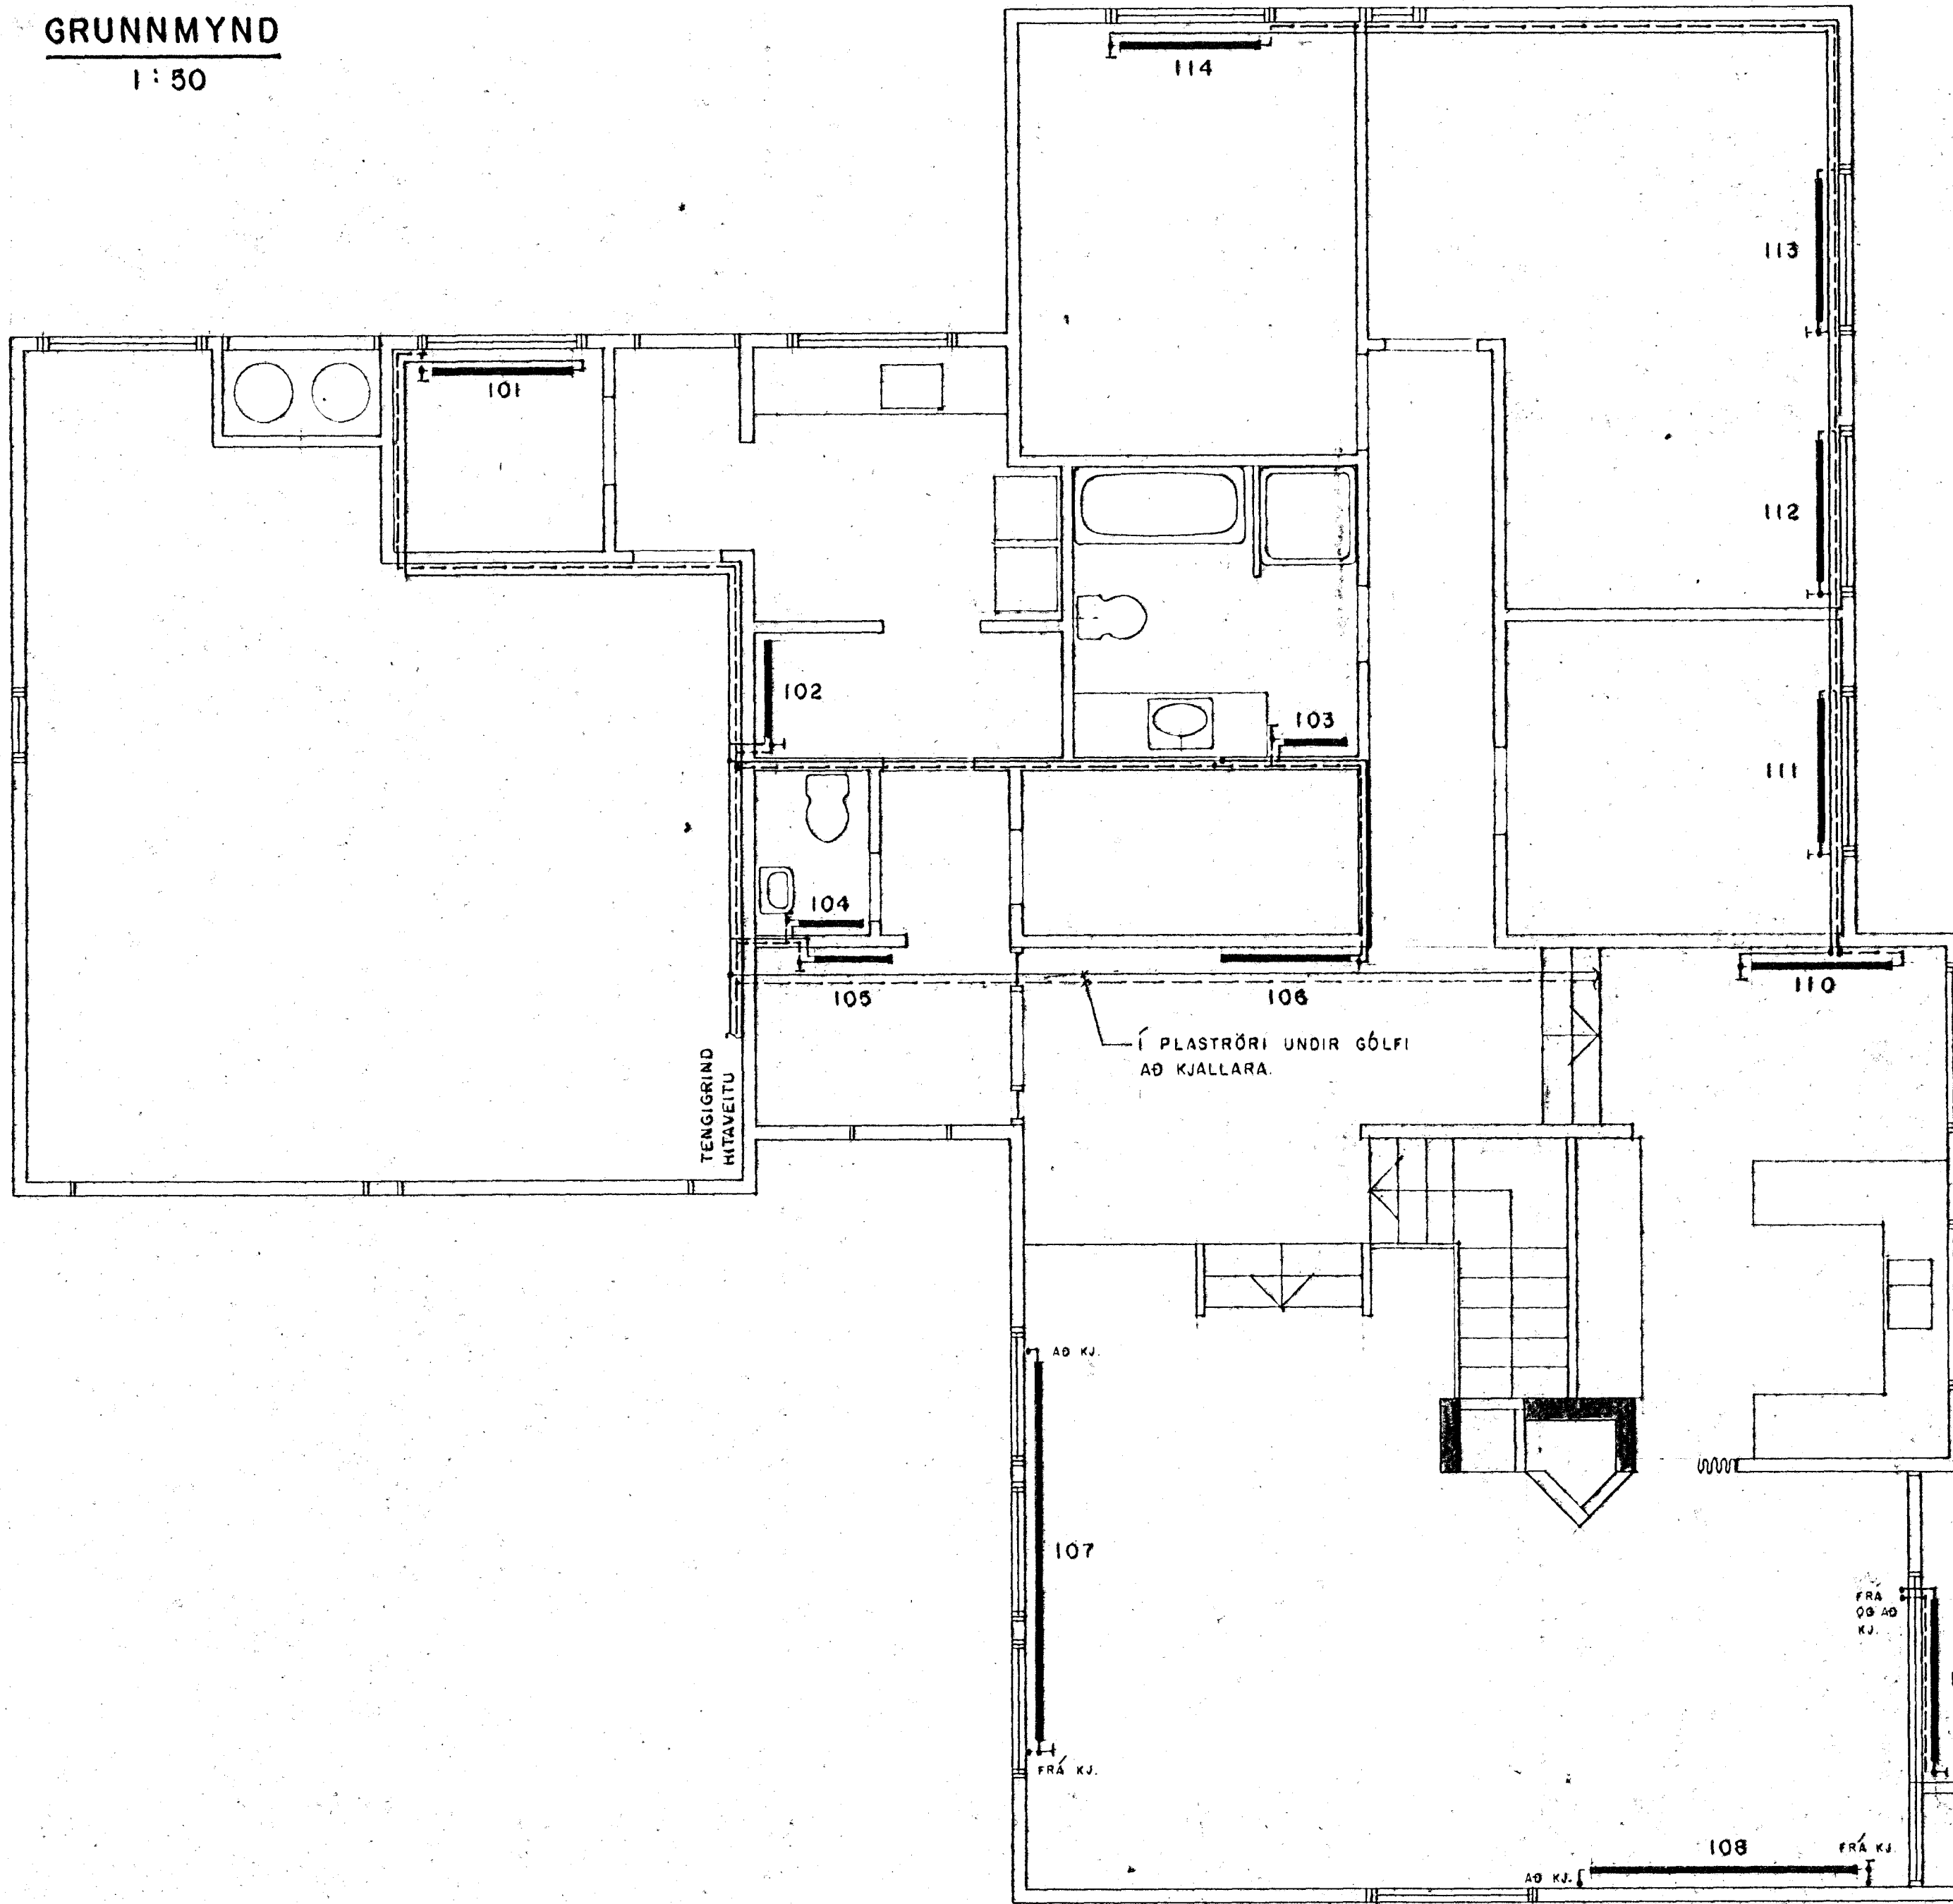


ÖFNASKRÁ ΔT = 40°C

ÖFN NÚM.	APL. (kcal/hst)	GERÐ (TOPP ÖFN)	HÆÐ (mm)	LENGD (mm)	STAGS STYTA	ÖFNLOKAR	STILLI TALA	ATH.
001	427	ER	620-1000/1		A-B	FJVR		
002	213	ER	620-500/1		C-D	FJVR		
003	1578	TK1	620-1300/3		A-B	RA2010	3,5	
004	2118	C	620-2500/2		A-D	RA2010	4,5	
101	471	ER	520-1300/1		C-B	FJVR		
102	1398	TK3	520-1000/3		A-B	FJVR		
103	553	C	620-600/2		C-D	FJVR		
104	217	ER	520-600/1		C-D	FJVR		
105	1133	TK3	620-700/3		A-B	FJVR		
106	1161	DK	520-1200/3		C-D	RA2010	2,5	
107	2309	C	420-3500/2		A-D	RA2012	5,5	
108	1980	C	520-2500/2		A-D	RA2010	4,5	
109	1422	TK3	320-1500/3		C-B	FJVR		
110	1581	TK2	520-1300/3		A-D	RA2012	3,5	
111	1030	C	520-1300/2		C-B	RA2010	2,5	
112	1030	C	520-1300/2		C-B	RA2010	2,5	
113	1870	TK3	520-1300/3		C-B	RA2010	4,0	
114	1589	TK2	520-1300/3		A-D	RA2010	3,5	
008	495		-600		C-D	FJVR		N=56,8

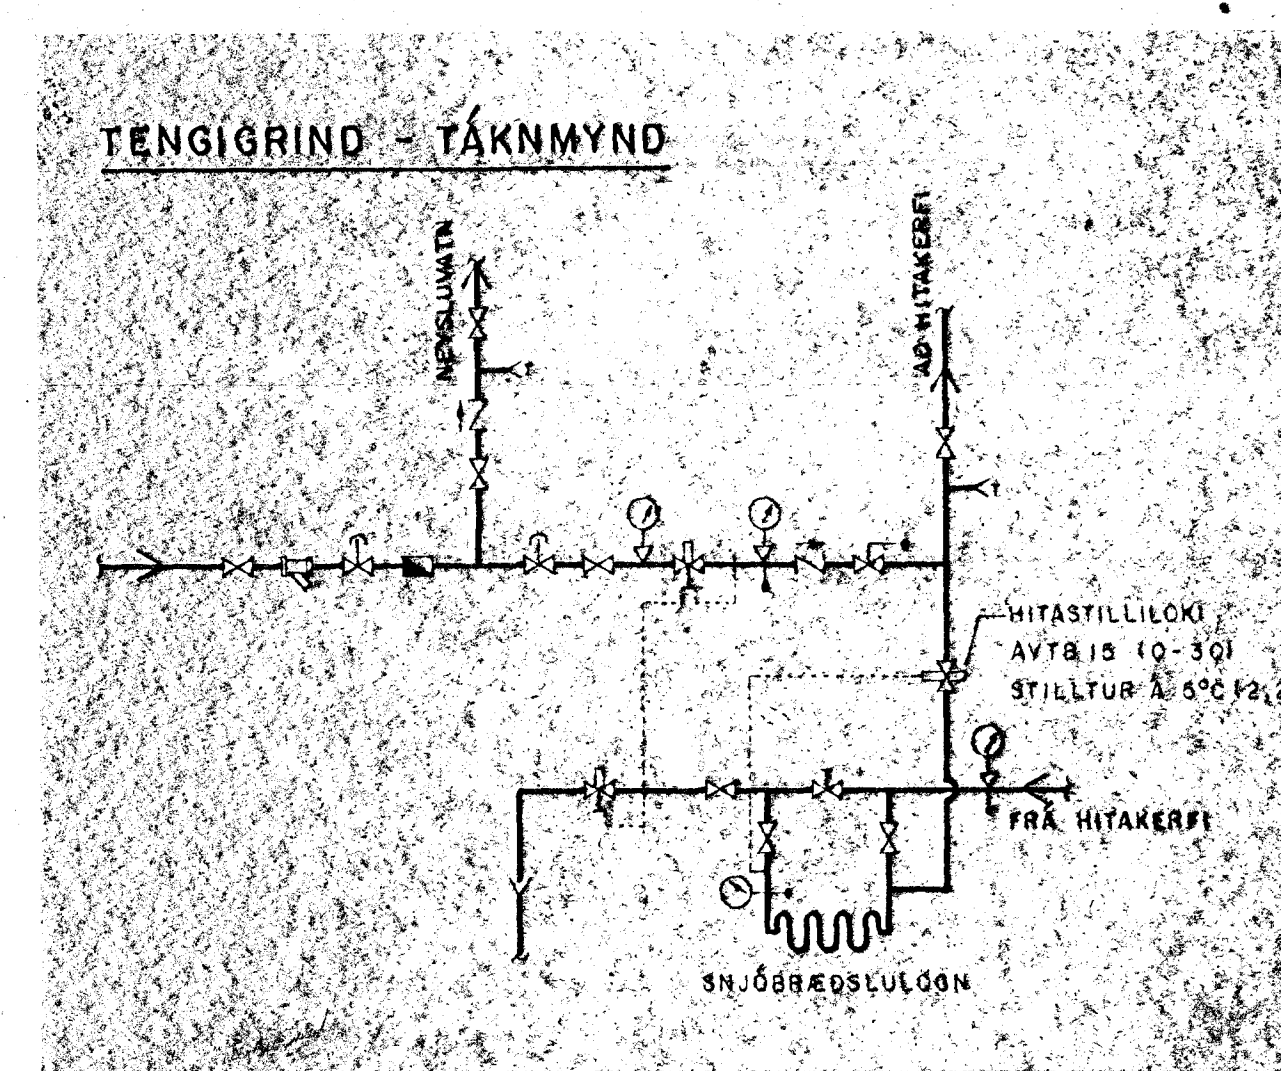

SKÝRINGAR: SJÁ TEIKN. NR. - 401

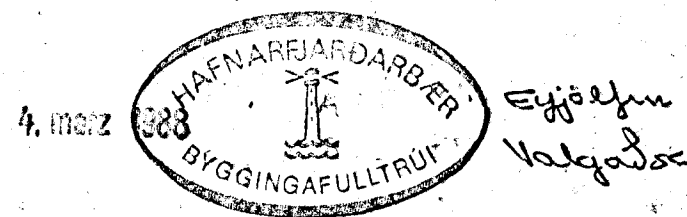

hönnun hf Ráðgjafarverktæðingar FRV · Síðumúla 1 · 108 Reykjavík
Sími (91)84311 · Utibú: Reyðarfjörður · Hvossvöllur

M.	LJÓSBERG 40, HAFN.F.	E
H. A.B.		D
T. KAPO		C
Y.		B
G. 20-33		A DES. '87 / 1A0
DAGS. 14.04	SKV. 1:50	86364 - 402