
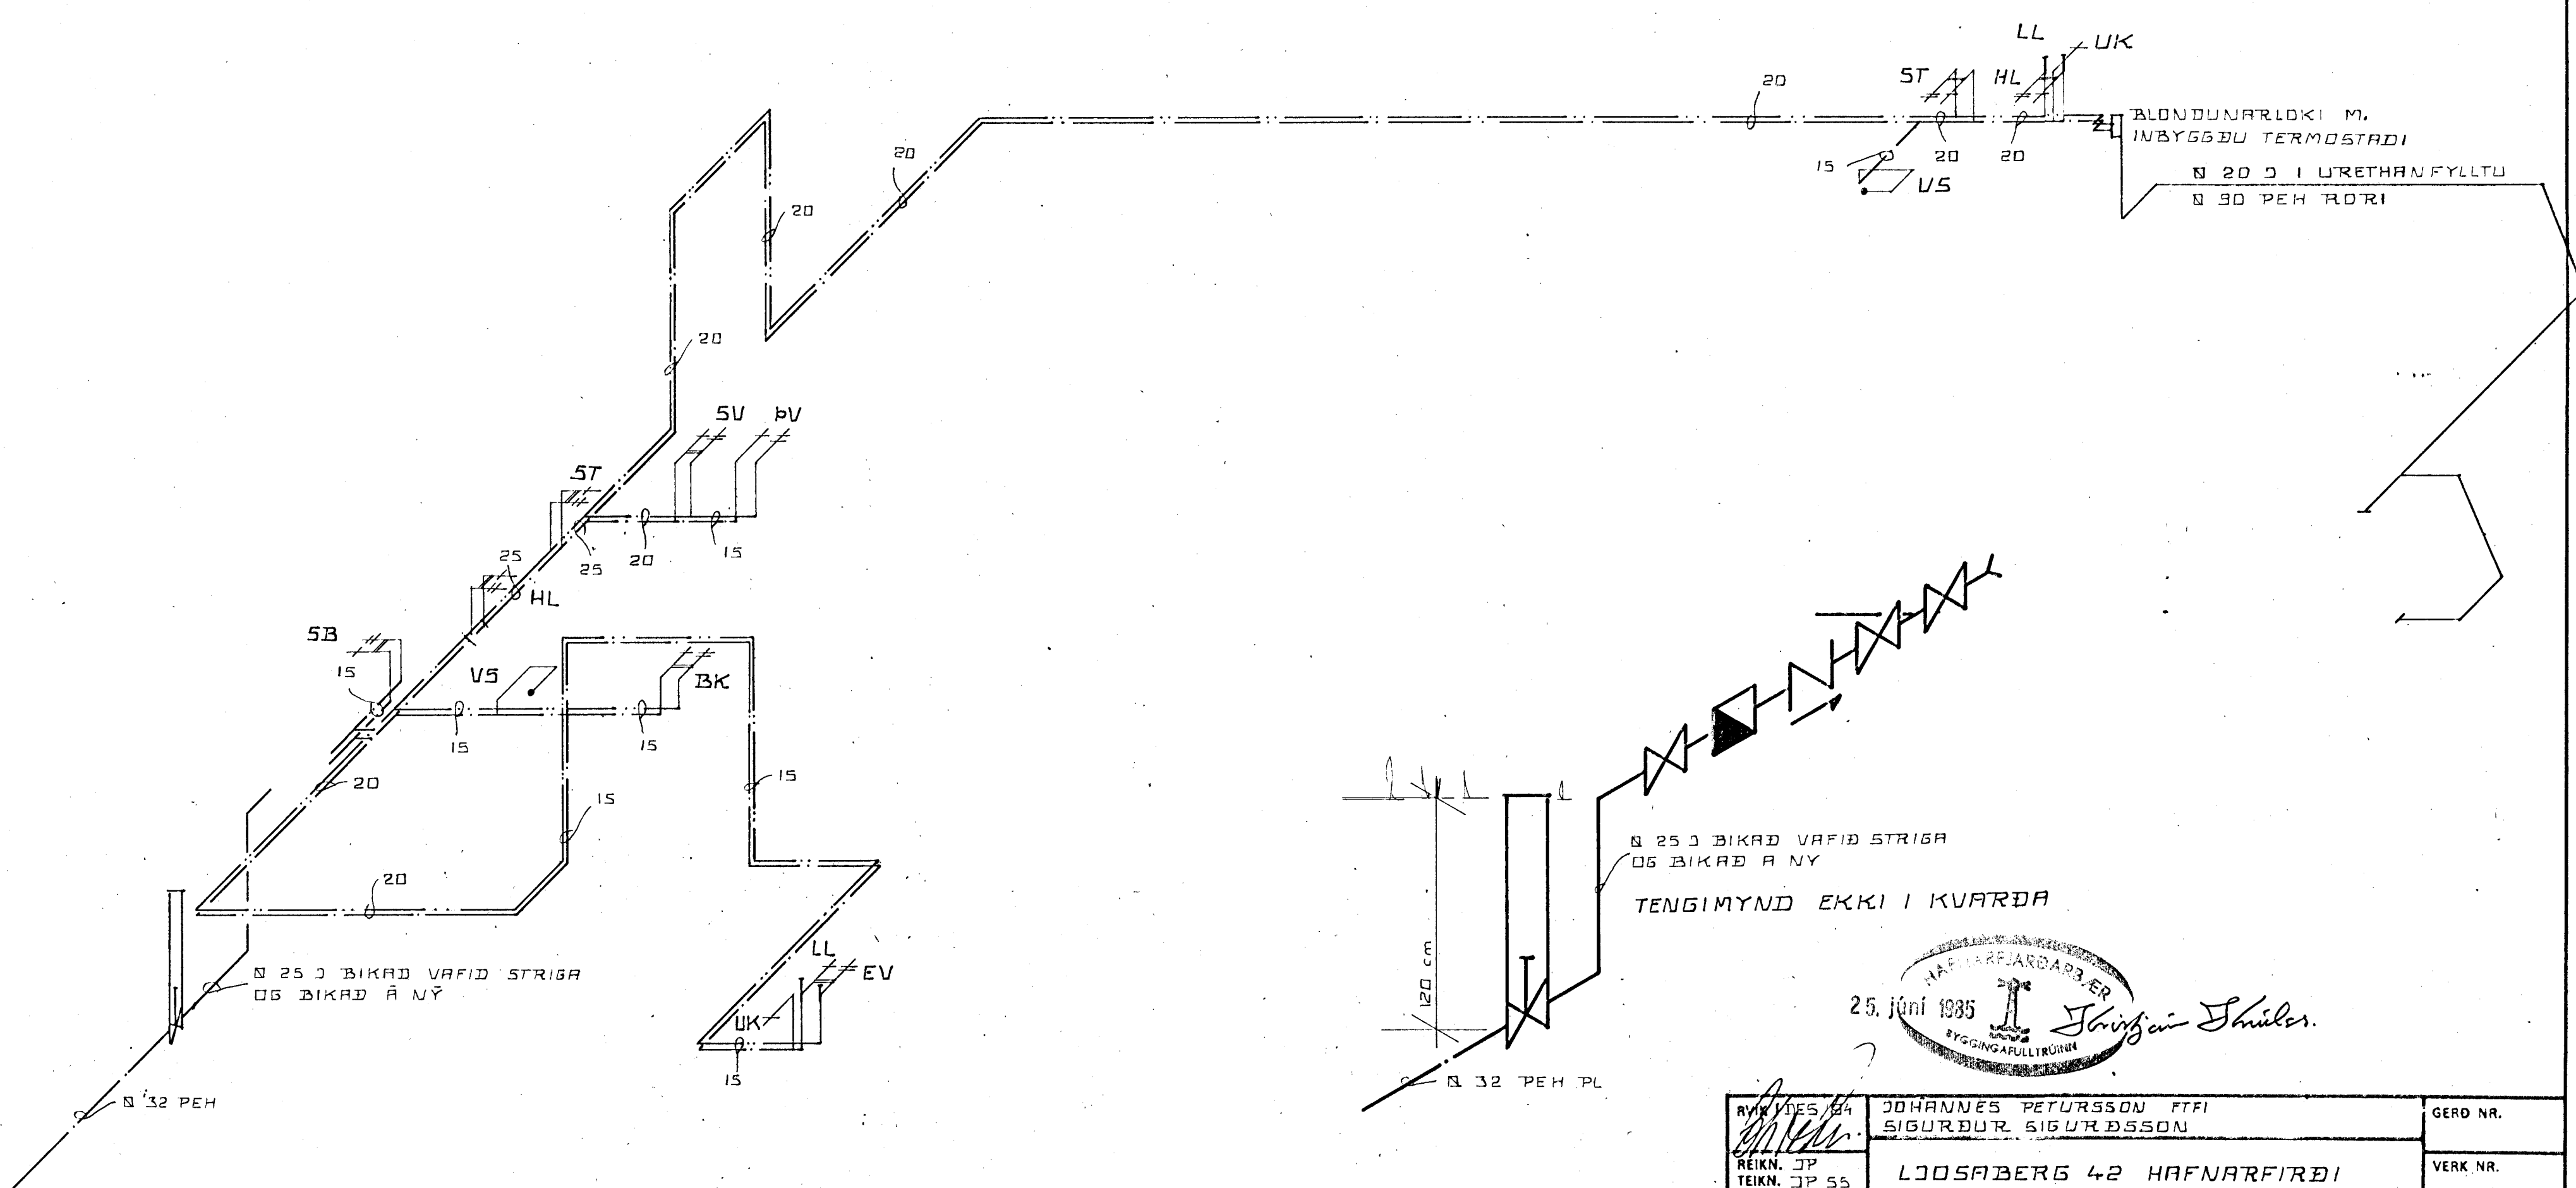


VATNSLOGN MERKINGAR:

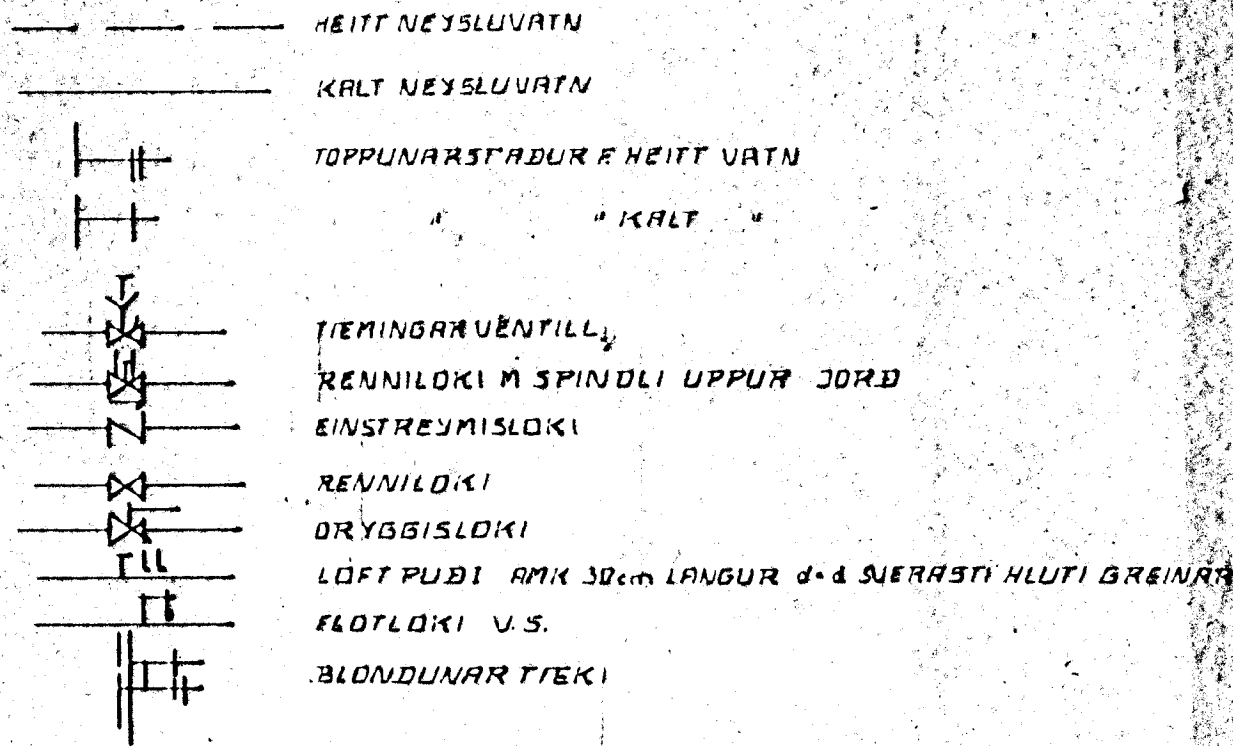

25. Júní 1985
 HAFNARFJÁRDARBER
 BYGGINGAFLUTRÚNN
 Jóhannes Petursson

RYM VDES 84 MJK	JOHANNES PETURSSON FTFI SIGURÐUR SIGURÐSSON	GERD NR.
REIKN. JP TEIKN. JP 55 YFIRF.	LJOSABERG 42 HAFNARFIRÐI	VERK NR.
MÆLIKV. 1:50	VATNSLOGN RUMMYND	TEIKN NR.