


DANFOSS LOKAR OG STILLITE 'A ÖLUM ÖFNUM, 22-40°C

ÖFN NR	MESTA HÆÐ SM	MESTA LENGÐ SM	TENGING	AFKÖST K/KAL/ T
101	63	150	A-B	1740
102	63	150	C-D	1160
103	63	150	C-D	970
104	63	150	C-D	970
105	63	150	C-D	970
106	63	60	A-B	700
107	63	45	A-B	520
108	70	200	A-B	1480
109	70	100	A-B	714
110	70	100	C-D	1240
111	70	100	A-B	1240
112	63	250	C-D	2100
113	63	100	C-D	1100
114	42	220	A-B	1930
115	63	275	C-D	3200
116	63	400	C-D	2600
201	63	90	C-D	1050
202	63	150	C-D	1740
203	63	90	C-D	1050

GRUNNMUND TILRÆÐAR KVARDI 1:100

AD LOKINNI LUGN RORANNA ERU PAU JULIN MED 7-8 SJ SANDLAGI, SIDAN ER T.D HELLULACT. ENDANLEG DYPT RORANNA ER 12-14 SJ.

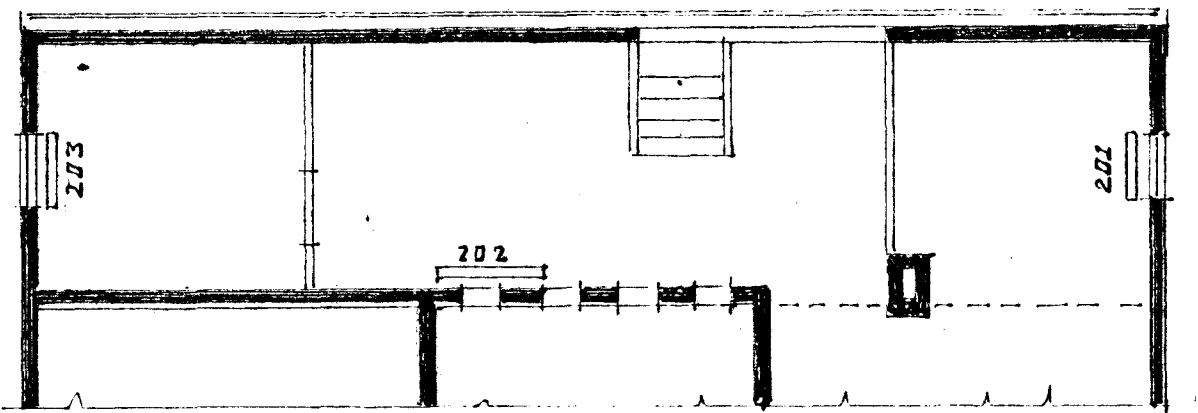

GRUNNMUND TILRÆÐAR KVARDI 1:100



LJÓSABERG 4B HAFNAFIRÐI
 HFTALAGNIR BLAD 1 AF 3
 GARDABE I JAN'AG
 AXEL NIKOLAISON TEKNIFR.