
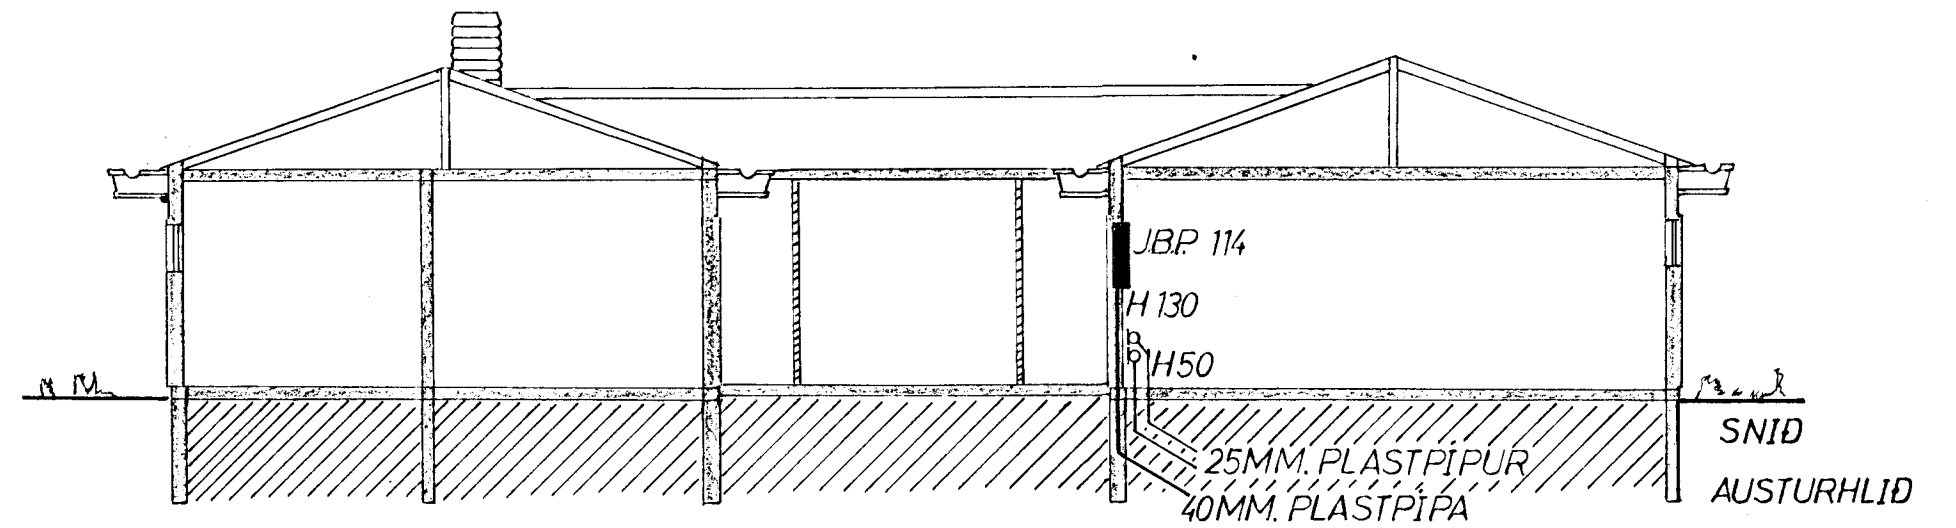
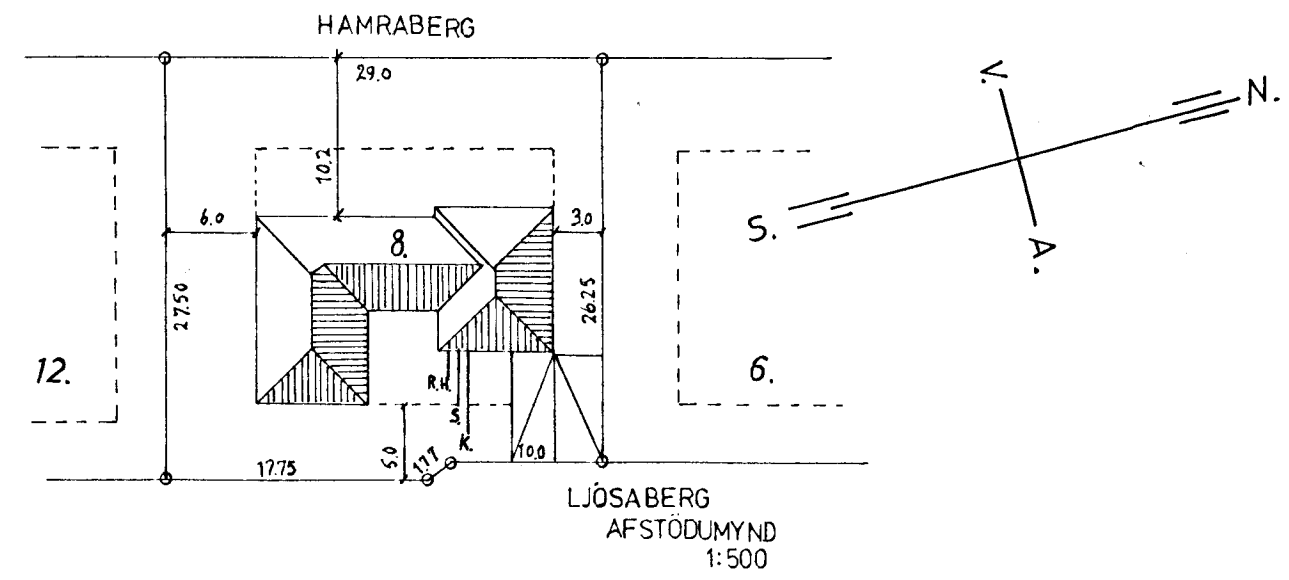


# JBP 114

- GR1 10A  $m^{\circ} 5/8"$  3 15MM<sup>2</sup> X LJÖS BÍLSKUR
- GR2 10A // // X TENGLAR BÍLSKÚR
- GR3 10A // // X HURDAOPNUN
- GR4 10A // // X ÞVOTTUR
- GR5 10A // // X GARDLJÖS
- GR6 10A // // X ANDDYRI
- GR7 10A // // X ELDHÚS
- GR8 10A // // X STOFA
- GR9 10A // // X HERBERGI
- GR10 10A // // X HJÓN
- GR11 25A  $m^{\circ} 3/4"$  3 4.0 MM<sup>2</sup> X ELDAVEL
- GR12 20A  $m^{\circ} 3/4"$  3 2.5 MM<sup>2</sup> X BÖKUNAROFN
- GR13 16A  $m^{\circ} 5/8"$  3 1.5 MM<sup>2</sup> X ÞVOTTAVEL
- GR14 16A  $m^{\circ} 5/8"$  3 1.5 MM<sup>2</sup> X ÞURRKARI
- GR15 20A  $m^{\circ} 3/4"$  3 4.0 MM<sup>2</sup> X VARA
- GR16 10A  $m^{\circ} 5/8"$  3 1.5 MM<sup>2</sup> X SÉRTENGILL ELDHÚSI

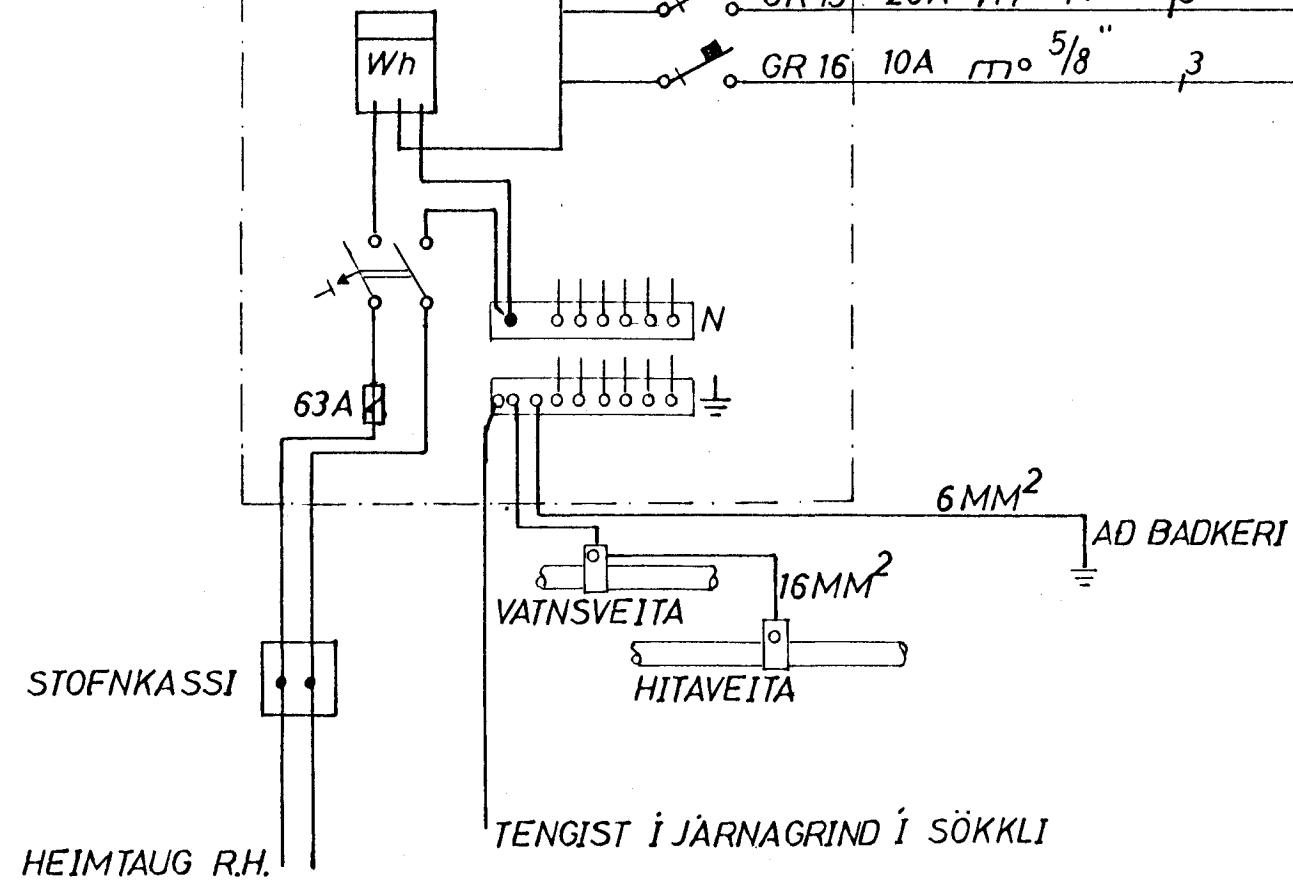

HALLDOR KRISTINS SON EIDISTORGI 3 S. 614712	
BJÖRK SÍMI 622667 SELTJARNARNESI	
LJÖSABERG 8	
RAFLÖGN	
1 JUNI 1984	Halldór Kristjánsson rafritari