
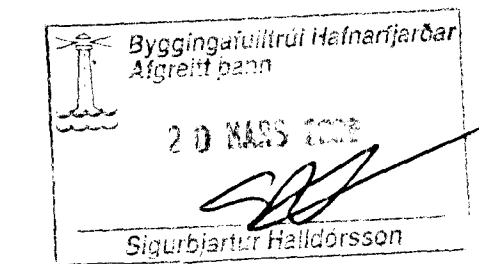


SHEETING				
MARK	LENGTH	THK	COLOR	(FINISH)
SSR2	9188	24	Standard Color	(GALVM)

INSULATION

MARK	LENGTH	WIDTH	THLK	TYP	FACING
BLK 3	10773	914	191	BLK	WV
BLK 7	10958	914	191	BLK	WV

All Dimensions are millimeters [mm.] -Unless Noted

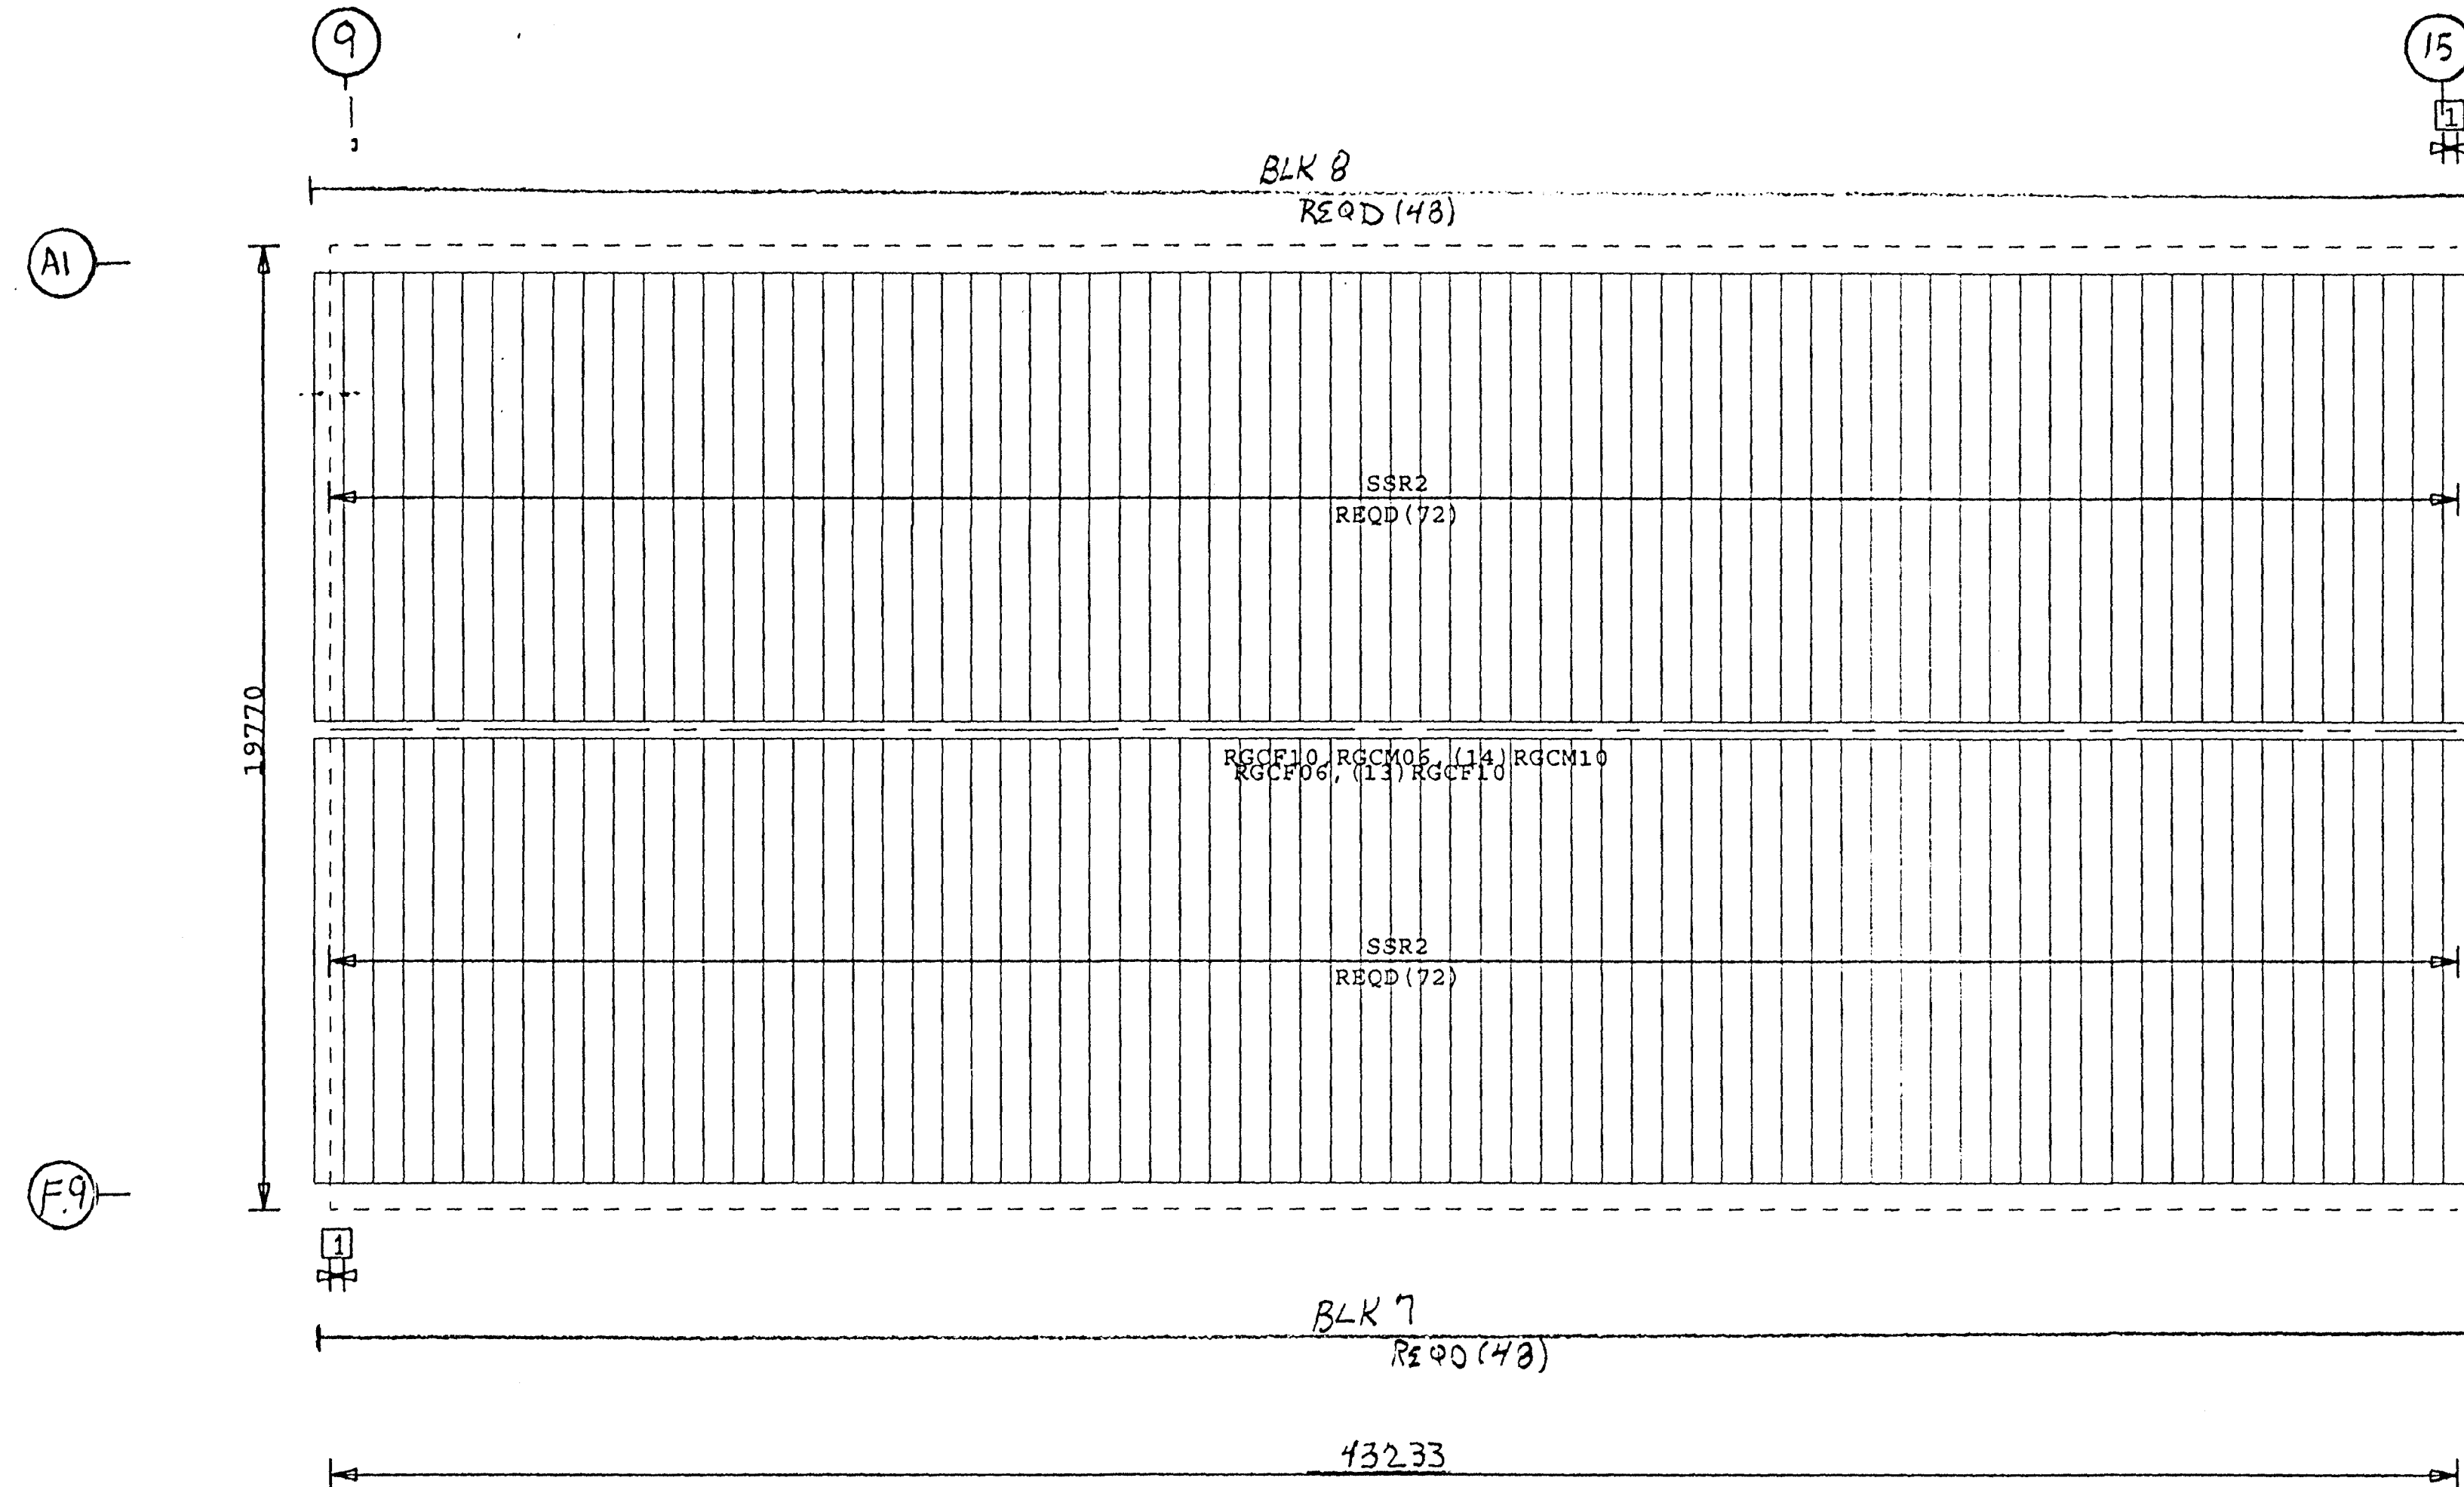

Verkfræðistofa Norðurlands ehf.
Hofsbót 4 600 Akureyri, kt. 56075-0869
Eiríkur Jónsson byggingaverkfr.
kt. 051045-4679

VERKFRÆÐISTOFA NORÐURLANDS ehf.

1 Start Panel Dim. 285 (Cut Dim. = 311)

On: filesrv Projky: 38890 Bldg: 2 Plane: 6.7

This Drawing is Sealed only as to the Components furnished by VP Buildings

1. Install Sheeting From Left to Right
2. PRE-DRILLING 1/8" DIAMETER HOLES FOR ROOF STRUCTURAL FASTENERS MAY BE REQUIRED AT 11 GAGE PURLINS, NESTED PURLINS, PURLIN LAP LOCATIONS, AND/OR SECONDARY STRUCTURAL BEAMS
3. ROOF SHEETS ARE AN INTEGRAL PART OF THE STRUCTURAL SYSTEM, REMOVAL OR ALTERATION WITHOUT PRIOR AUTHORIZATION IS PROHIBITED.
4. SEE JOB DETAILS FOR SHEETING AND TRIM FASTENER SPECIFICATION.

Building Code:	86MBMA
Live Ld (W/Trib Red)	102.5 kgsm
Coll. Ld (gravity):	24.4 kgsm
Coll. Ld (uplift):	0.0 kgsm
Wind Speed:	170.6 kmph
Wind Exp. Cat.:	C
Ground Snow:	146.5 kgsm
Roof Snow:	102.5 kgsm
Snow Exp. Cat.:	3
Seismic Zone:	3
Building Use Cat.:	1
Auxiliary Loads	NONE

This Drawing, including the information hereon, remains the property of VP Buildings. It is provided for Erecting the Building described in the applicable Purchase Order and shall not be modified, reproduced or used for any other purpose without prior Written Approval of VP Buildings. The General Contractor and/or Erector is solely responsible for accurate, good Quality Workmanship in erecting this Building in conformance with this Drawing, Details referenced in this Drawing, all applicable VP Buildings Erection Details and all industry standards pertaining to proper erection including the correct use of temporary bracing.

REV			DATE	BY	DESC.	BUILDER
						Varco-Pruden Exports
						CUSTOMER Sindri
						LOCATION Iceland,
						PROJECT Sindri Workshop
						BUILDING workshop 2
						SCALE NTS

QUOTE #	ME99012531-001
JOB #	ME 9970314-02-021
DATE	07/26/99
TIME	08:38
DRAW/CHECK	JNG
PAGE	5

