



SECONDARY			
MARK	LENGTH	THK	DEPTH
BWA0207	6096	1.5 mm	
RHS10	3048	1.5 mm	
BWA0207	6096	1.5 mm	

All Dimensions are millimeters [mm.] -Unless Noted

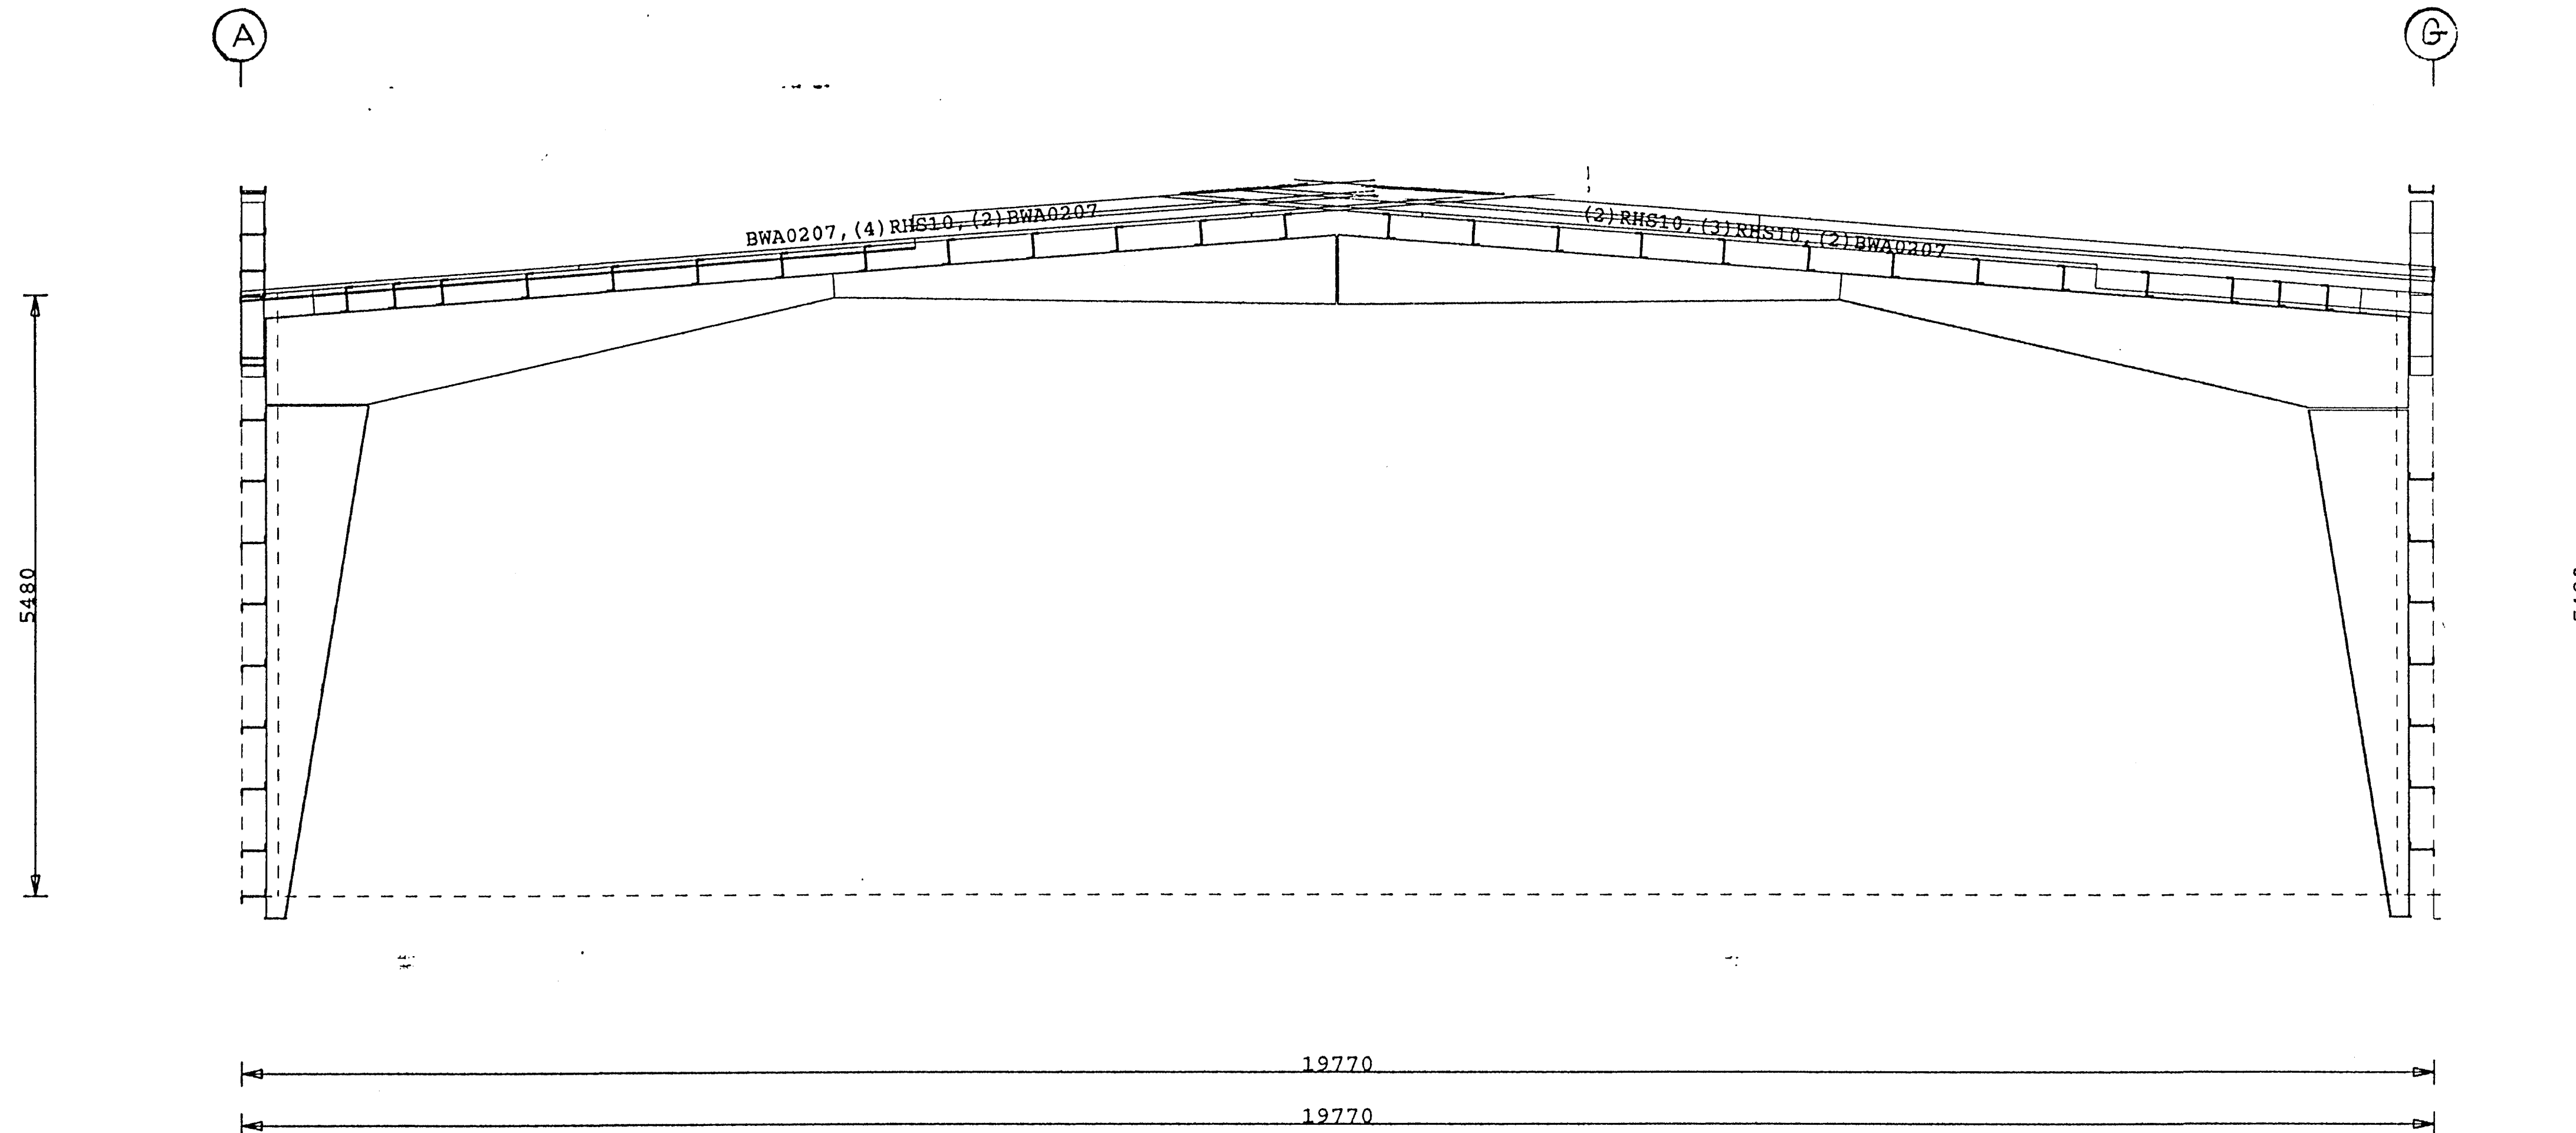

WALL ELEVATION AT WL

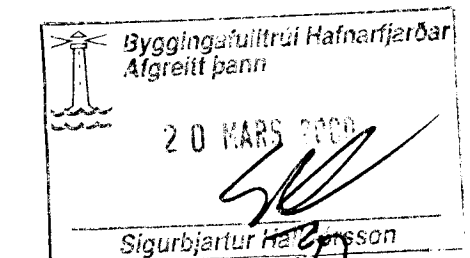

Verkfræðistofa Norðurlands ehf.
Höfðabót 4 600 Akureyri. kt. 560175-0869
Eiríkur Jónsson byggingaverkf. kt. 051045-4679

VERKFRÆÐISTOFA NORÐURLANDS ehf.

On: filesrv Projky: 38890 Bldg: 2 Plane: 2

This Drawing is Sealed only as to the Components furnished by VP Buildings

- UNLESS NOTED, USE 1/2" DIAMETER A-307 BOLTS FOR GIRT LAP, GIRT TO FRAME, FLANGE BRACE TO FRAME, FLANGE BRACE TO GIRT, JAMB AND HEADER CONNECTIONS. SEE JOB DETAILS FOR BOLT LENGTHS.
- WIND AND FLANGE BRACING ARE AN INTEGRAL PART OF THE WALL STRUCTURAL SYSTEM AND SHOULD BE PROPERLY INSTALLED PRIOR TO ERECTION OF WALL AND ROOF SHEETS. REMOVAL OR ALTERATION OF WALL BRACING WITHOUT PRIOR AUTHORIZATION IS PROHIBITED.

Building Code:	86MBMA	This Drawing, including the information hereon, remains the property of VP Buildings. It is provided for Erecting the Building described in the applicable Purchase Order and shall not be modified, reproduced or used for any other purpose without prior Written Approval of VP Buildings. The General Contractor and/or Erector is solely responsible for accurate, good Quality Workmanship in erecting this Building in conformance with this Drawing. Details referenced in this Drawing, all applicable VP Buildings Erection Details and all Industry Standards pertaining to proper erection, including the correct use of temporary bracing.
Live Ld(W/Trib Red)	102.5 kgsm	
Coll. Ld (gravity):	24.4 kgsm	
Coll. Ld (uplift):	0.0 kgsm	
Wind Speed:	170.6 kmph	
Wind Exp. Cat.:	C	
Ground Snow:	146.5 kgsm	
Roof Snow:	102.5 kgsm	
Snow Exp. Cat.:	3	
Seismic Zone:	3	
Building Use Cat.:	1	
Auxiliary Loads	NONE	

REV	DATE	BY	DESC.	BUILDER
				Varco-Pruden Exports
				CUSTOMER Sindri
				LOCATION Iceland,
				PROJECT Sindri Workshop
				BUILDING workshop 2
SCALE NTS				

QUOTE #	ME99012531-001	JOB #	ME 9970314-02-031
DATE	07/26/99	TIME	08:39
DRAW/CHECK	DHG	PAGE	1/6

