

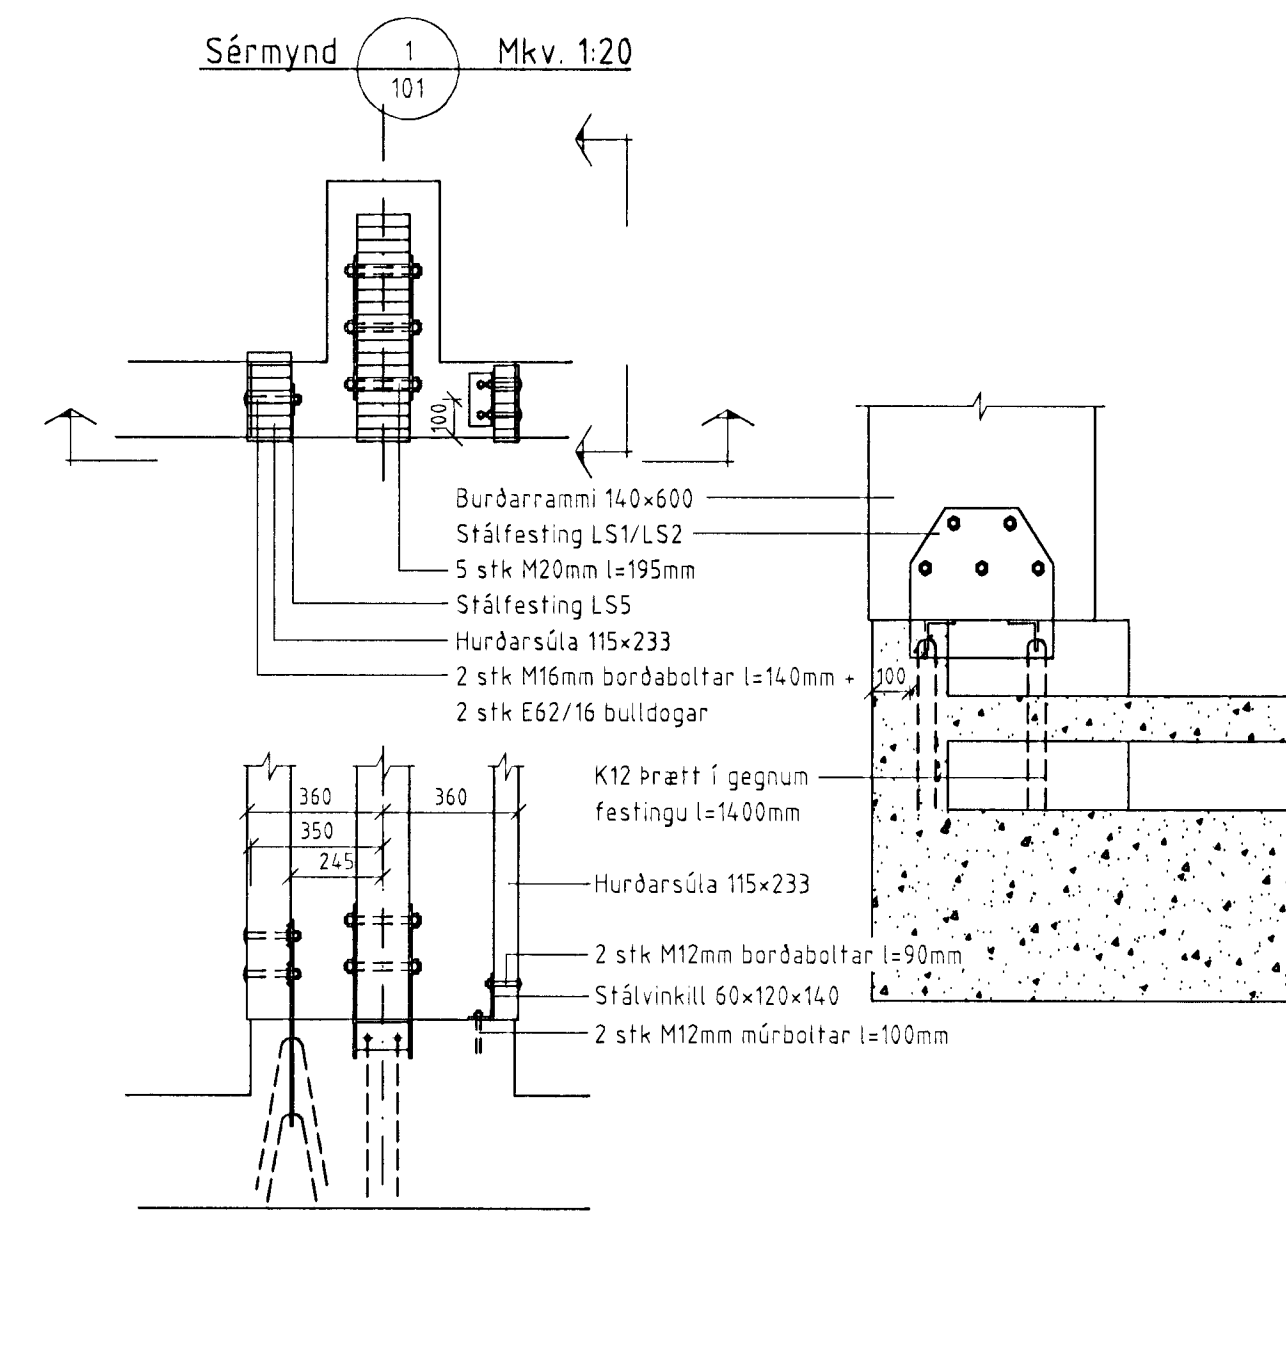



Grunnmynd sökklá Mkv. 1:100

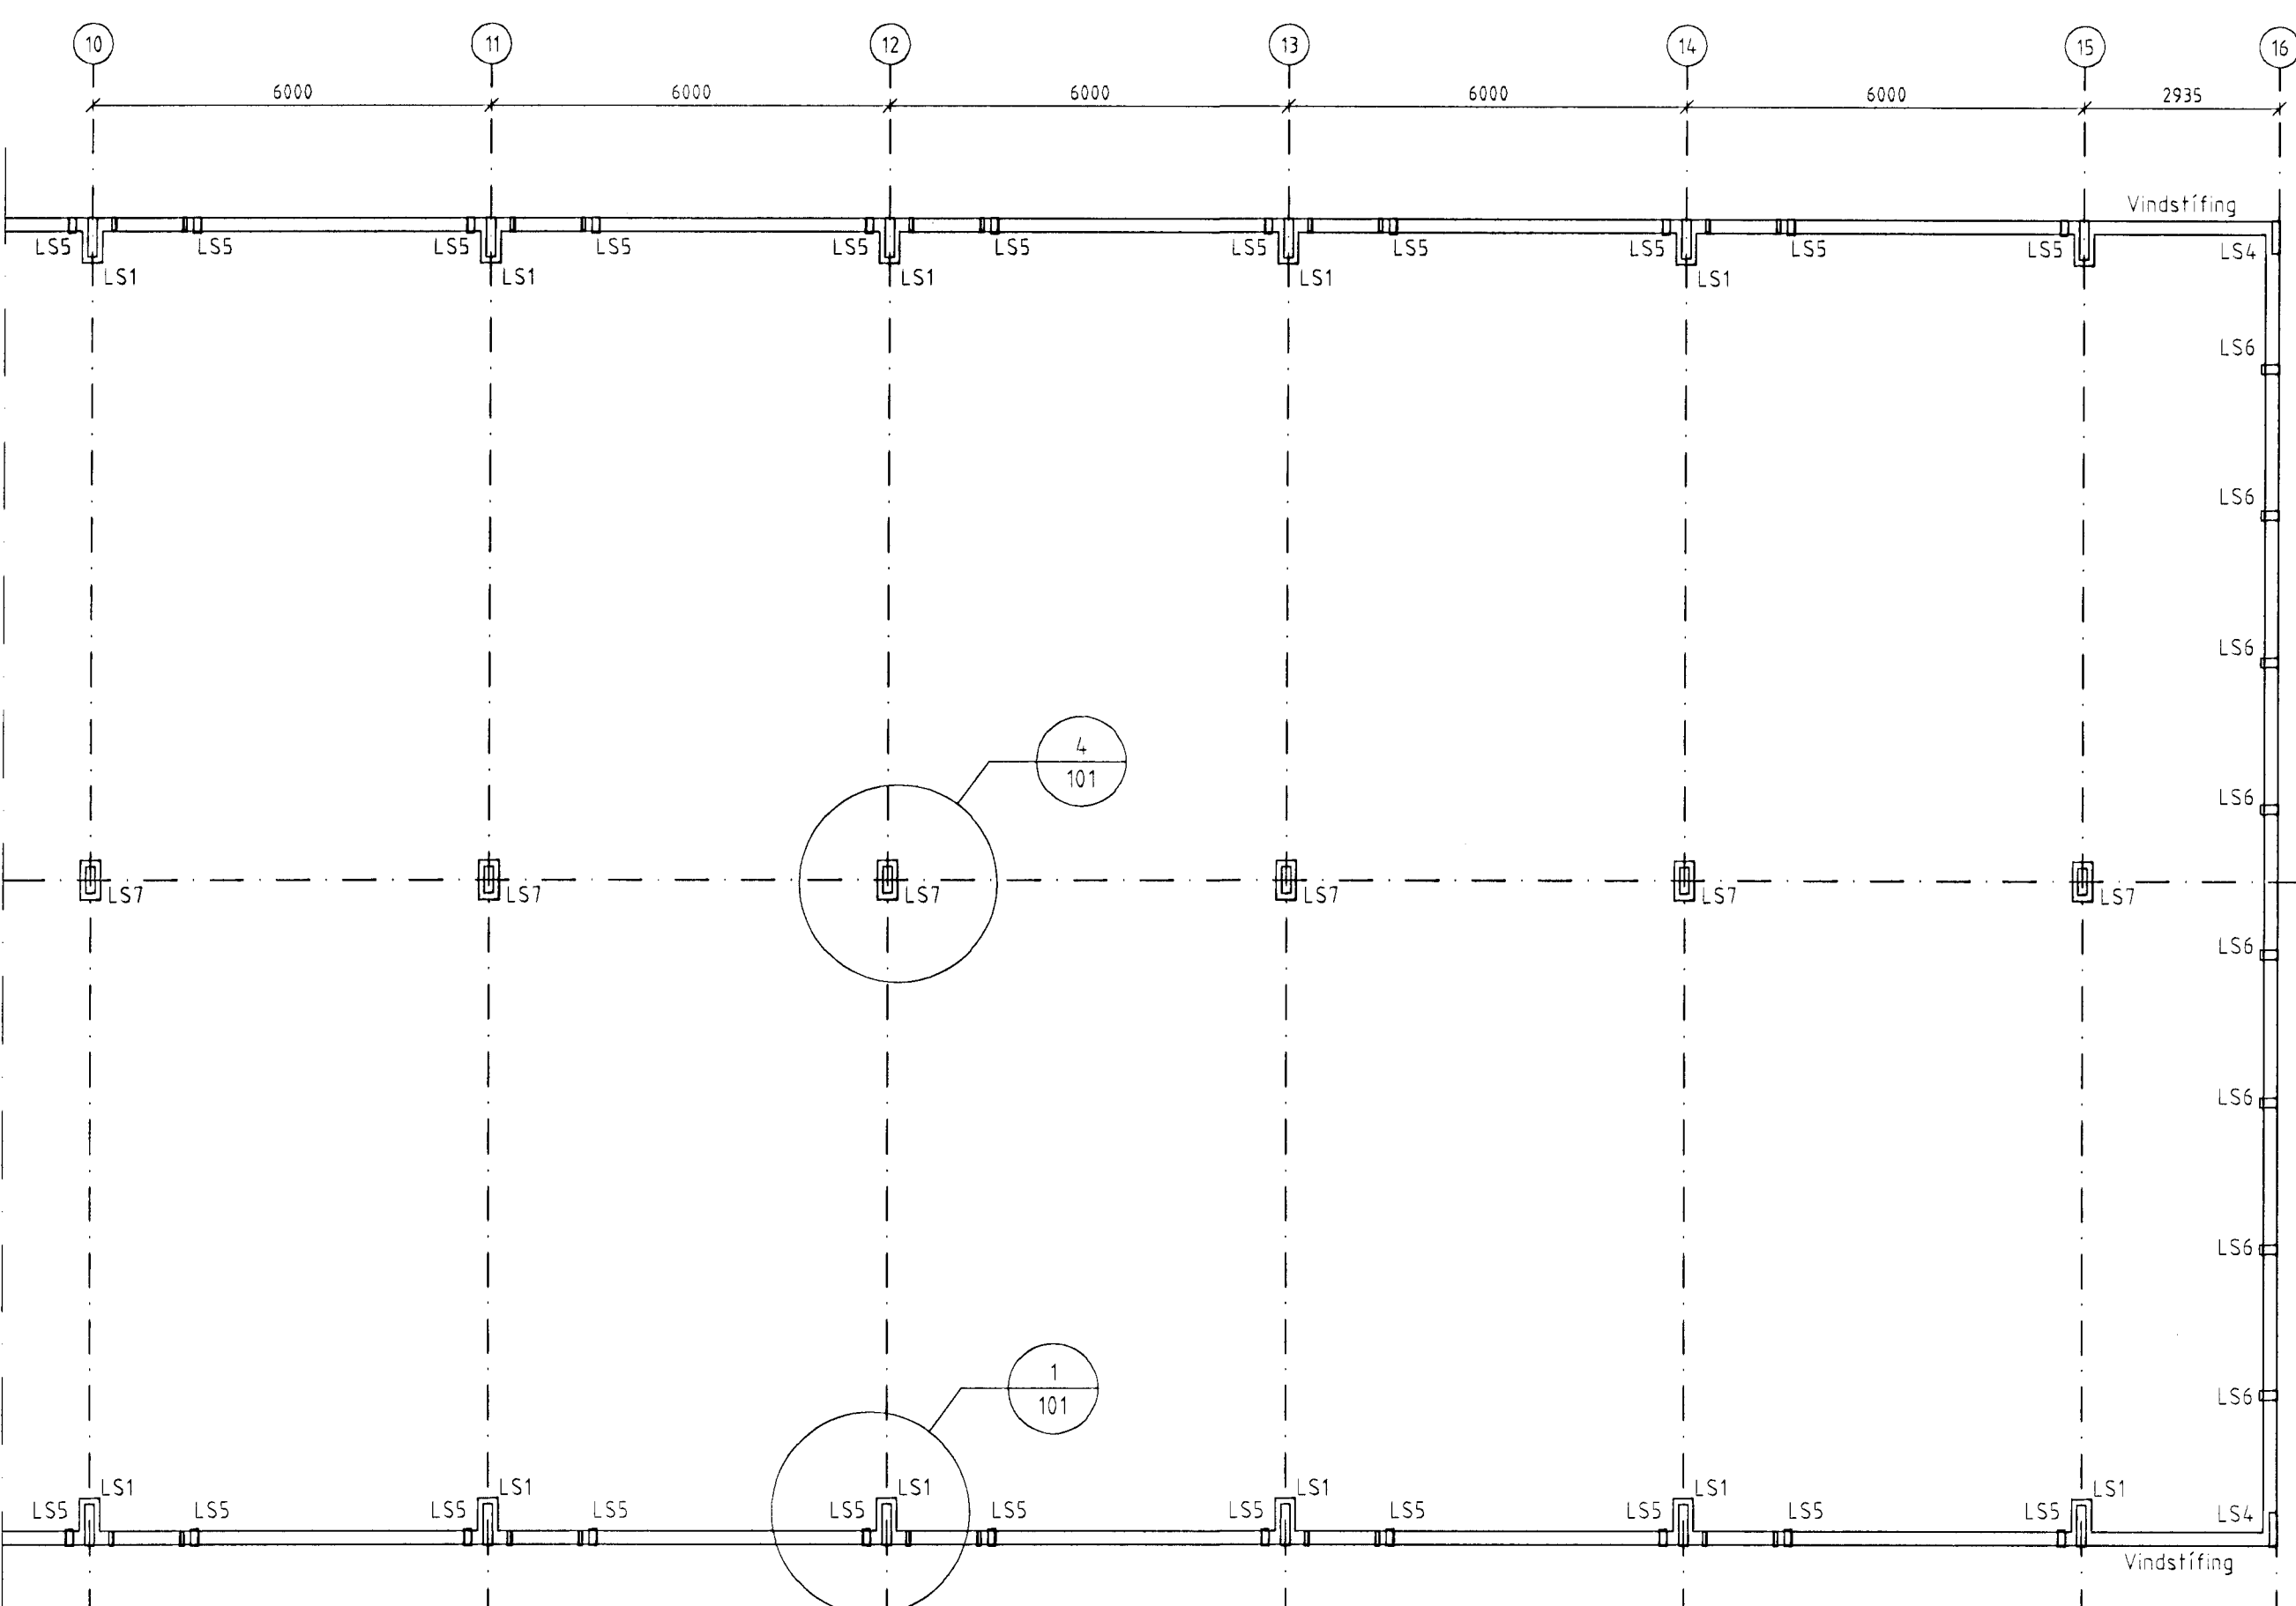


Sérmynd 3 Mkv. 1:20

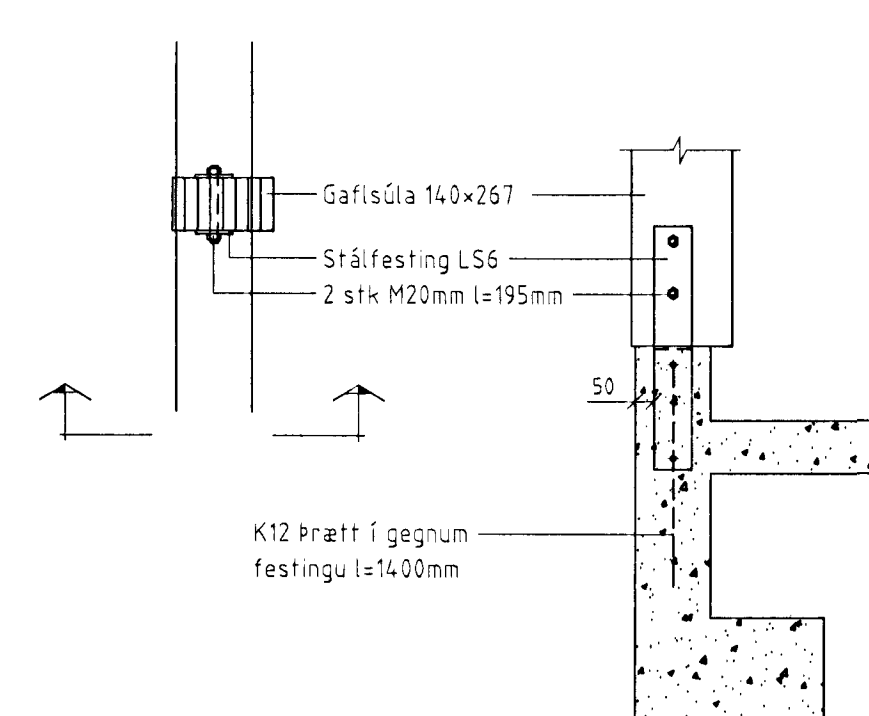


Sérmynd 4 Mkv. 1:20

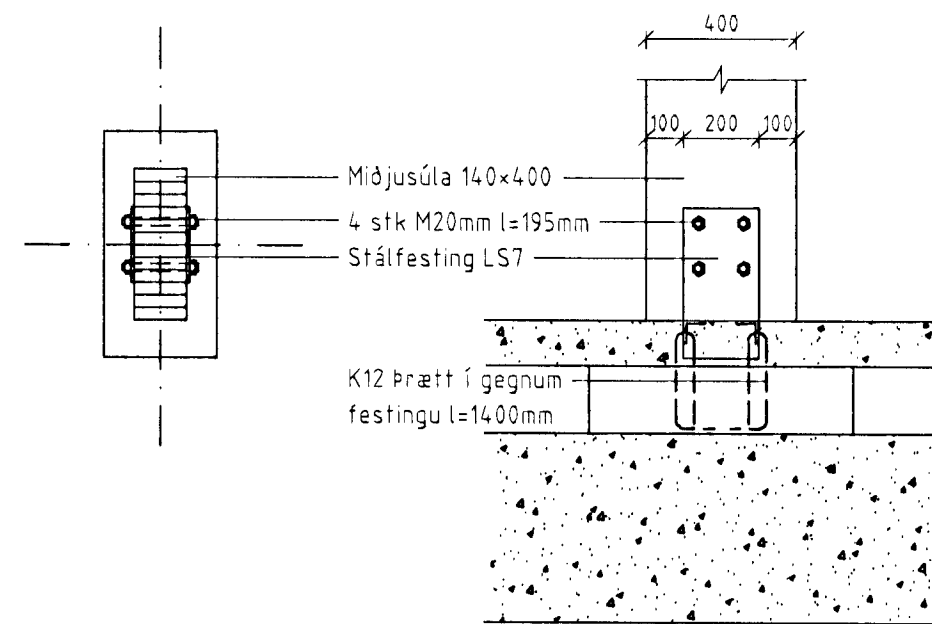

Sérmynd 2 Mkv. 1:20

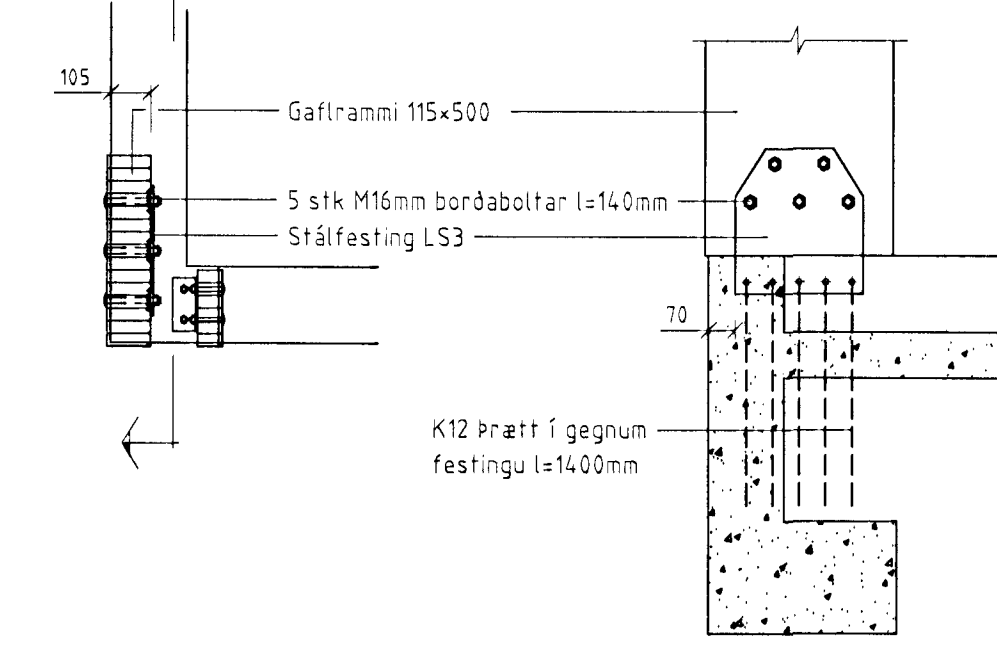

Byggingulfrói Hafnarfjarðar
Alfreit Þann
07.08.1999
Sigurbjartur Halldórsson

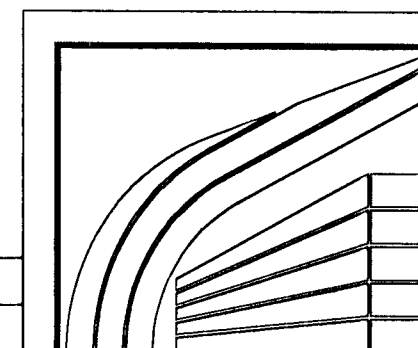

LÍMTRÉ HF.
Tæknideild
Sími: 530 6000 Fax: 530 6019
Lónsbraut 4, Hafnarfirði
Grunnmynd sökklá
Staðsetning innsteyptra festinga

TEIKN.	BI	DAGS.	99.09
REIKN.	BI	VERK.	98070059
YFIRF.	BLAD		
MKV.	1:100		101

Breyting	Dags.	Skýring	Br.

LÖN-101.DWG