


Samþykkt þann
 11 AUG. 1999
 Byggingafulltrúinn í Hafnarfirði
 Einarður Hjálmarsson

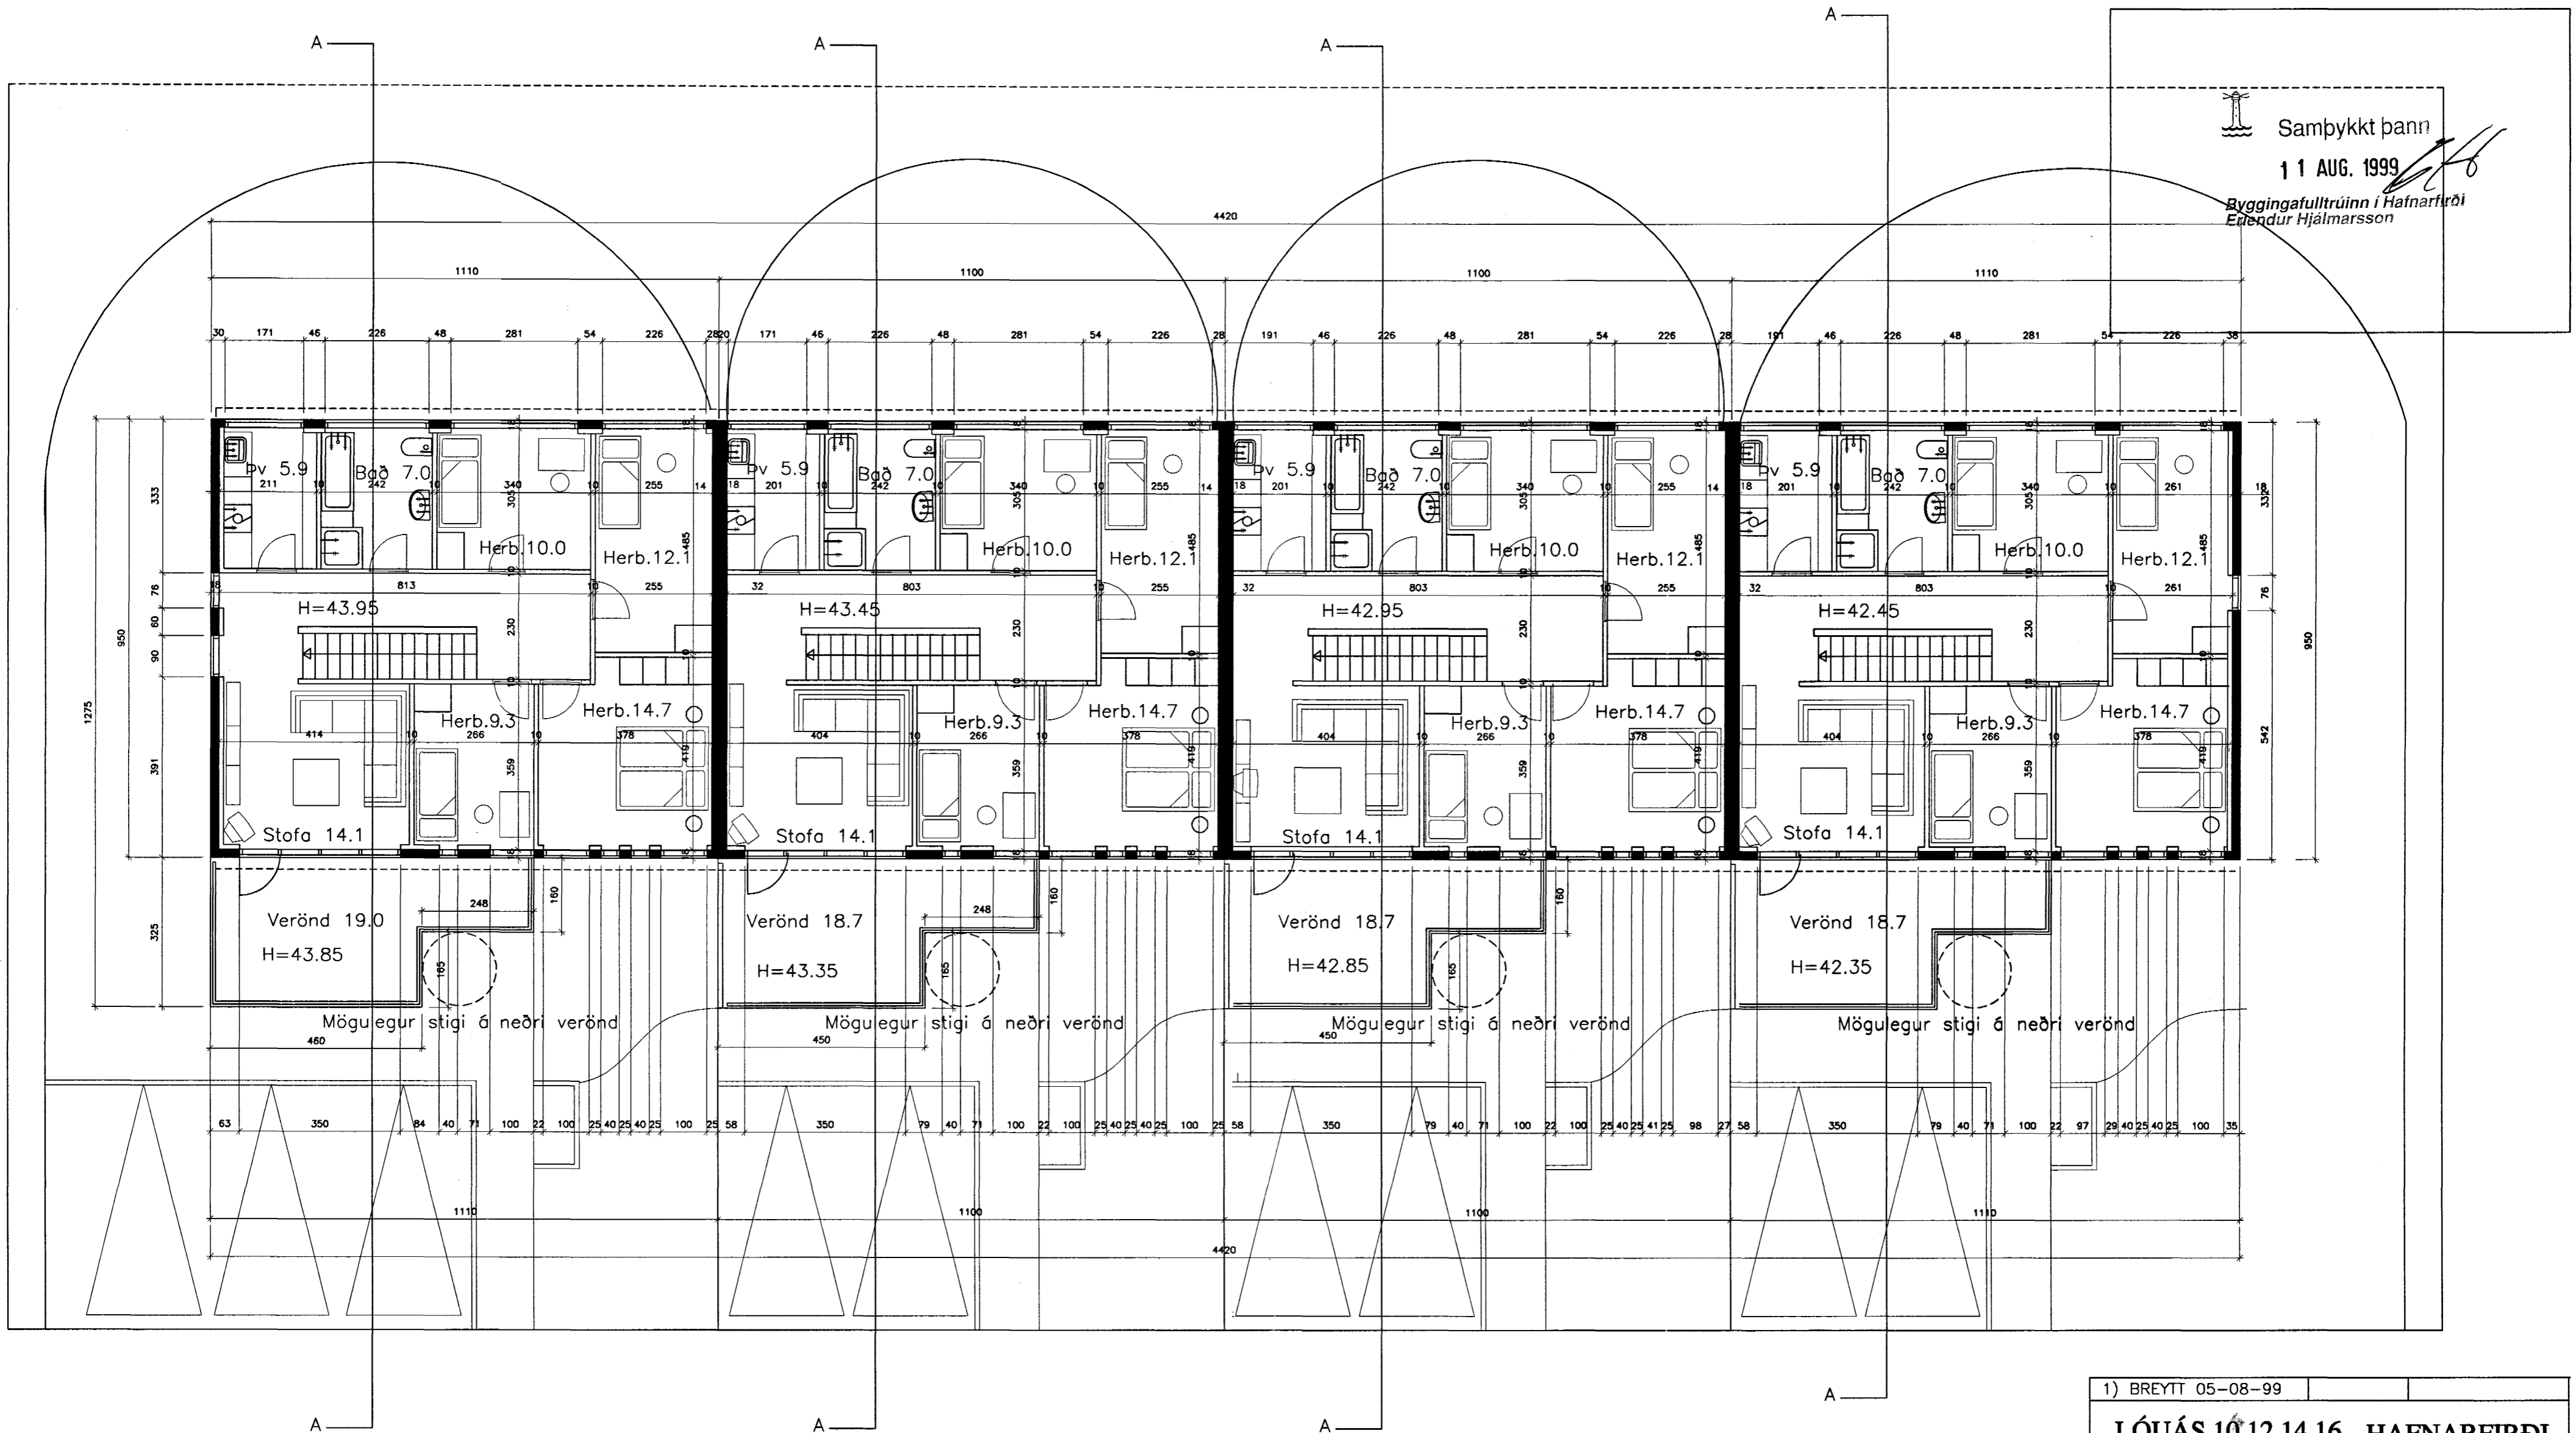

1) BREYTT 05-08-99	
LÓUÁS 10,12,14,16 HAFNARFIRÐI	
GRUNNMYND 2.HÆD	KVARDI: 1:100
DAGS.: 26.07 1999	
HANNAÐ: K.Á.	TEIKNAD: K.Á. YFIRF.: J.L. STADF. BURDARPOL
ALARK arkitektar sf.	
<small>JAKOB EMIL LINDAL ARKITEKT FAI KT: 050957-3229 KRISTJAN ÁSGERSSON ARKITEKT FAI KT: 140956-4309</small>	
<small>HAFNARBORG 7 200 KÓPAVOG SMAR 564 1137 OG 554 5244 FAX: 564 4433 alark@alark.is</small>	
03	

[Handwritten signature]