



G2 4STK

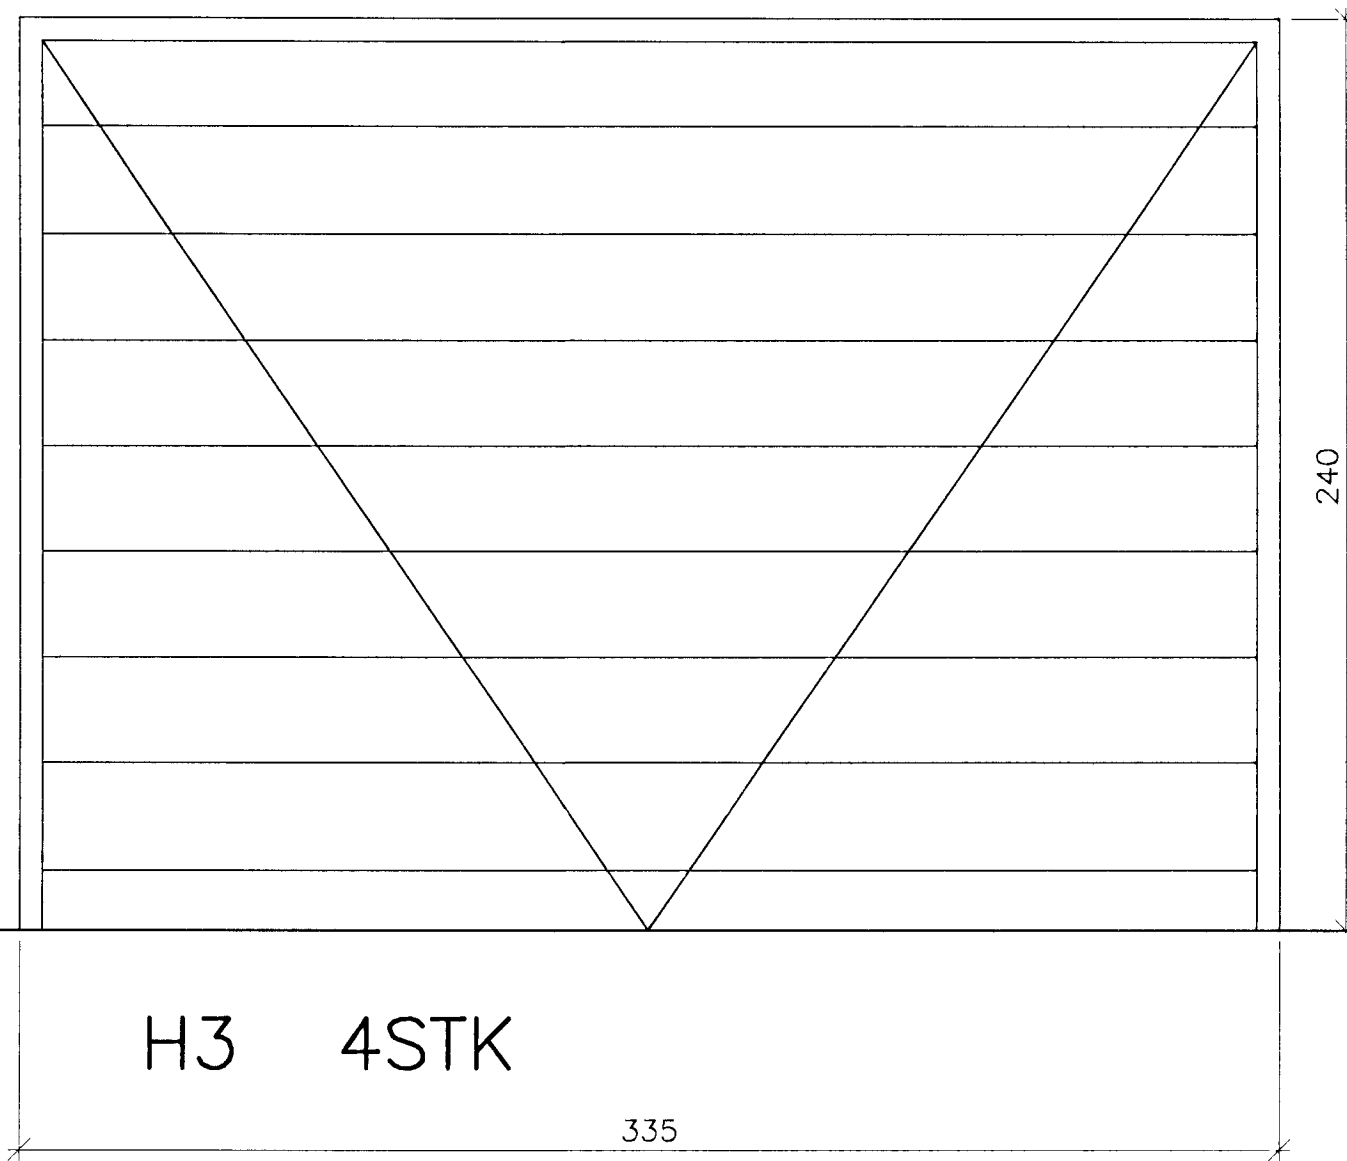


H3 4STK

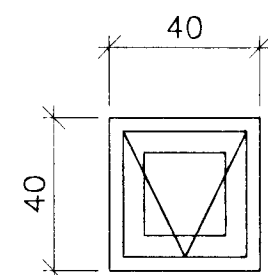


ENDANLEGT GÓLF (ILÖGN)


G3 24STK

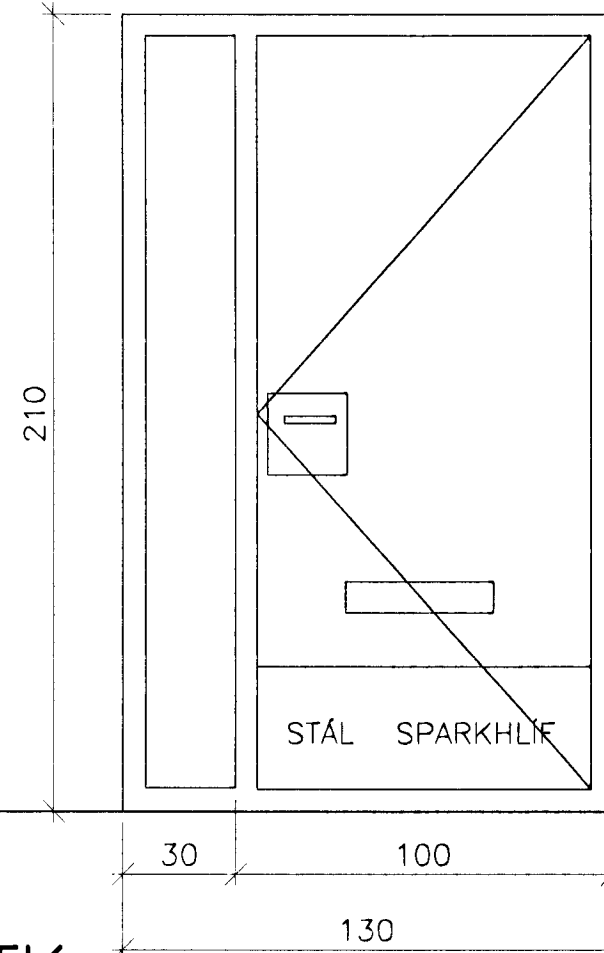


H1 4STK

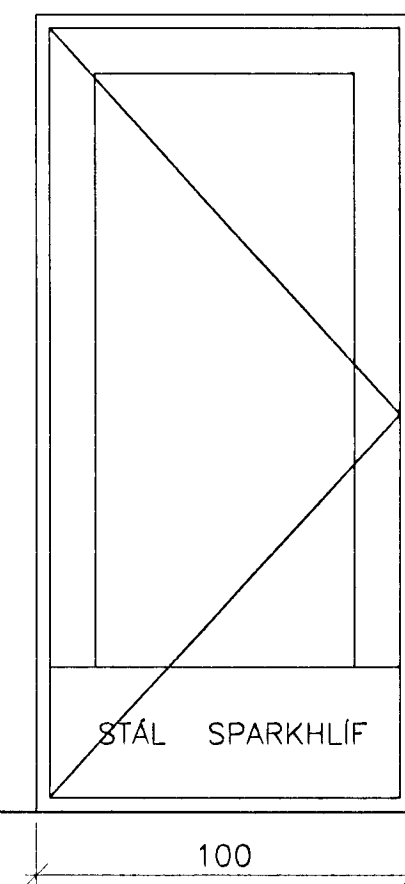

H2 4STK

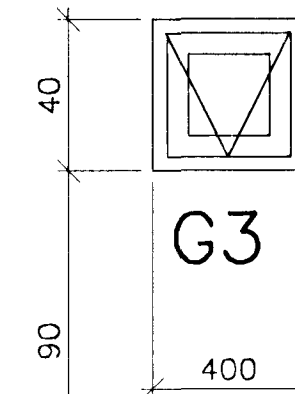

G3

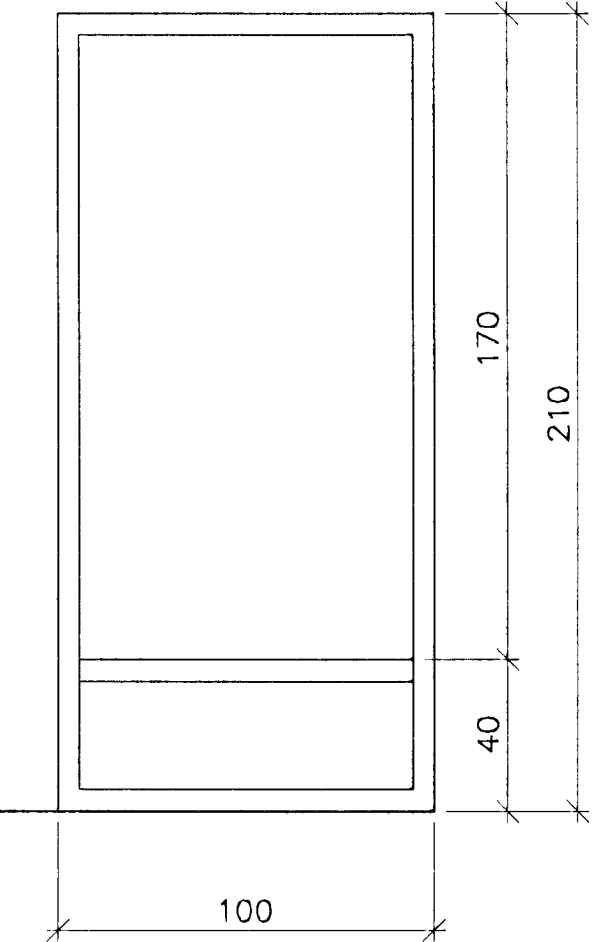

G1 16STK

1) BREYTT			
LÓUÁS 10,12,14,16		HAFNARFIRÐI	
Byggingáttun Algreitt þann		16 FEB. 2000	
GLUGGAYFIRLIT		SÍVARÐI: 1:20 Sigurbjartur Halldórsson	
01-11-99		STADF. BURDARPOL	
HANNAD:	TEIKNAD:	YFIRF.:	
ALARK		HAMRABORG 7	
arkitektar sf.		200 KÓPAVOGI	
JAKOB EMIL LINDAL ARKITEKT F.A.I. KT: 050957-3229		SÍMAR 564 1137	
KRISTJÁN ÁSGEIRSSON ARKITEKT F.A.I. KT: 140956-4309		ÖF: 564 3244	
		FAX: 564 4433	
		Sími: 564 4433	
		Sími: 501193-2408	
			14