


Samþykkt þann
 11 AUG. 1999
 Byggingafulltrúinn í Hainarhöf
 Erlendur Hjálmarsson

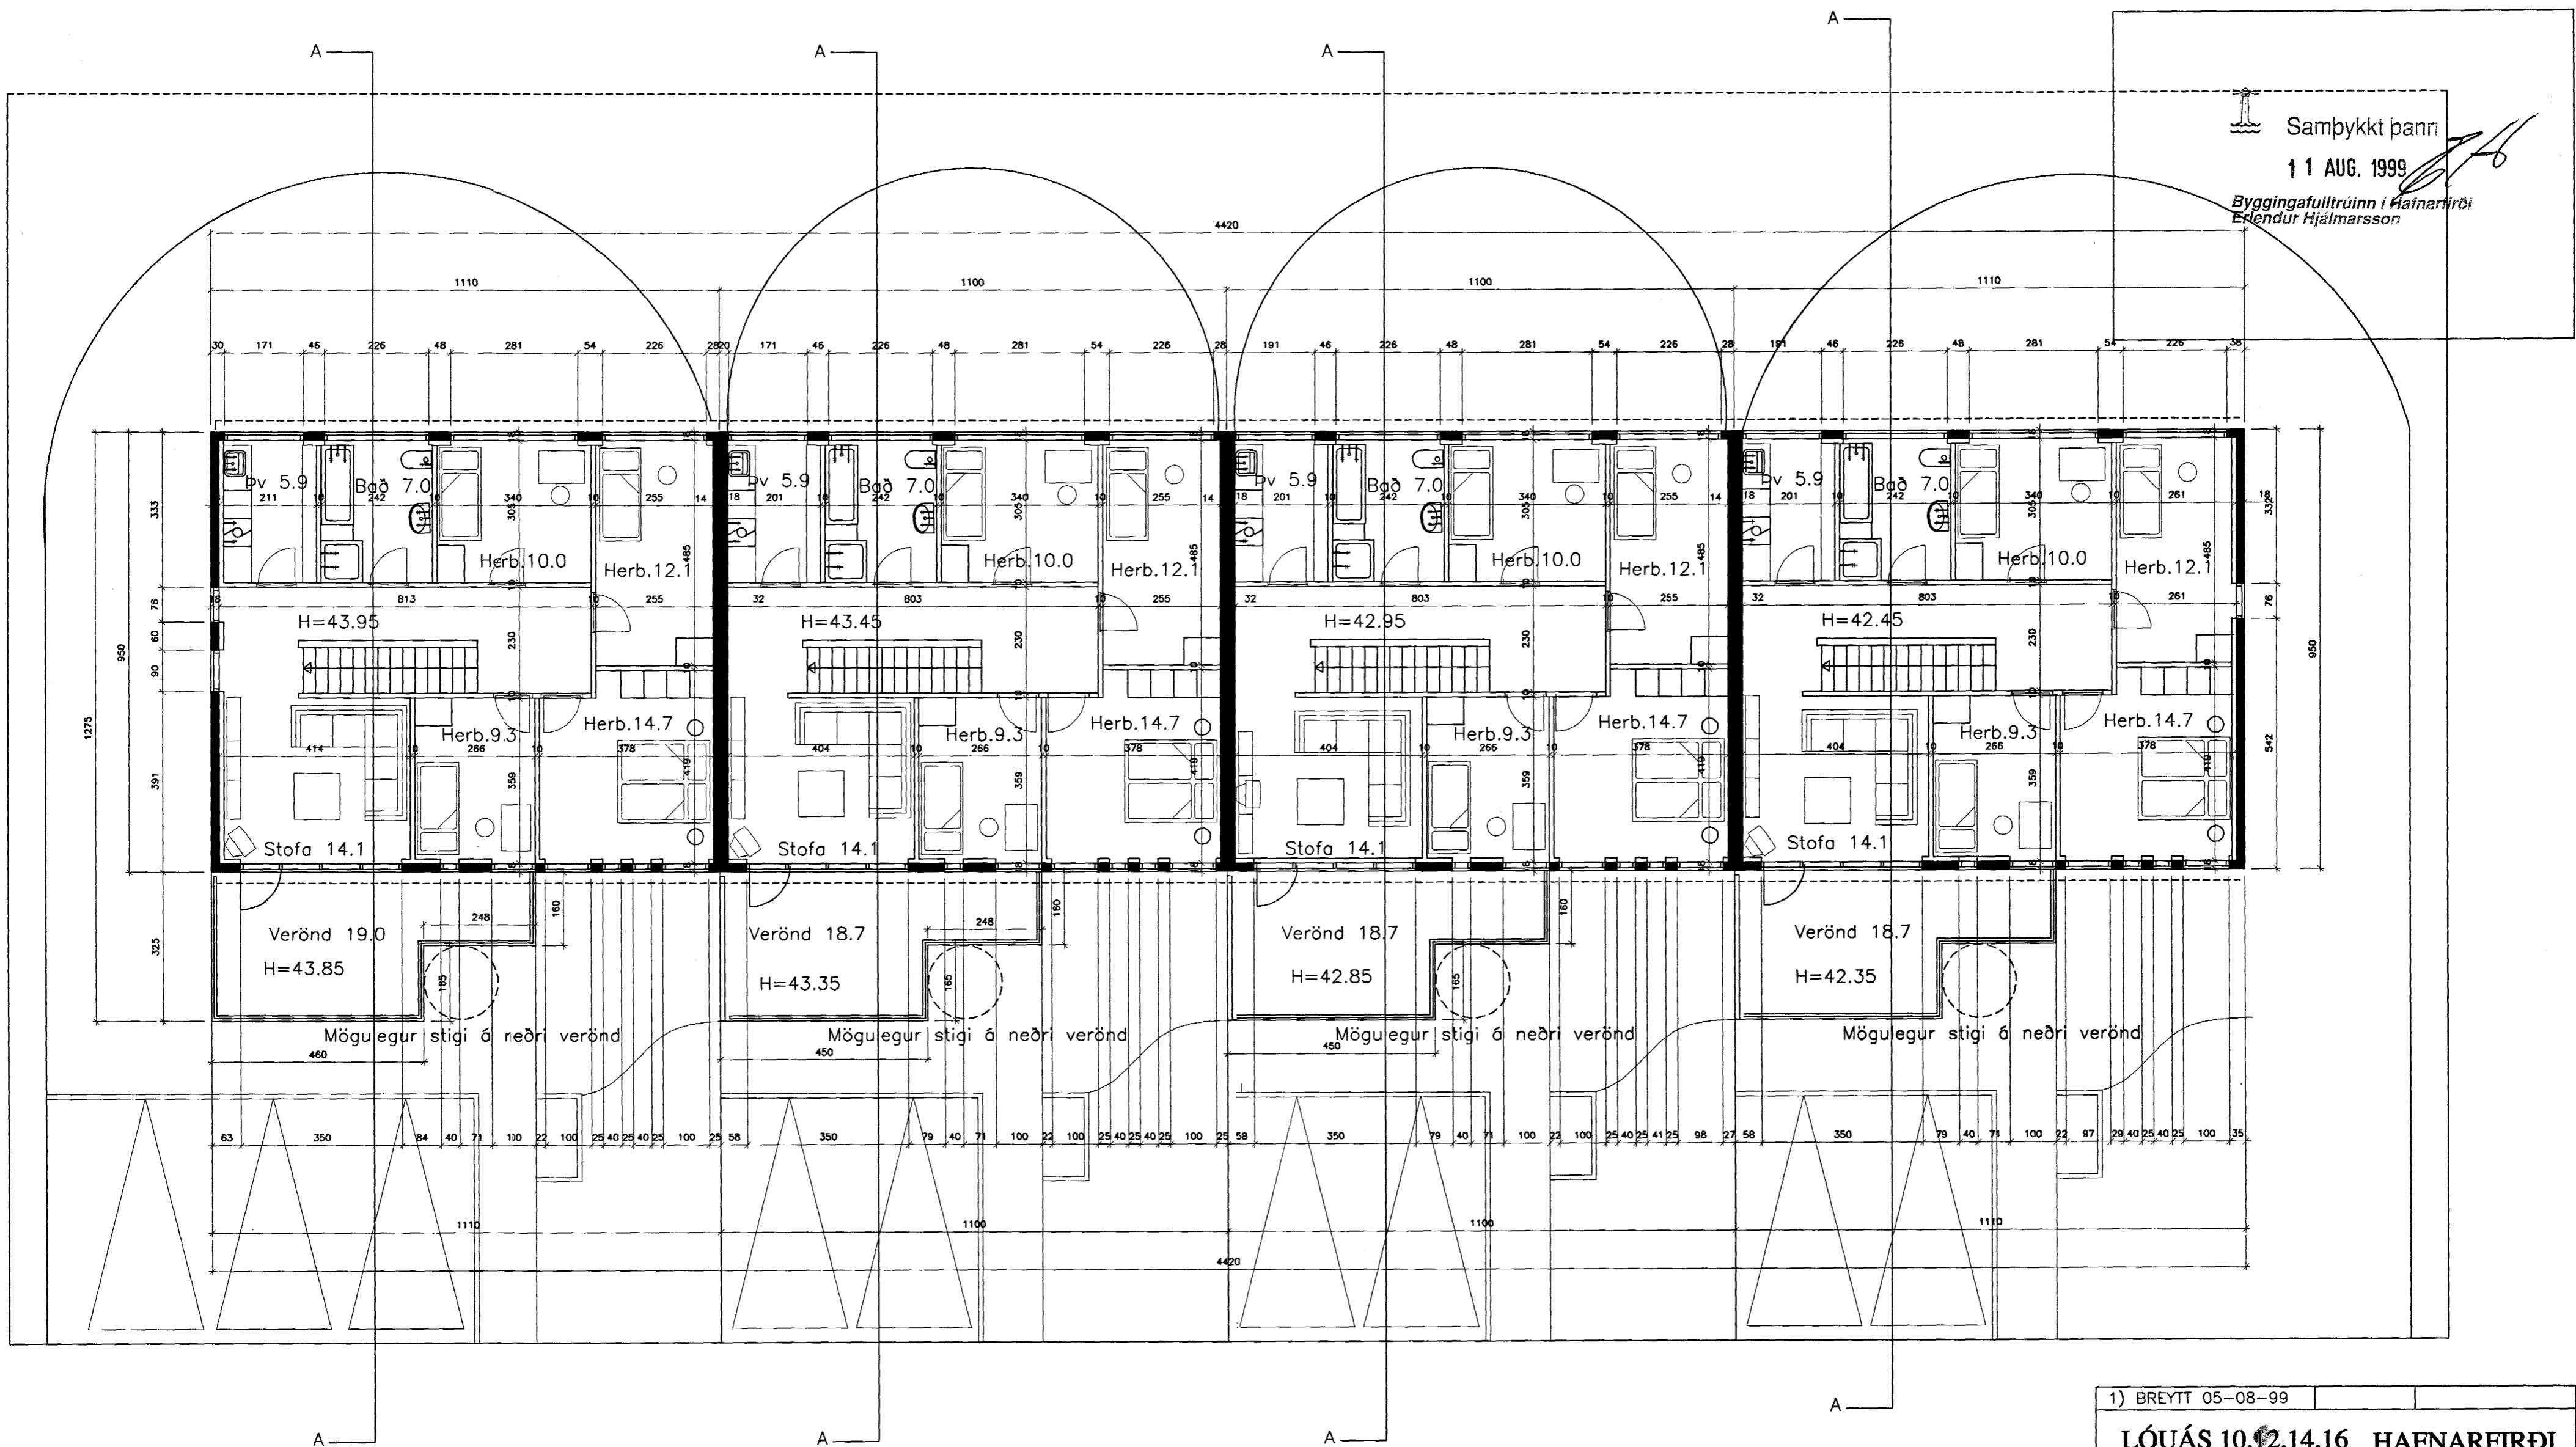

1) BREYTT 05-08-99	
LÓUÁS 10,12,14,16 HAFNARFIRÐI	
GRUNNMYND 2.HÆÐ	KVARDI: 1:100
DAGS.: 26.07 1999	
HANNAD: K.Á.	TEIKNAD: K.Á. YFIRF.: J.L. STADF. BURDARÞÓL
ALARK arkitektar sf.	
<small>JAKOB EMIL LINDAL ARKITEKT FAI KT: 050957-3229 KRISTJAN ASGEIRSSON ARKITEKT FAI KT: 140856-4309</small>	
<small>HAFNARBORG 7 200 KÖPVAOGI SIMAR 564 1137 OG 554 9244 FAX: 554 4433 alark@arkitektar.com KT: 501193-2409</small>	
03	