



RÚMMYND 1:50

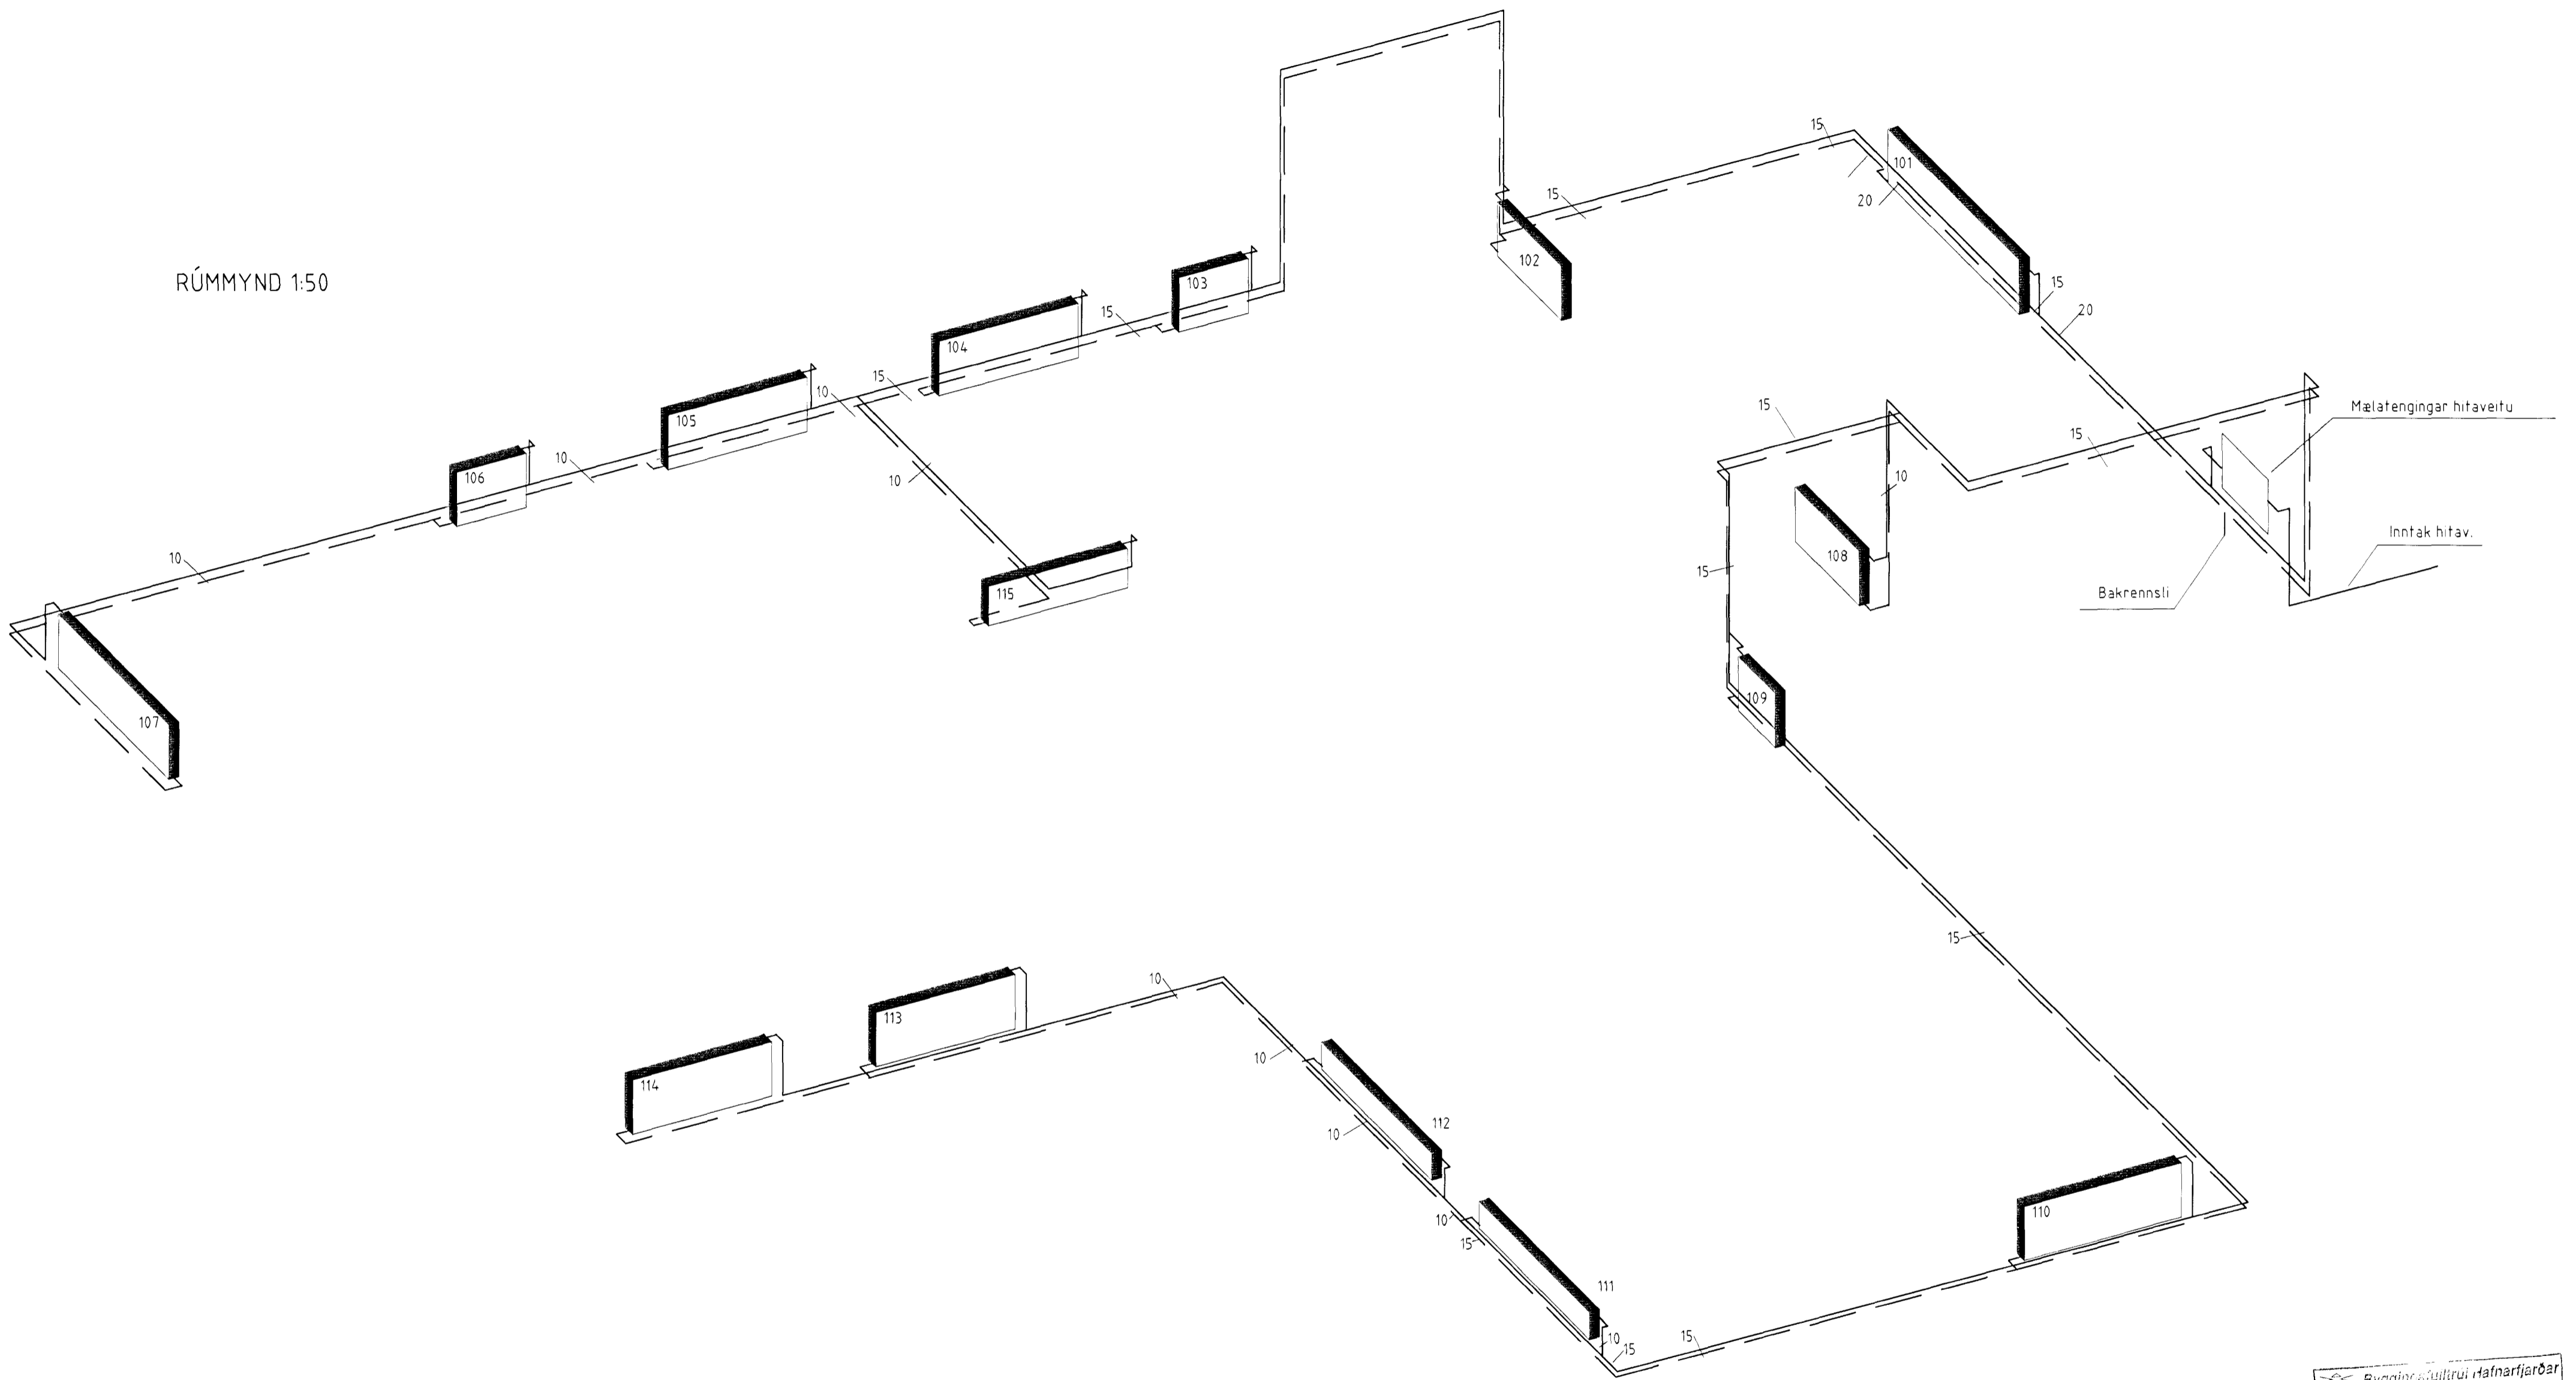

Bygginguvalturinn Hafnarfirðar
Alfreitt jón
11 MAJ 2000
SV
Sigurbjartur Halldórsson

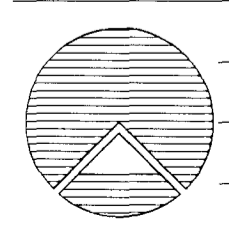

Teiknistofan Röðull		Knarrarvogi 4 Reykjavík	Mkv. 1:50	Hannað: hg
Verkhelti: Lóuás 13 Hafnarfirði		s: 5683577 Fax 5683522	Dags: apr'1 2000	Teknað: hg
Verkhlut: Hitalögn Rúmmynd			Breytt:	Yfirfarið: hg
			Breytt:	Fjálgj. bóðu 9
			Breytt:	Blátt 07.
			Breytt:	9
Helgi Gunnarsson h.s. 5544708 f.s. 8933489 f.s. 8533489				
Jón Rafns Antonsson h.s. 5670775 f.s. 8928377 f.s. 8528377				

Alfreitt jón