

G=42.64

A

G=42.74

A

G=42.30

A

G=41.86

A


G=40.53



Samþykkt þann

11 AUG. 1999

Byggingafulltrúinn Hafnarfirði
Erlendur Hjalmarsson

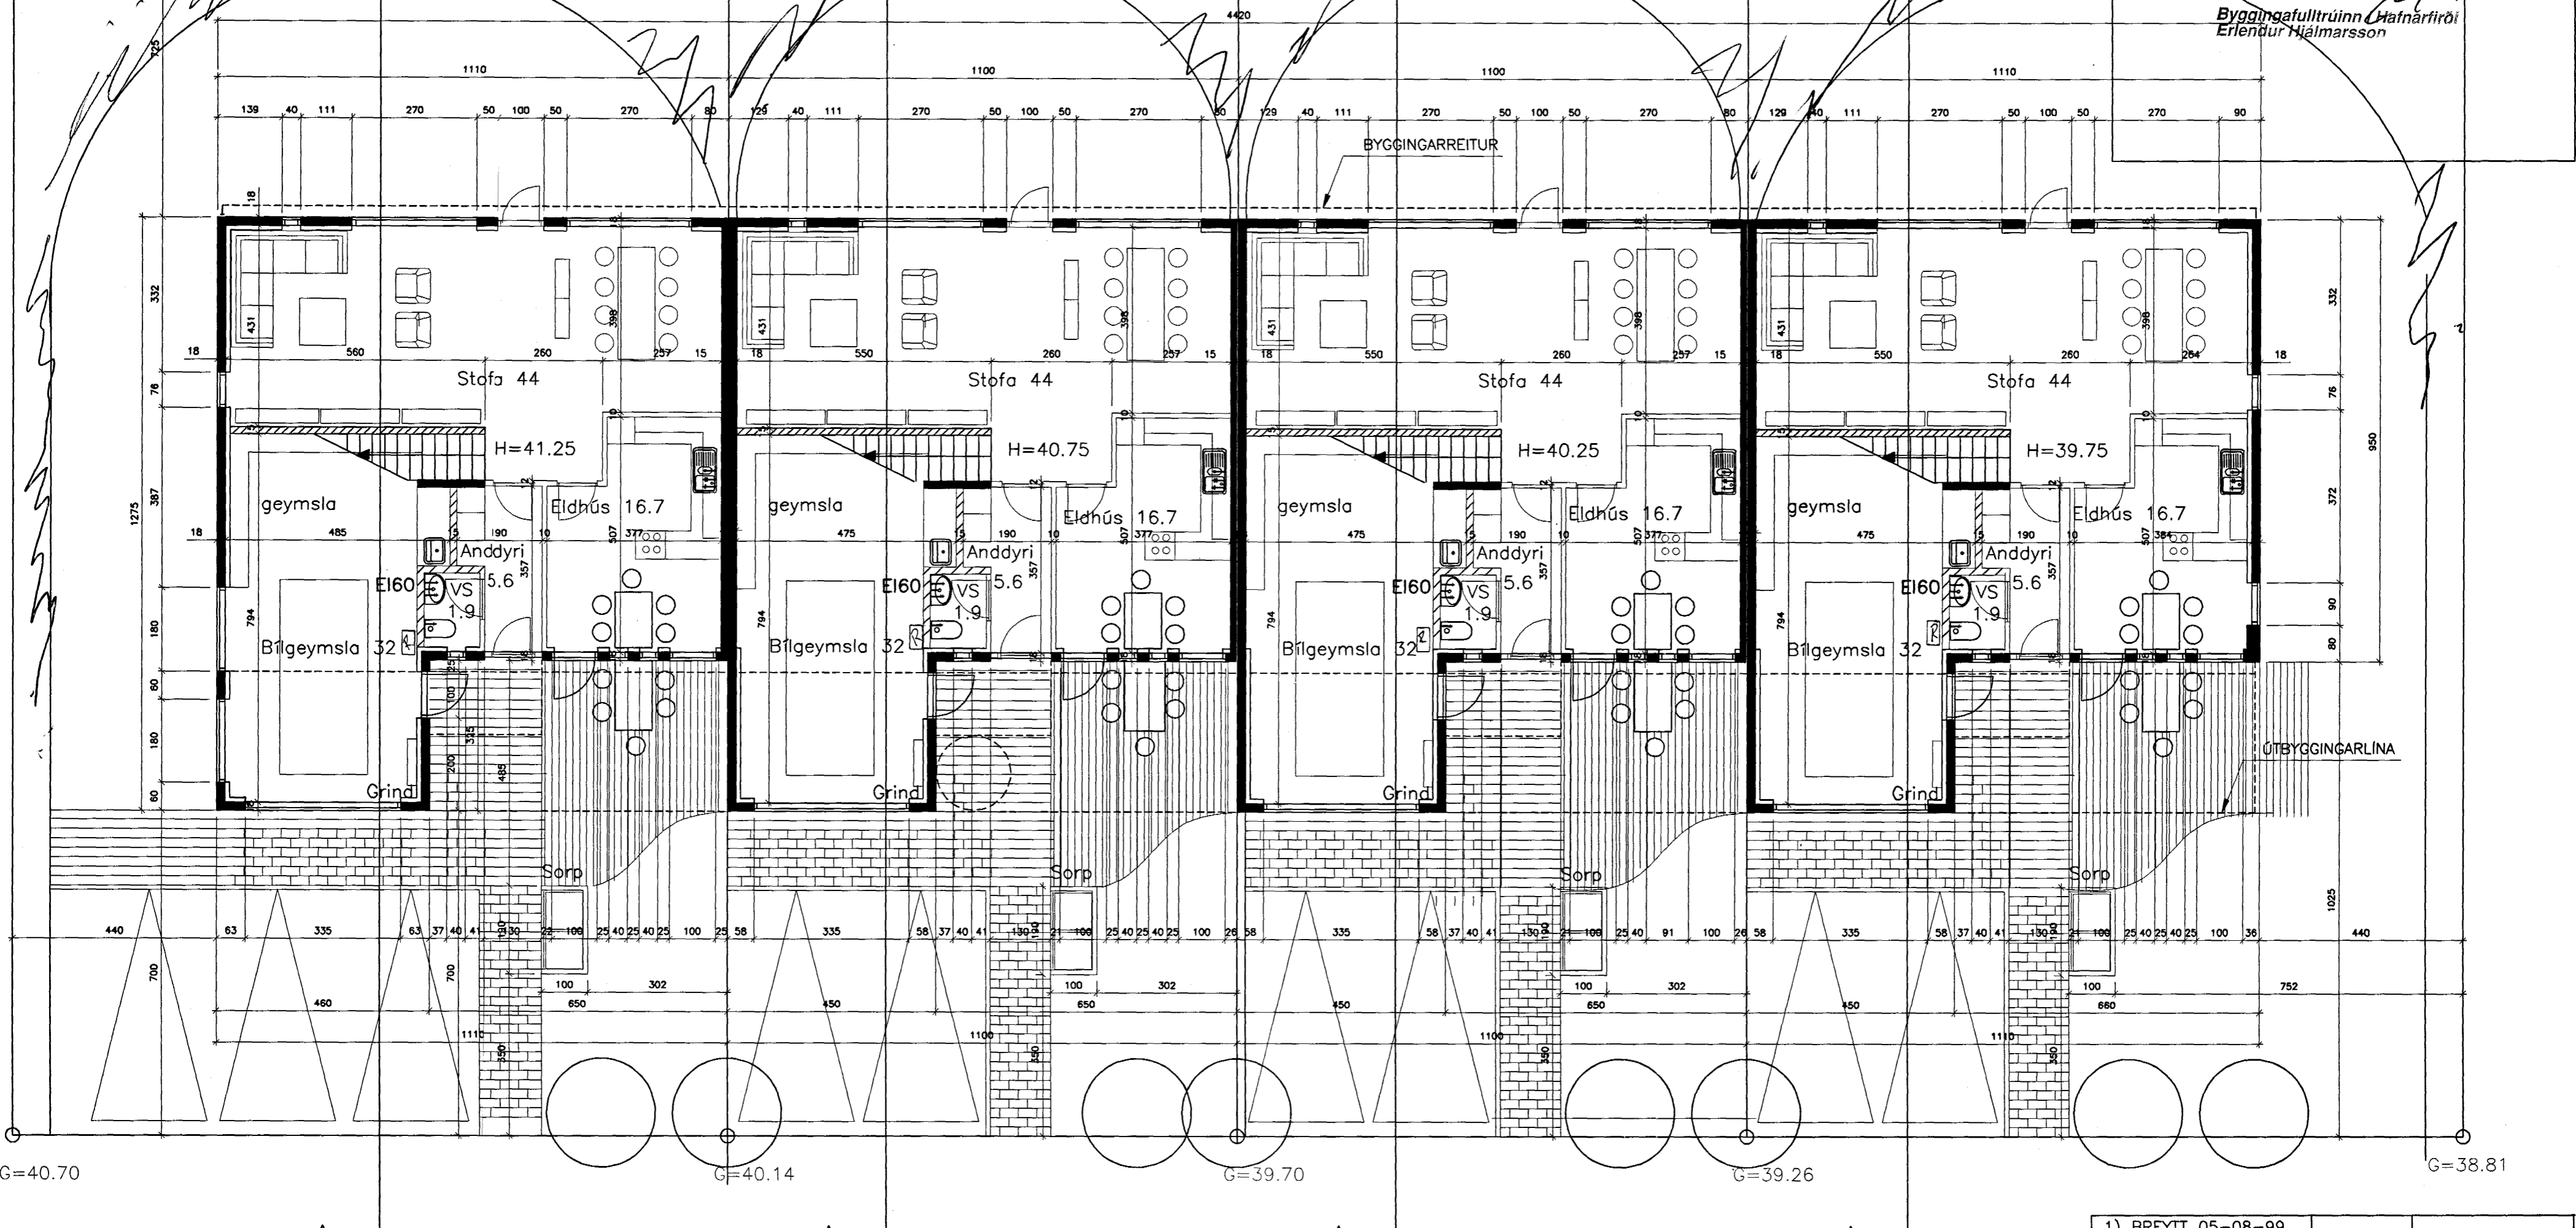

G=40.70

A

G=40.14

A

G=39.70

A

G=39.26

A

G=38.81

1) BREYTT 05-08-99		
LÓUÁS 10,12,14,16 HAFNARFIRÐI		
GRUNNMYND 1.HÆÐ		KVARDI: 1:100
AFSTÖÐUMYND		KVARDI: 1:500
DAGS.: 26.07 1999		
HANNAÐ: K.Á.	TEIKNAD: K.Á.	YFIRF.: J.L. STADF. BURDARÞOL
ALARK		HAFNARBORG 7
arkitektar sf.		200 KÓPAVOG
JAKOB EMIL LINDAL, ARKITEKT FAI KT: 050957-3229		SMAR 564 1137
KRISTJÁN ÁSGEIRSSON, ARKITEKT FAI KT: 140956-4308		DD 554 5244
<i>Kristján Ásgæirsson</i>		FAX: 564 4433
		alark@arkitekt.com
		KT: 501193-2408
		02