
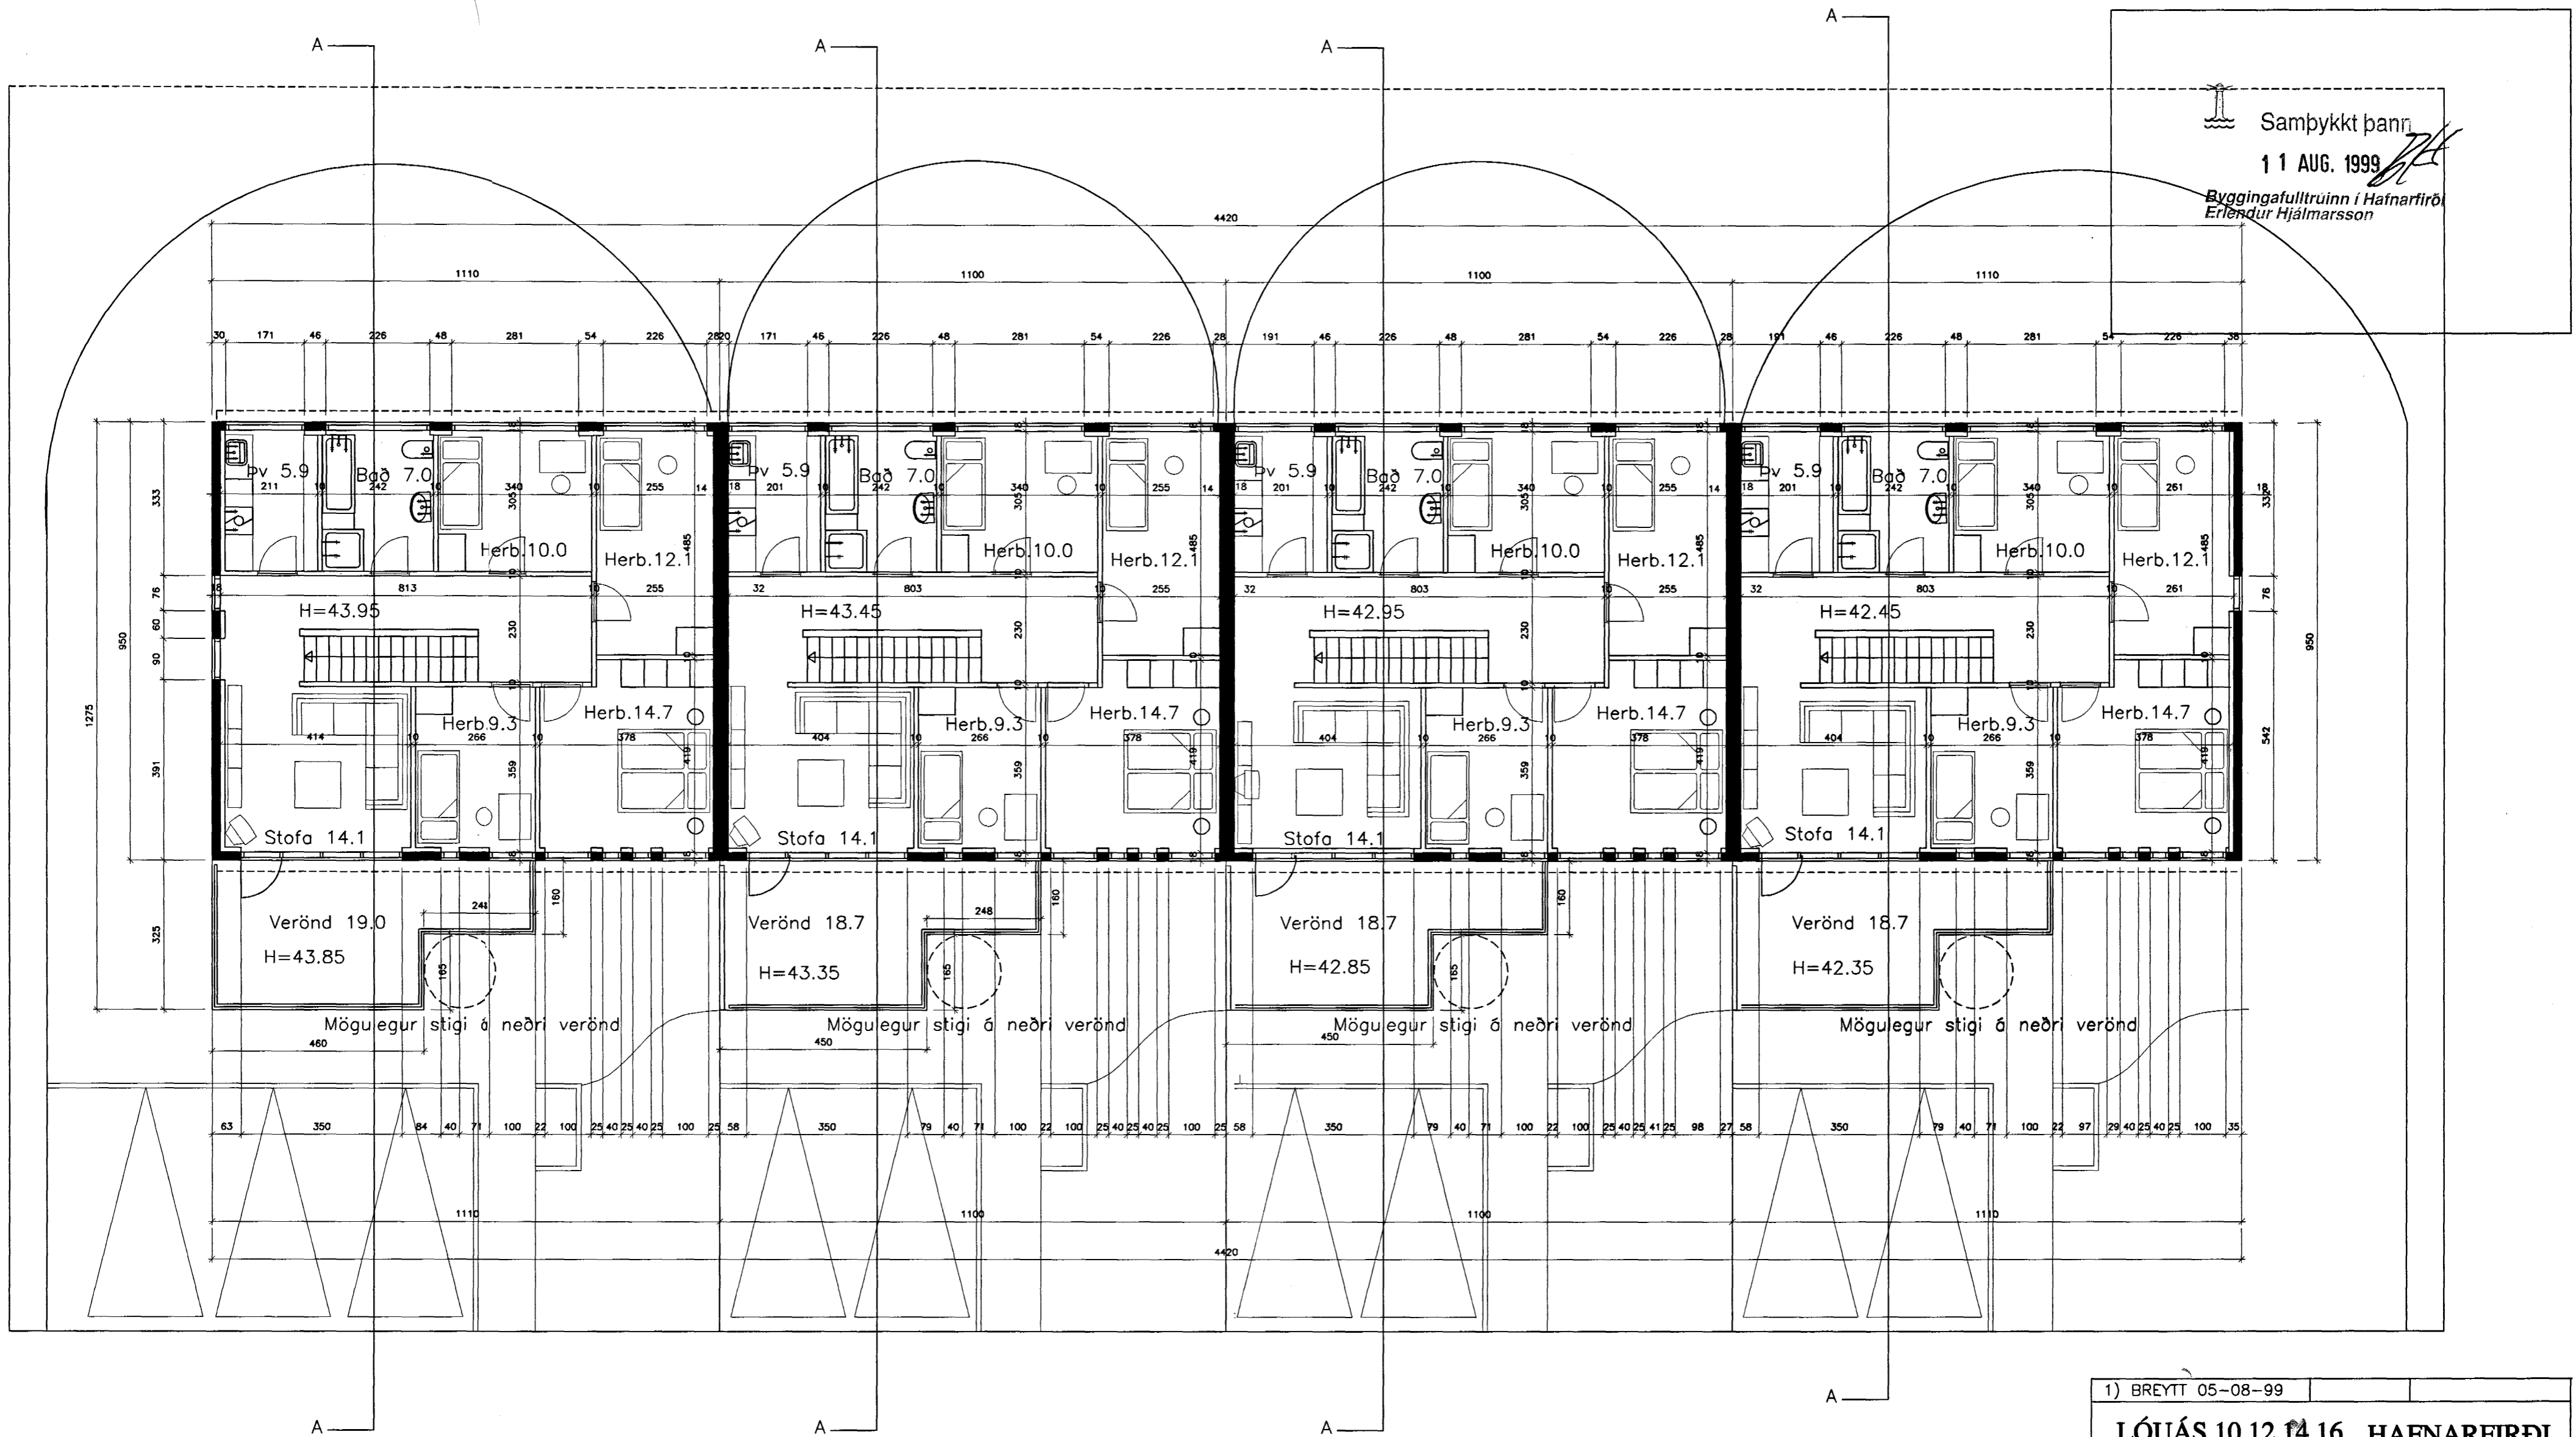


Samþykkt þann
 11 AUG. 1999
 Byggingafultrúinn í Hafnarfirði
 Erlendur Hjálmarsson

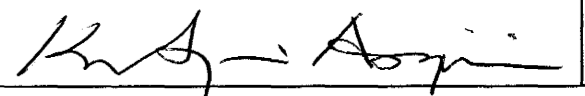

1) BREYTT 05-08-99	
LÓUÁS 10,12,14,16 HAFNARFIRÐI	
GRUNNMYND 2.HÆÐ	KVARDI: 1:100
DAGS.: 26.07 1999	
HANNAÐ: K.Á.	TEIKNAD: K.Á. YFIRF.: J.L. STADF. BURDARPOL
ALARK arkitektar sf.	
<small> HAFNARSTR. 7 200 KÖPAVOGUR SMAR 564 1137 OG 564 5244 FAX: 564 4433 alark@arkitektar.com KT: 501193-2409 </small>	
	
03	