
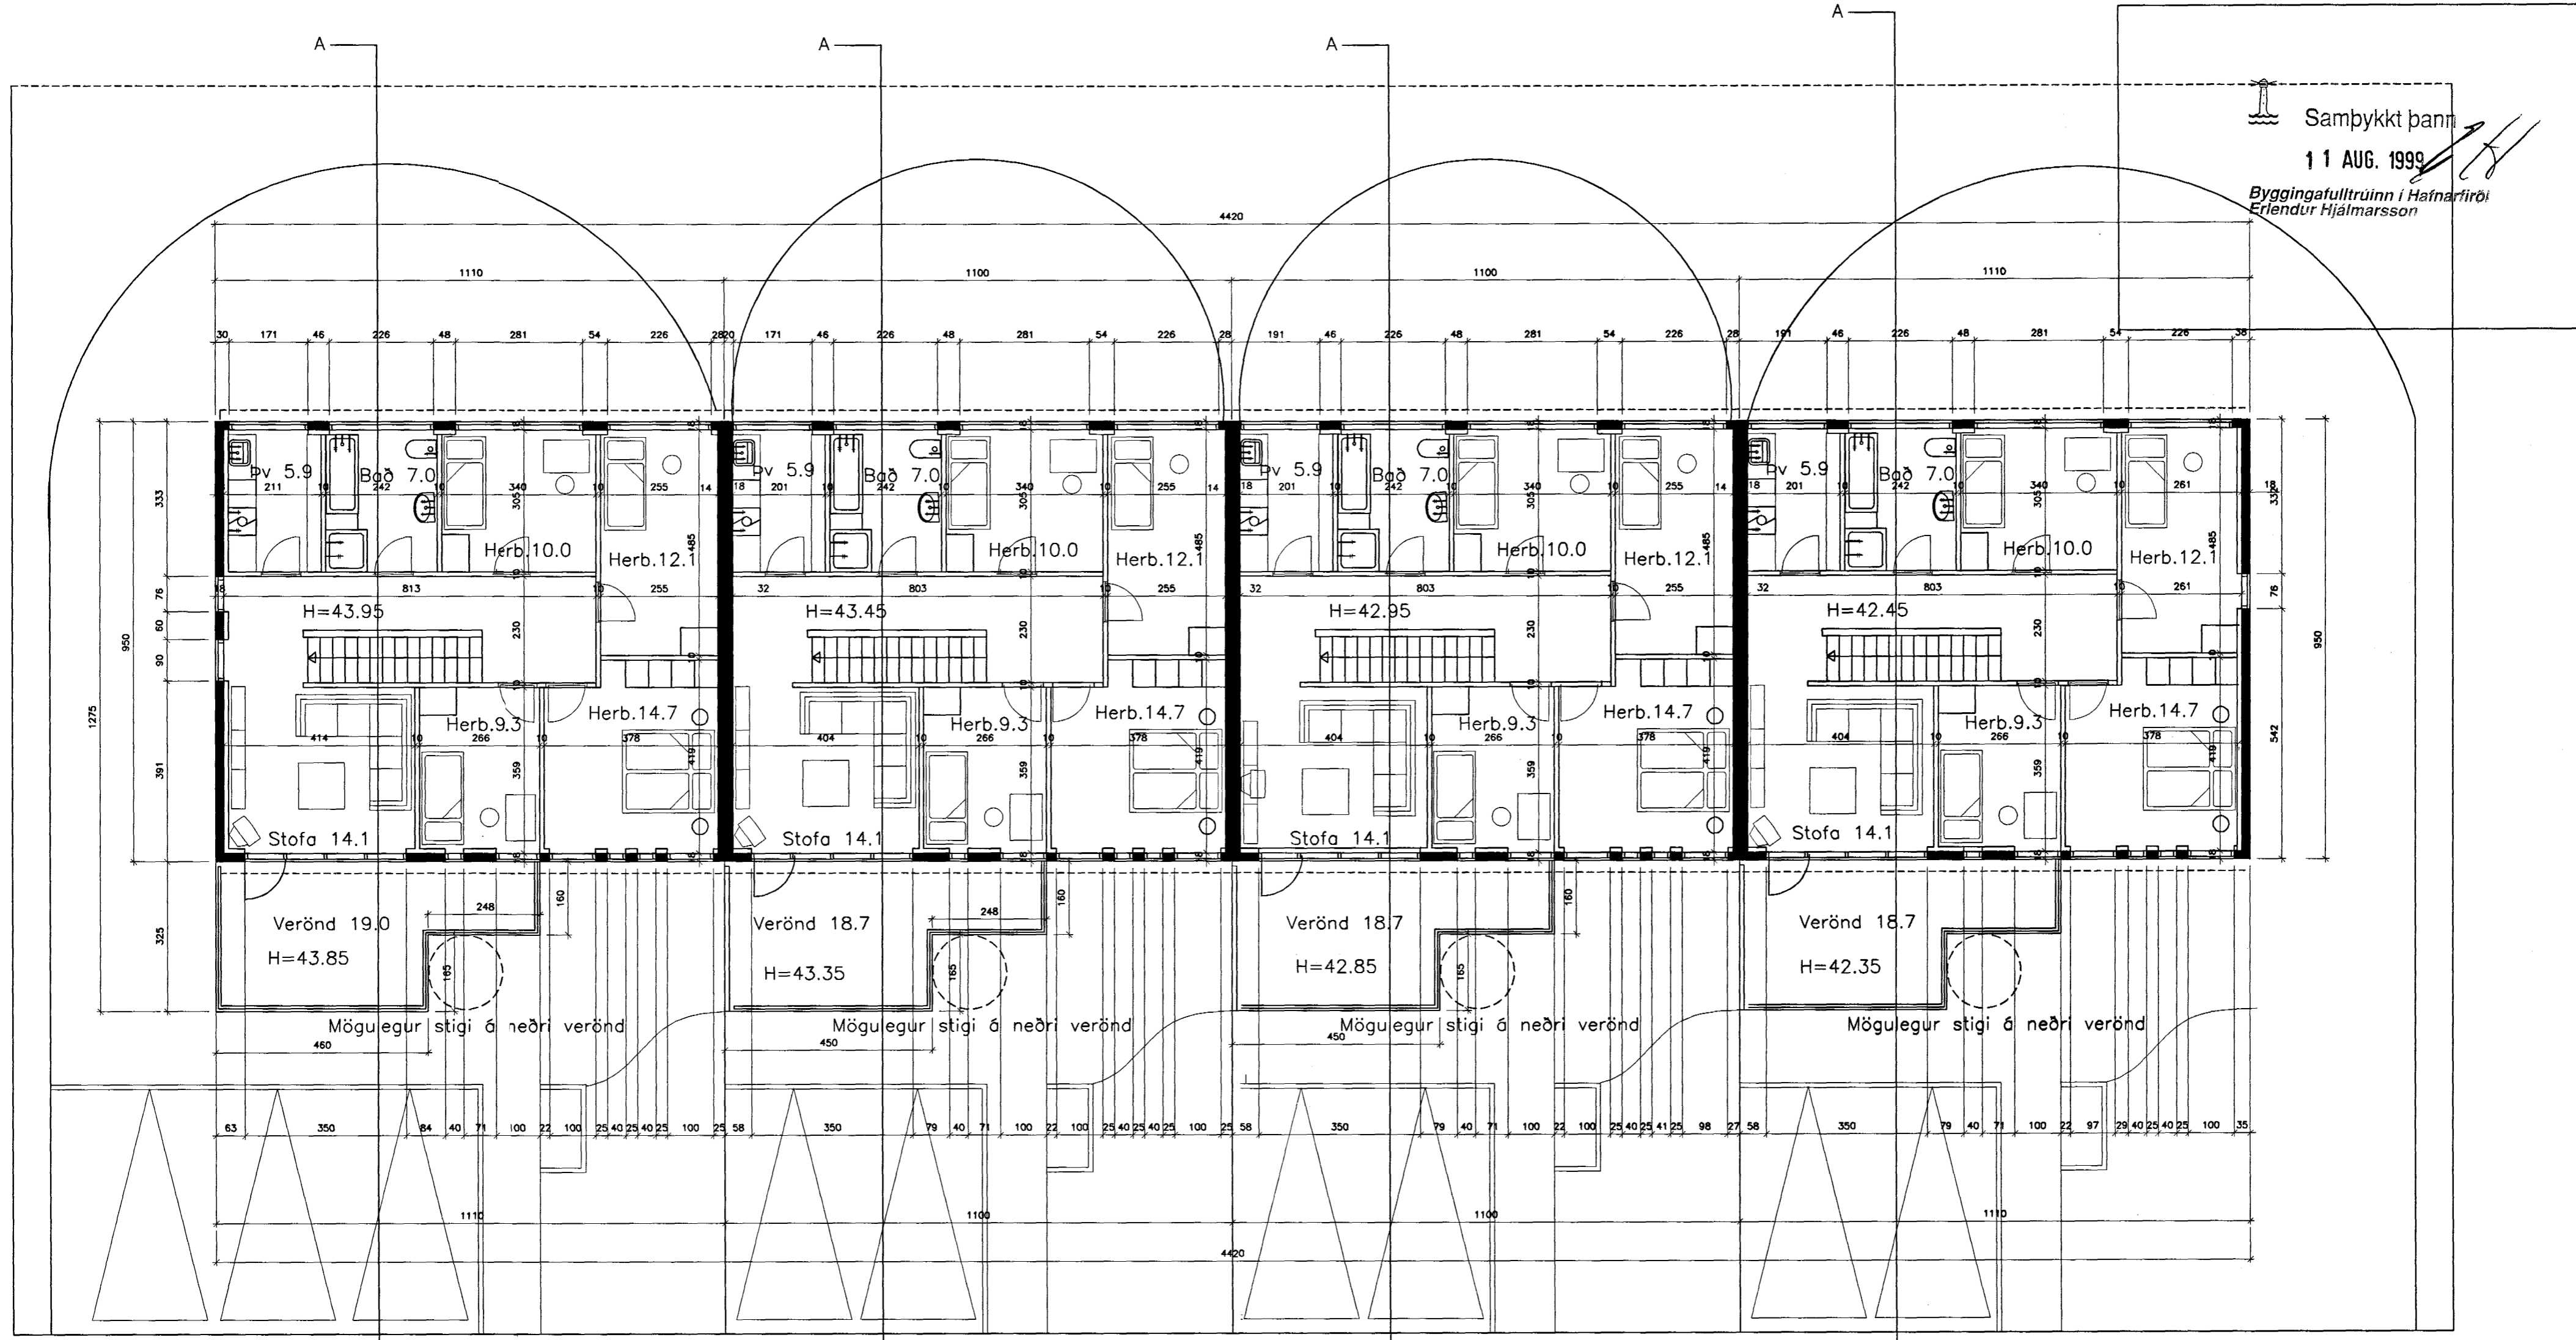


Samþykkt þann  
 11 AUG. 1999  
 Byggingafulltrúinn í Hafnarfirði  
 Friendur Hjálmarsson

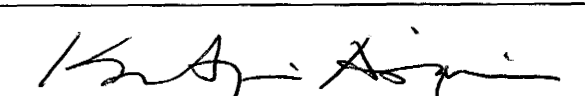

1) BREYTT 05-08-99	
<b>LÓUÁS 10,12,14,16 HAFNARFIRÐI</b>	
GRUNNMYND 2.HED	KVARDI: 1:100
DAGS.: 26.07 1999	
HANNAD: K.Á.	TEIKNAD: K.Á. YFIRF.: J.L. STADF. BURDARÞOL
<b>ALARK</b> arkitektar sf.	
<small>JAKOB EMIL LINDAL ARKITEKT FAI KT: 050957-3229          KRISTJÁN ÁSGEIRSSON ARKITEKT FAI KT: 140958-4309</small>	
<small>HAFNARBORG 7          200 KÍÐHÁVODI          SMÁR: 554 1137          OG: 554 5244          FAX: 564 4433          slark@alark.com          KT: 501193-2409</small>	
	
<b>03</b>	