

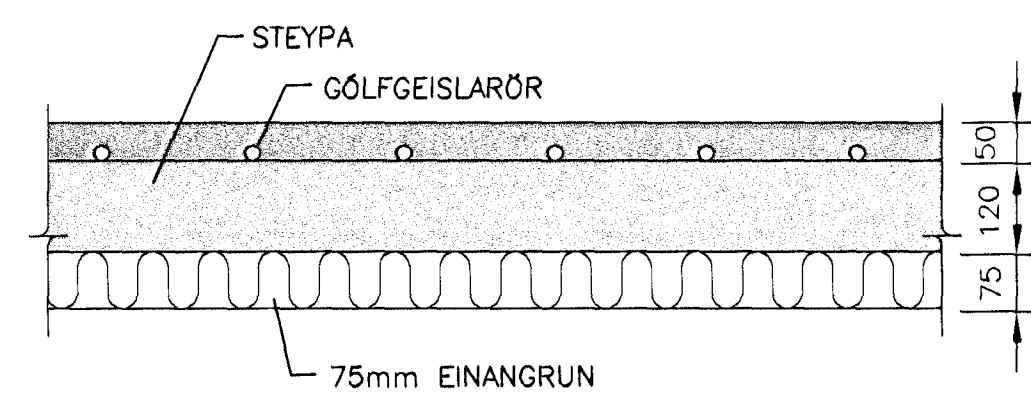


GRUNNMYND 1:50

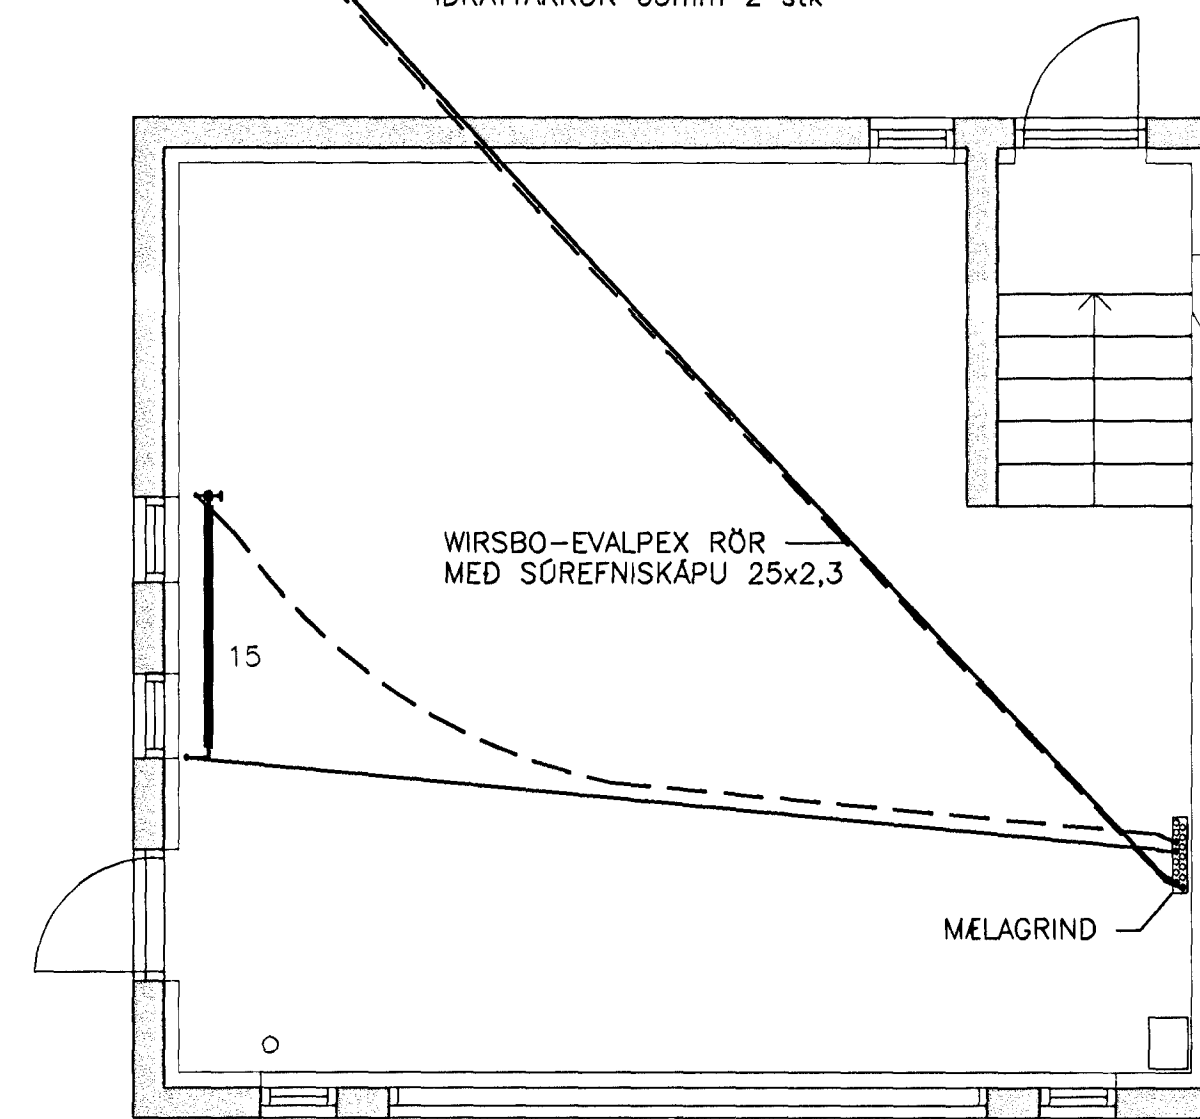

SNID Í GÖLFGEISLALÖGN 1:20

GÖLFGEISLI-TENGI MYND

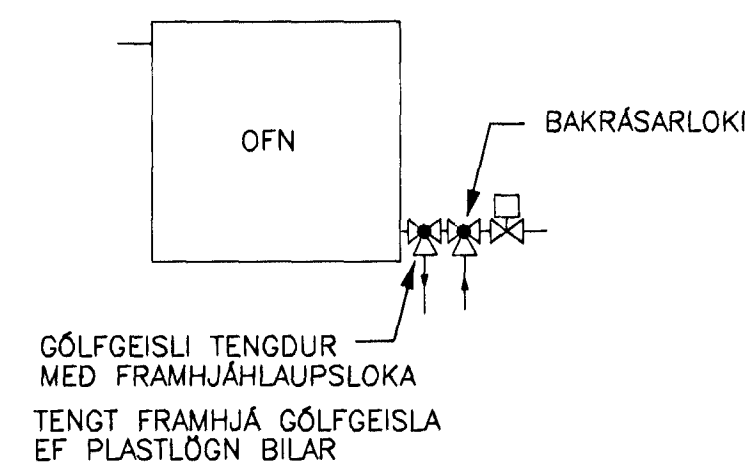

DAGS.	NR.	BREYTINGAR.	SAMBÝKKT
23.08.00	01	VEGGUR FERÐUR	

SKÝRINGAR:

ÖLL MÁL ERU Í mm

HITA OG HEITAVATNSLAGNIR:
 ——— FRAMRÁS
 - - - - - BAKRÁS

PU = PIPA UPP
 PN = PIPA NIÐUR



HITALAGNIR ERU ÚR WIRSBO-EVALPEX RÖRUM EDA SAMBÆRILEGT.
 HITALAGNIR ERU RÖR Í RÖR KERFI.
 GÖLFHITALAGNIR ERU 20mm WIRSBO-PePEX RÖR EDA SAMBÆRILEGT.
 ÍDRÁTTARRÖR SKULU VERA PEH RÖR EDA SAMBÆRILEGT.
 STÓTAR Á OFNUM SKULU VERA 10mm NEMA ANNAD SÉ TEKID FRAM. LOFTSKRÓFA, STYLLIHNE OG TEMAINGA MÖGULEIKI SKAL VERA Á ÖLLUM OFNUM.

OFNAR MED FRAMRÁSARLOKA DANFOSS RA-2000 EDA SAMBÆRILEGT.
 OFNAR MED BAKRÁSARLOKA DANFOSS FJVR EDA SAMBÆRILEGT.

HEILDAR VARMABÖRF:

HEILDARVARMABÖRF HÖSSINS ER 18,7 kW.

Byggingatútrúi Hafnarfjardar
 Alfreitt Þann
 28 JUNI 2000
 93

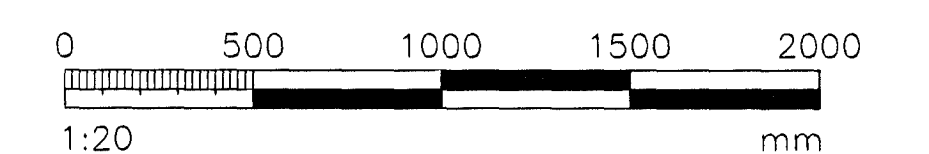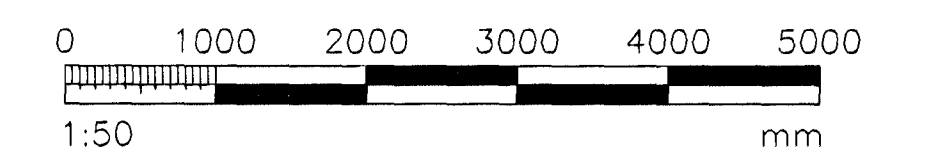

VERKFRÆÐIÞJÓNUSTAN EHF

GARÐATORG 7 · 210 GARÐABÁR · SIM: 544 8600 · FAX: 544 8601 · GSM: 862 8606, 694 3036 · NETFANG: jong@snertill.is

HEITI VERKS: LÓUÁS 17, HAFNARF.	HEIÐNANDUR: Jón Guðmundsson 280295-4329	TEKNIÐMÉR: 511
HEITI TEIKNINGAR: HITAKERFI, GRUNNMYND OG SKÝRINGAR	VERKNUMER: 00.003	SEYMSLUNN: 01
TEIKNAD: RR	WELKVI: 1:50	HÓSAGERÐ: STEYPT HÚS
HANNAÐ: KRH	TFIRFARÐ: [Signature]	SAMBÝKKT: [Signature]
	DAGS: 28 JUNI 2000	