



DAGS:	NR:	BREYTINGAR:	SAMBÝKKT:


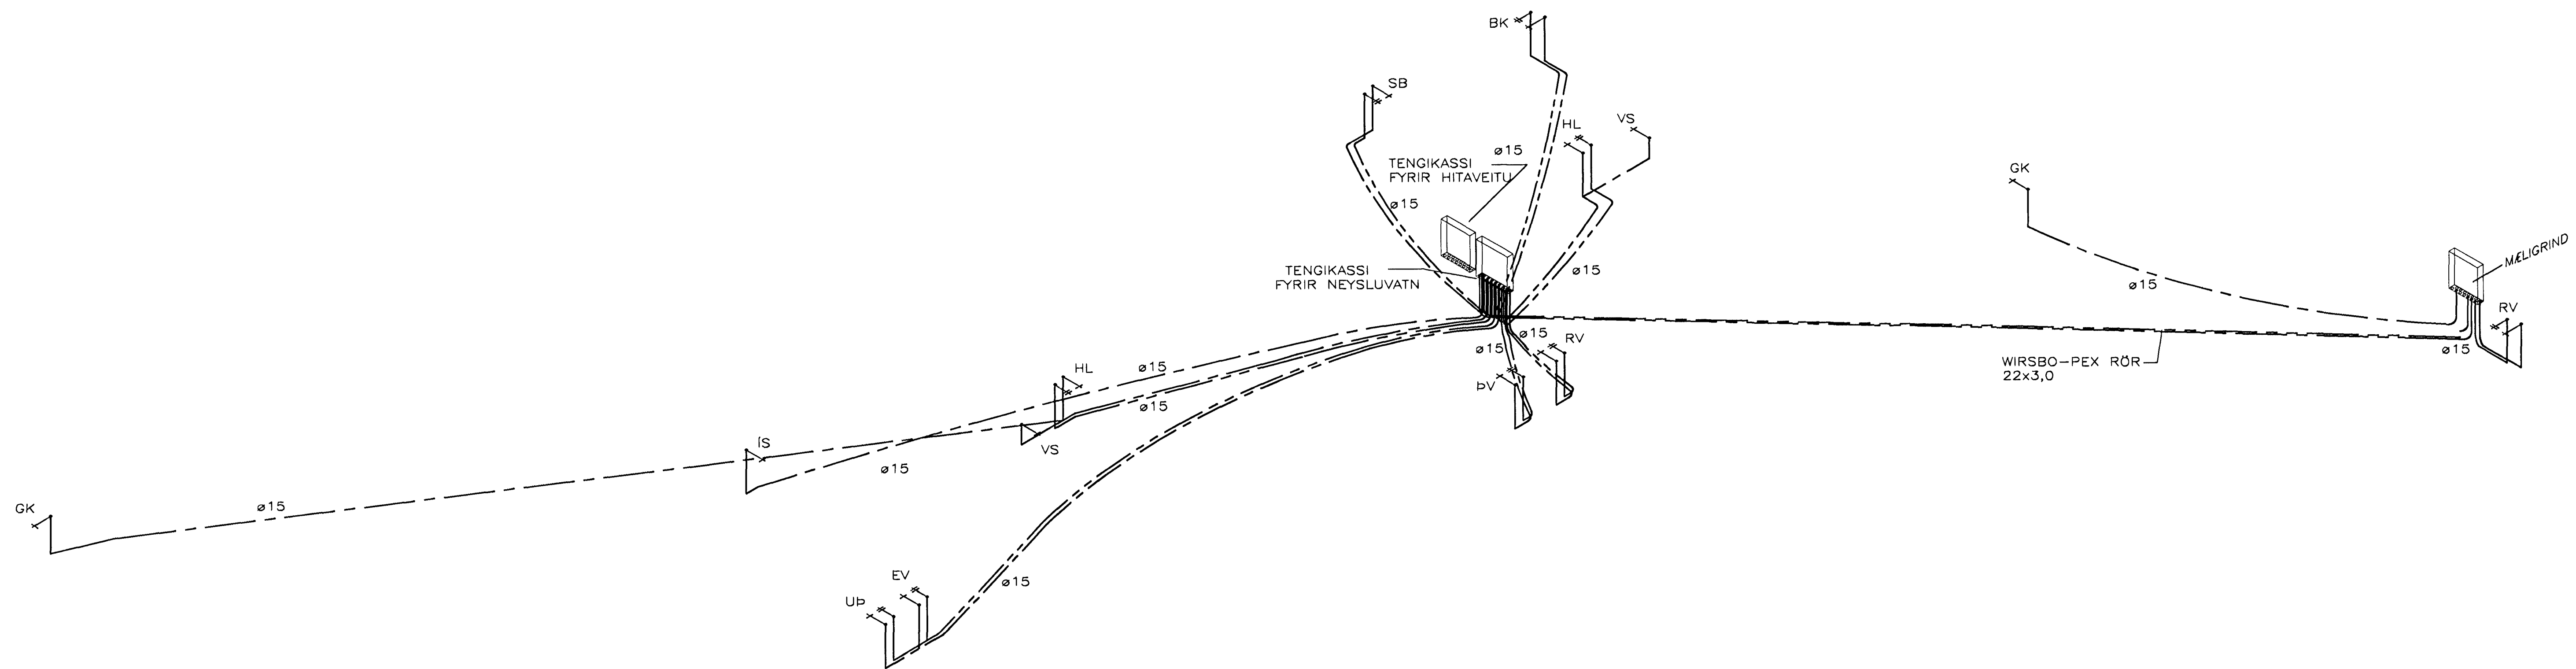


TENGIMYND, 1:50

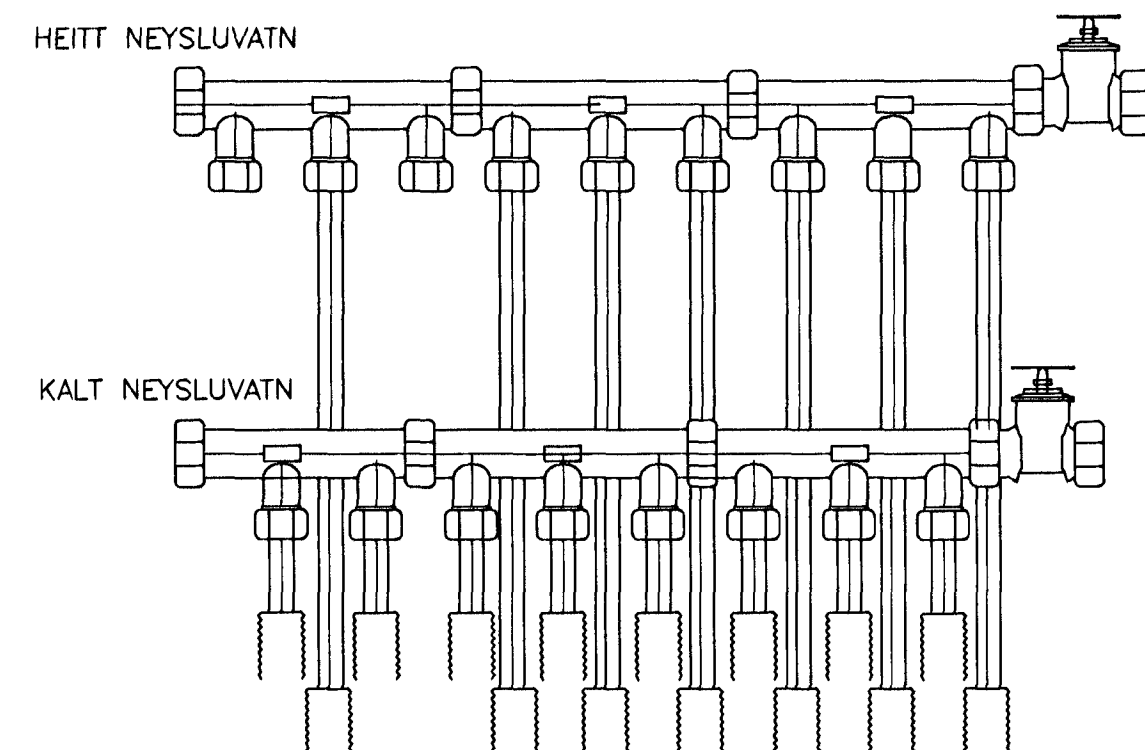


DEILIGRIND FYRIR NEYSLUVATN

SKÝRINGAR SJÁ TEIKN. NR. 421

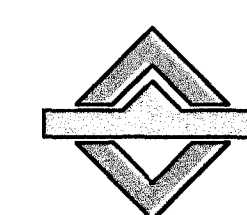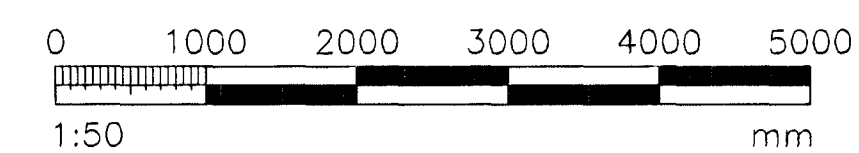

VERKFRÆÐIÞJÓNUSTAN EHF

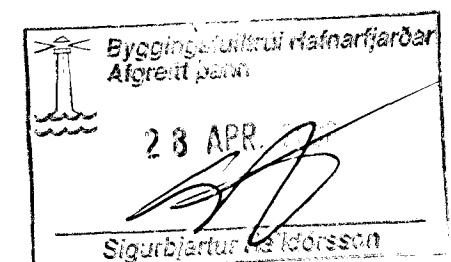

GARDATORG 7 · 210 GARDABER · SIMI: 544 8600 · FAX: 544 8601 · GSM: 852 8606, 694 3036 · NETFANG: jong@nerhill.is		HÖNNUÐUR: Jón Guðmundsson 280255-4329		TEIKNINGUR: 422
HEITI VERKS: LÓUÁS 17, HAFNARF.		VERKNGUR: 00.003	GEYMSLUR: 422	ÓTGÁFA: 01
HEITI TEIKNINGAR: NEYSLUVATN; TENGIMYND OG DEILIGRIND		MELKY: 1:50	HÚSAGERÐ: STEYPT HÚS	
TEIKNAD: RR/RMJ	YERFARID: <i>Jen</i>	SAMBÝKKT: <i>Jón Guðmundsson</i>		
HANNAÐ: KRH	DAGS: 13.04.00			