



GRUNNMYND 1:50

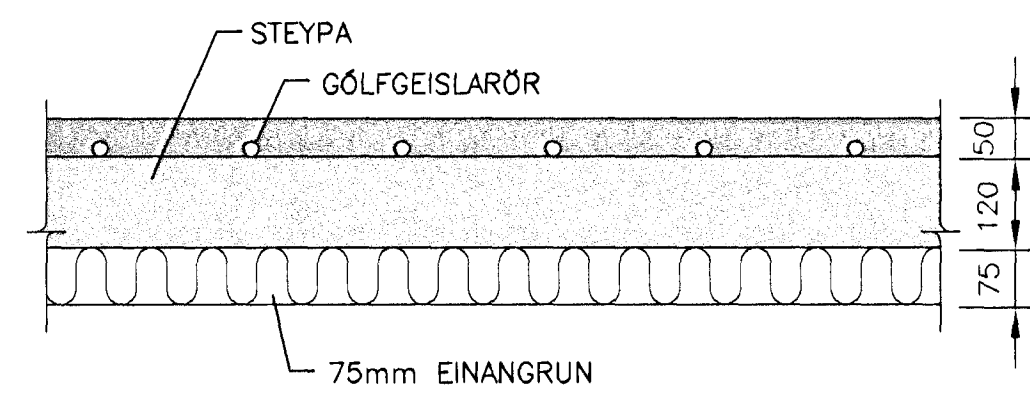


SNID / GÓLFGEISLALÖGN
1:20

GÓLFGEISLI-TENGIMYND

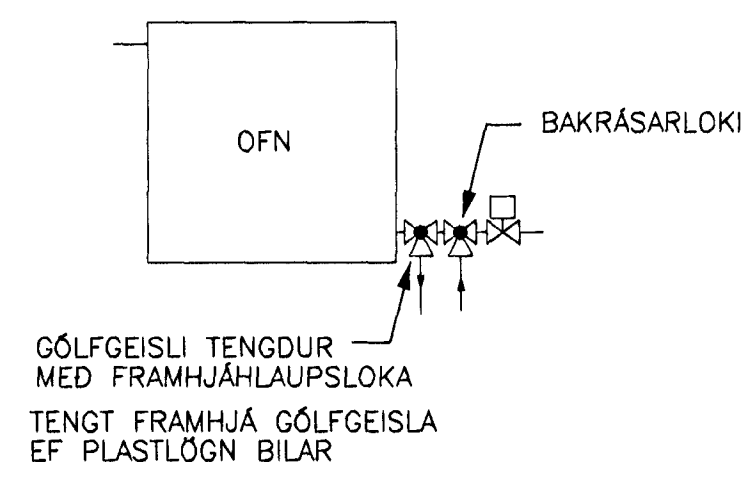

GÓLFGEISLI TENGDIR
MED FRAMHJÁHLAUPSLOKA
TENGT FRAMHJÁ GÓLFGEISLA
EF PLASTLÖGN BILAR

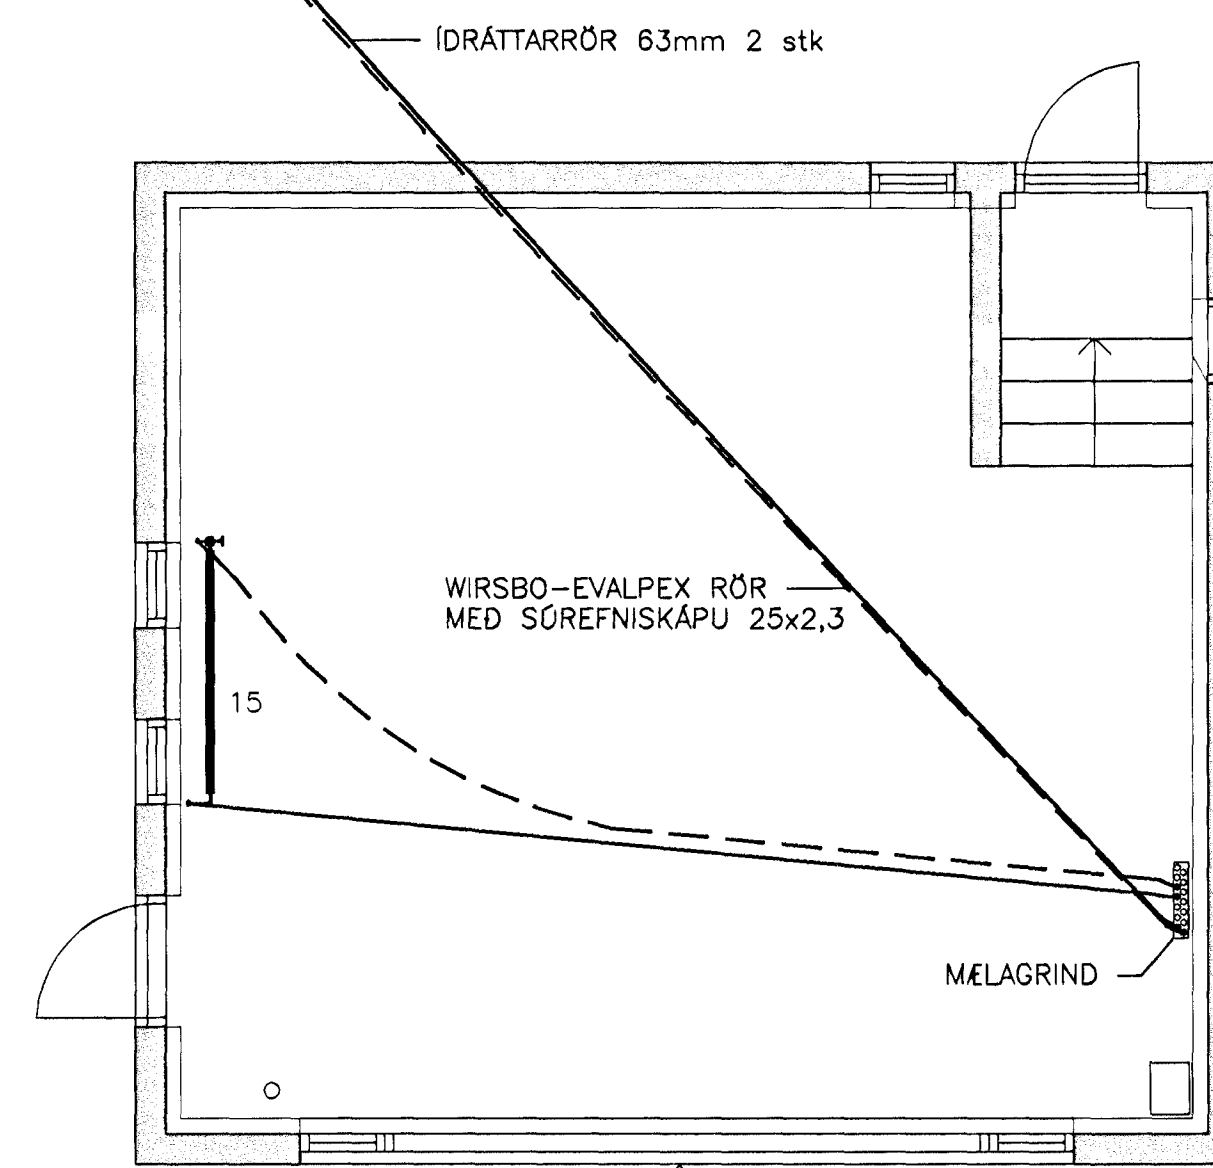

DAGS:	NR:	BREYTINGAR:	SAMBÝKKT:

SKÝRINGAR:

ÖLL MÁL ERU í mm

HITA OG HEITAVATNSLAGNIR:
 ——— FRAMRÁS
 - - - - - BAKRÁS



PU = PIPA UPP
 PN = PIPA NIÐUR

HITALAGNIR ERU ÓR WIRSBO-EVALPEX RÖRUM
 EDA SAMBÆRILEGT.
 HITALAGNIR ERU RÖR Í RÖR KERFI.
 GÓLFHITALAGNIR ERU 20mm WIRSBO-PePEX
 RÖR EDA SAMBÆRILEGT.
 ÍDRÁTTARRÖR SKULU VERA PEH RÖR EDA SAMBÆRILEGT.
 STÓTAR Á OFNUM SKULU VERA 10mm NEMA ANNAD
 SÉ TEKID FRAM. LOFTSKRÓFA, STYLLIHNE OG TÆMINGA
 MÖGULEIKI SKAL VERA Á ÖLLUM OFNUM.

OFNAR MED FRAMRÁSARLOKA DANFOSS RA-2000
 EDA SAMBÆRILEGT.
 OFNAR MED BAKRÁSARLOKA DANFOSS FJVR
 EDA SAMBÆRILEGT.

HEILDAR VARMABÖRF:

HEILDARVARMABÖRF HÖSSINS ER 18,7 kW.

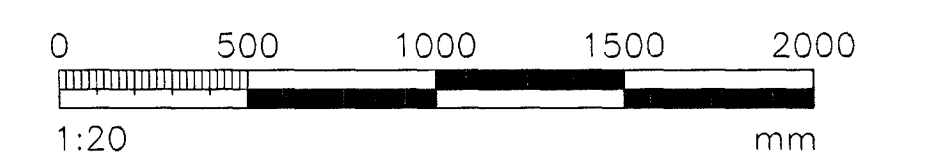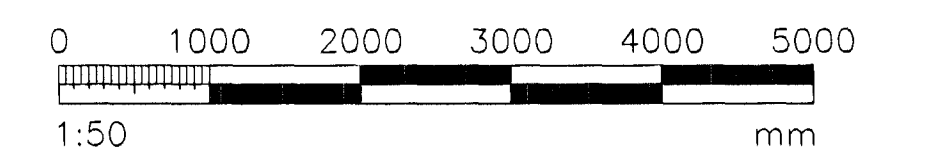

Bygginguvalfræðingur
 Algrætt þennu
 28 APR 2000
 Sigurbjartur Haldrarsson
 Sigurbjartur.Haldrarsson@nettil.is

GARDATORG 7 · 210 GARDABER · SIMI: 544 8600 · FAX: 544 8601 · GSM: 862 8606, 694 3038 · NETFANG: jona@snertill.is		HEIT VERKS:	
LÓUÁS 17, HAFNARF.		HÖNNUÐUR: Jón Guðmundsson 280255-4329	TEKNIÐMÉR: 511
HEITI TEKNIÐGAR: HITAKERFI: GRUNNMYND OG SKÝRINGAR		VERKNIÐMÉR: 00.003	GEYMSLUNR: 511
TEKNIÐ: RR		MÁLKV: 1:50	ÓTGAFA: 01
HANNAD: KRH		DAGS: 13.04.00	HÚSAGERÐ: STEYPT HÚS
SAMBÝKKT:		SAMBÝKKT:	