



DAGS:	NR:	BREYTINGAR:	SAMBÝKKT:

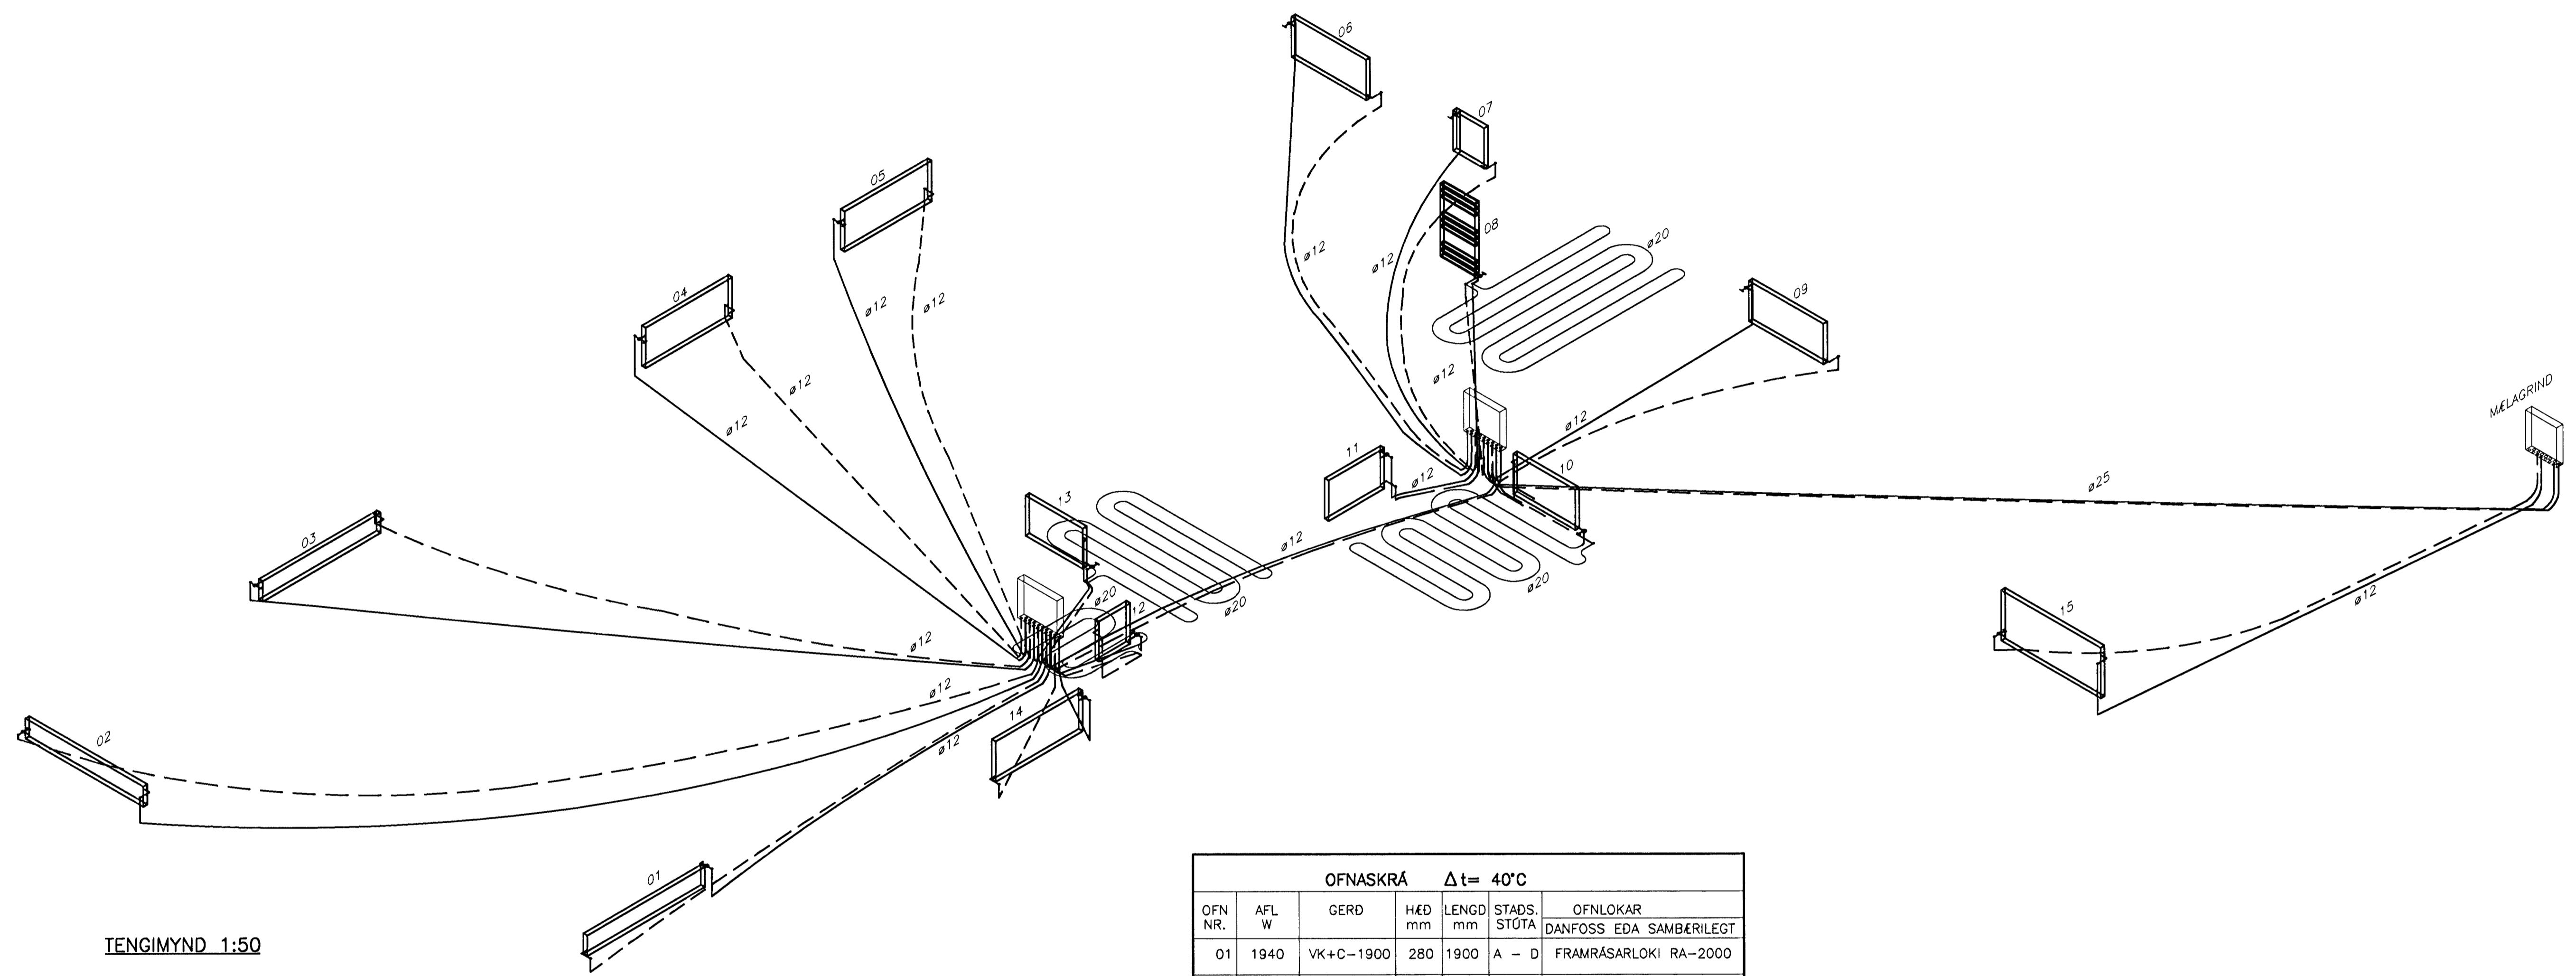

TENGIMYND 1:50

OFNASKRÁ $\Delta t = 40^\circ\text{C}$						
OFN NR.	AFL W	GERD	HÉÐ mm	LENGD mm	STADS. STÓTA	OFNLOKAR DANFOSS EDA SAMBÆRILEGT
01	1940	VK+C-1900	280	1900	A - D	FRAMRÁSARLOKI RA-2000
02	1940	VK+C-1900	280	1900	A - D	BAKRÁSARLOKI FJVR
03	1940	VK+C-1900	280	1900	A - D	FRAMRÁSARLOKI RA-2000
04	900	V/2-1400	560	1400	A - D	FRAMRÁSARLOKI RA-2000
05	900	V/2-1400	560	1400	A - D	FRAMRÁSARLOKI RA-2000
06	1550	CP-1200	560	1200	A - D	FRAMRÁSARLOKI RA-2000
07	350	V/2-500	560	500	A - D	FRAMRÁSARLOKI RA-2000
08	1800	HANDKL.OFN	1000	560	A - B	BAKRÁSARLOKI FJVR
09	1100	VKM+V-1200	560	1200	A - D	FRAMRÁSARLOKI RA-2000
10	640	V/2-1000	560	1000	A - D	BAKRÁSARLOKI FJVR
11	670	VK-900	560	900	A - B	FRAMRÁSARLOKI RA-2000
12	350	VKM-500	560	500	C - B	BAKRÁSARLOKI FJVR
13	940	VKM+V-1000	560	1000	A - B	BAKRÁSARLOKI FJVR
14	1400	C-1400	560	1400	A - D	FRAMRÁSARLOKI RA-2000
15	2300	VKM/2-1600	700	1600	A - D	BAKRÁSARLOKI FJVR

SKÝRINGAR SJÁ TEIKN NR. 511

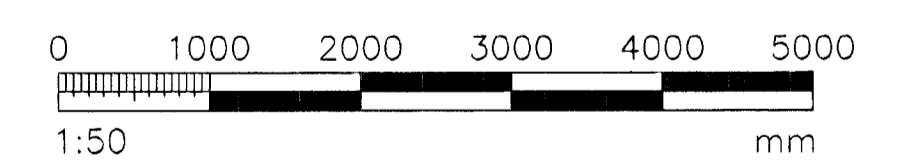

VERKFRÆÐIÞJÓNUSTAN EHF

23 APR. 2002

Sigurðarur Haldrósson

GARDATORG 7 · 210 GARDABÆR · SIMI: 544 8600 · FAX: 544 8601 · GSM: 862 8606, 694 3036 · NETFANG: jongs@netll.is		TEIKNINGUR:	TEIKNINGUR:
HEITI VERKS:	LÓUÁS 17, HAFNARF.	HÖNNUÐUR:	Jón Guðmundsson 280255-4329
HEITI TEIKNINGAR:	HITAKERFI: GRUNNMYND OG SKÝRINGAR	VERKNUMER:	00.003
TEIKNAD:	RR	DEYMSLUNR:	512
HANNAÐ:	KRH	ÚTGÁFA:	01
YFIRFARID:	Jón	MÆLUKY:	1:50
DAGS:	13.04.00	HÓSGERÐ:	STEYPT HÚS
SAMBÝKKT:	Jón		