




GO1 4 stk. + 4 stk. speglimynd

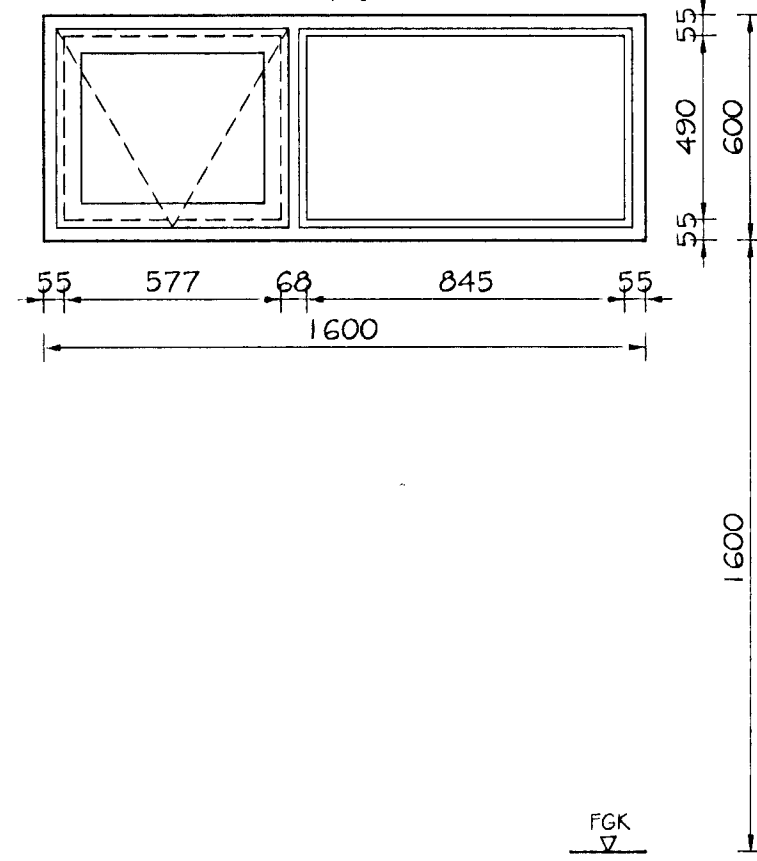


GO2 2 stk.

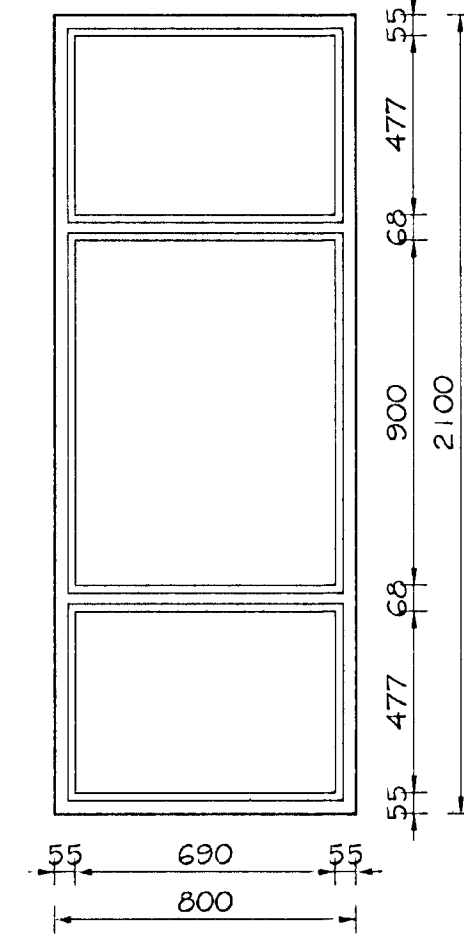


GO3 13 stk. + 13 stk. speglimynd

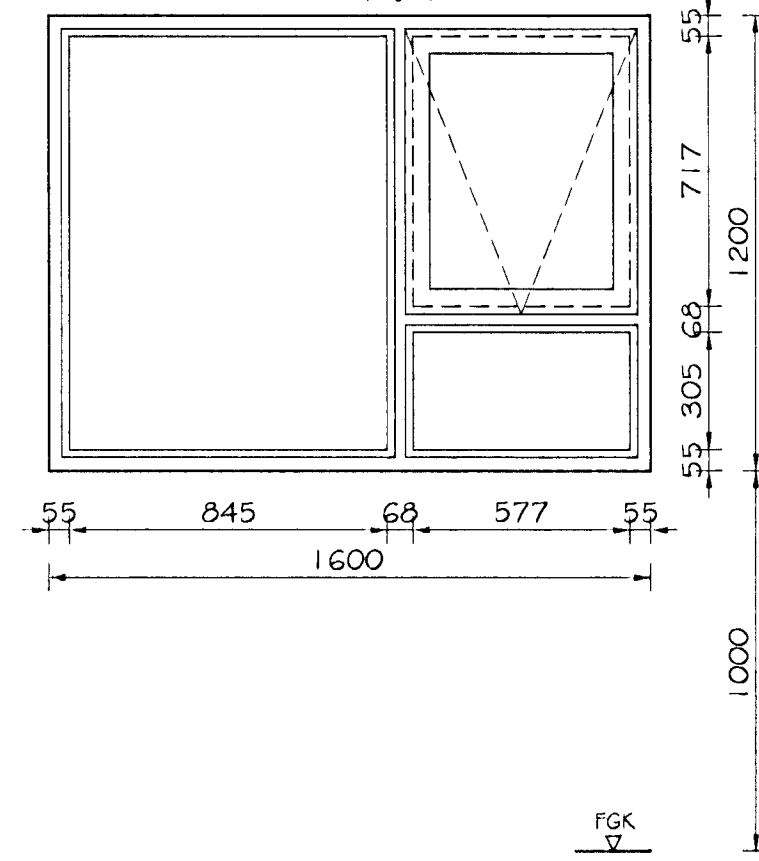


GO4 2 stk. + 2 stk. speglimynd

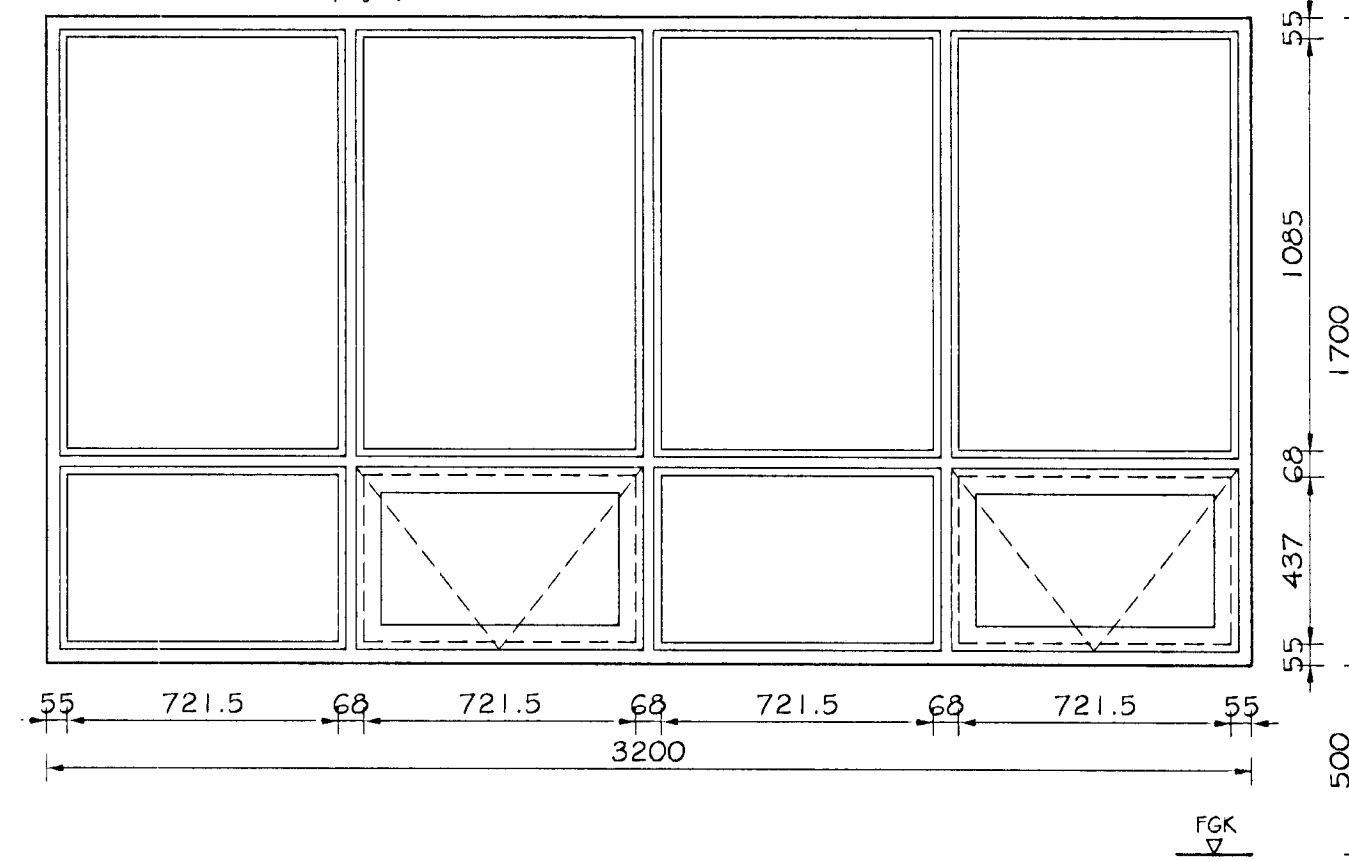


GO5 1 stk. + 1 stk. speglimynd

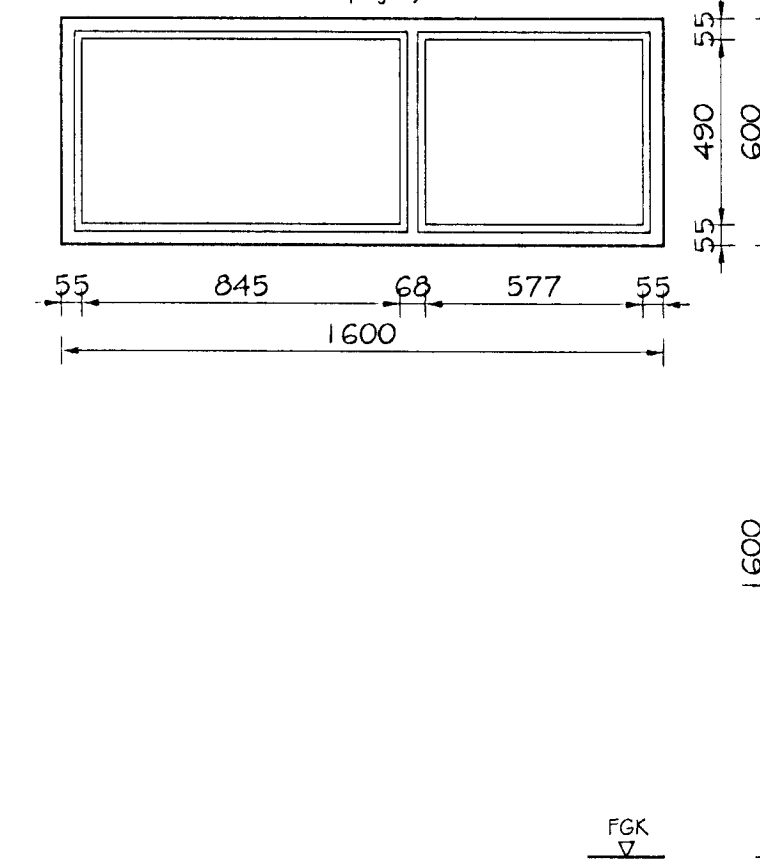


HO1 2 stk. + 2 stk. speglimynd

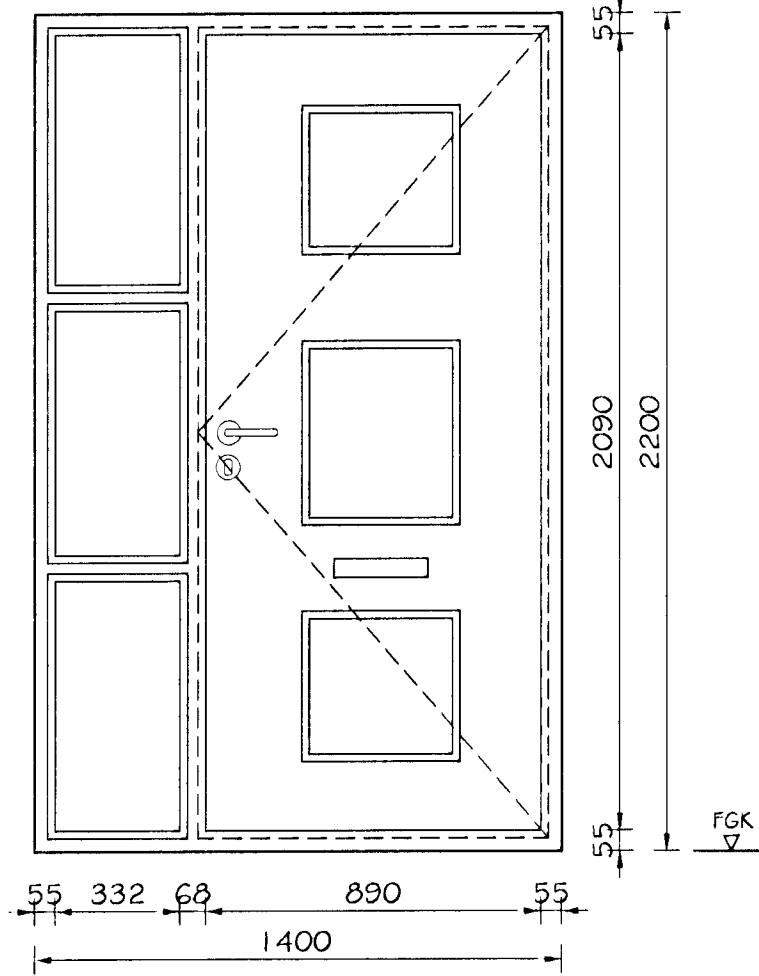


HO2 2 stk. + 2 stk. speglimynd

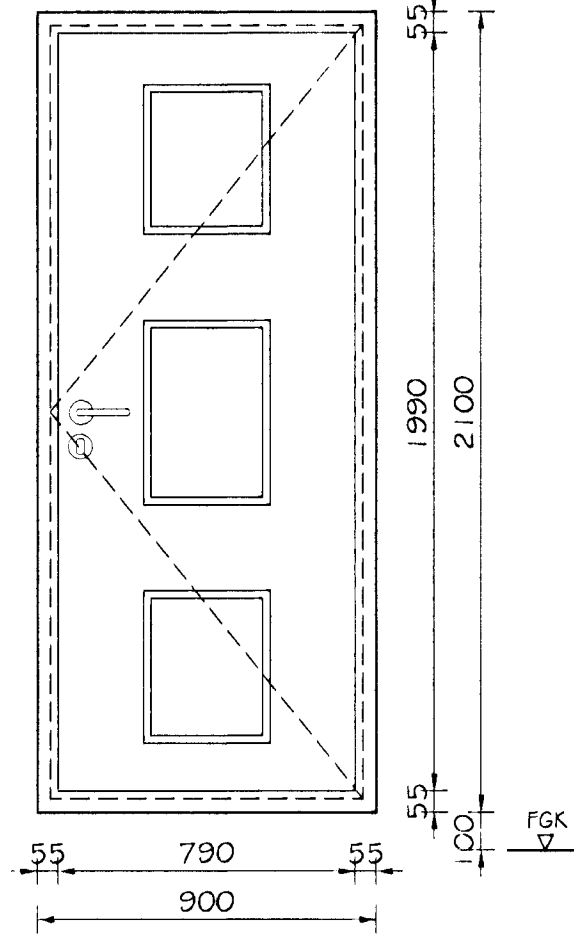


HO3 4 stk.

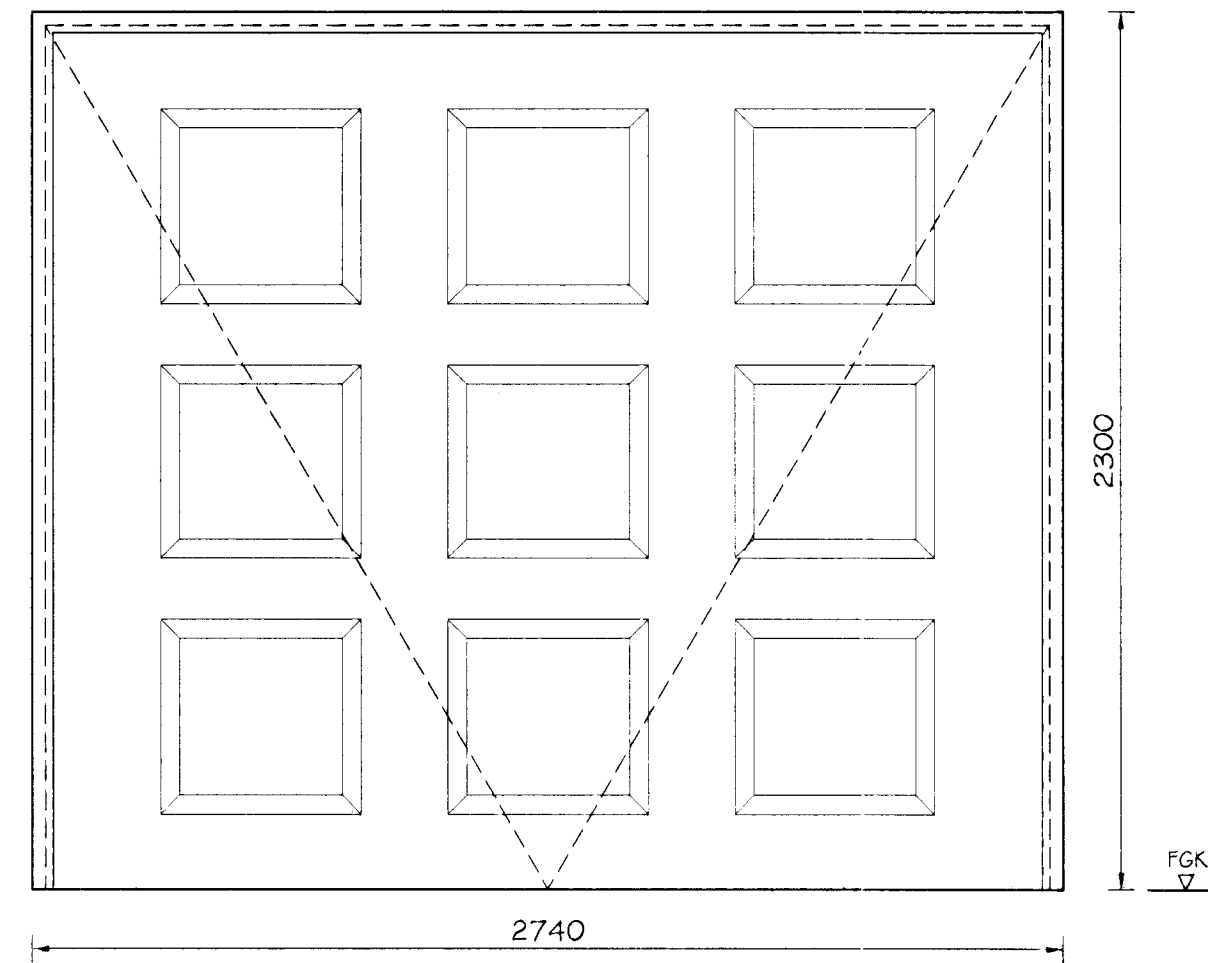

HO4 4 stk. + 4 stk. speglimynd

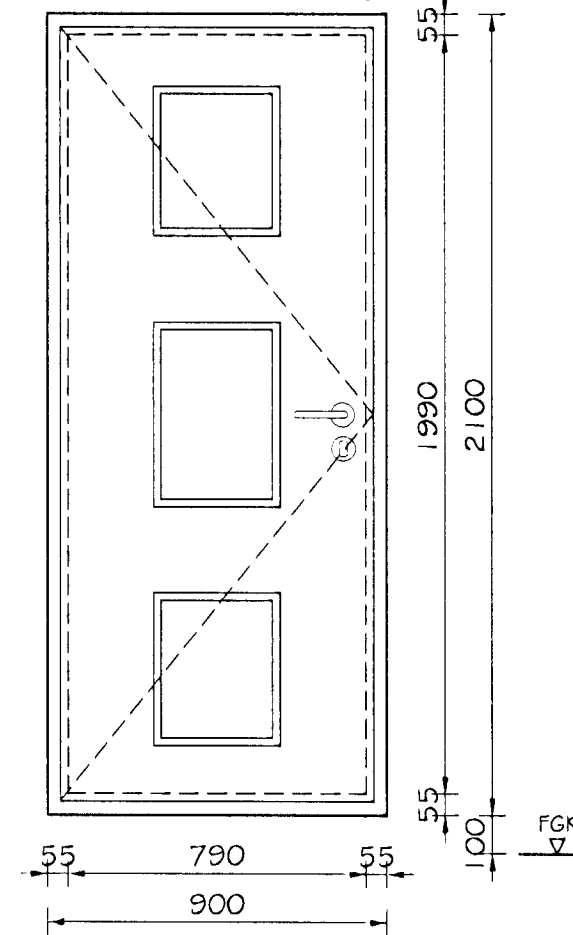

HO5 2 stk. + 2 stk. speglimynd

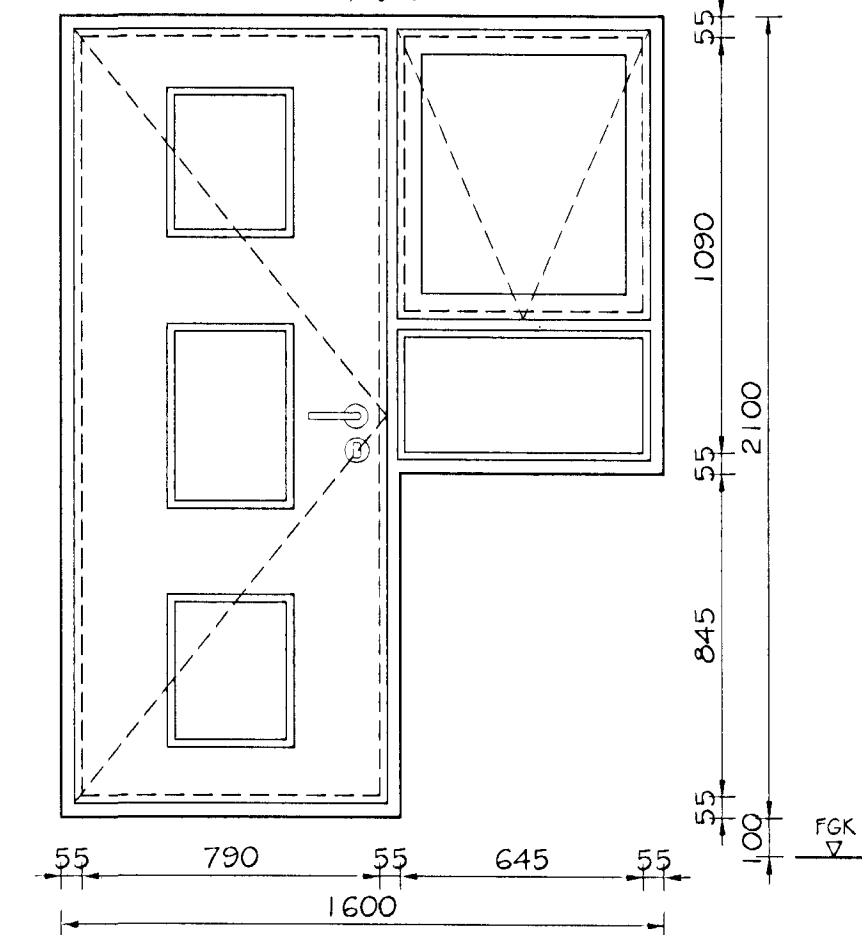

SKÝRINGAR:

TEIKNING SÝNIR ÚTLIT GLUGGA OG HURÐA UTANFRÁ. BROTASTRICALÍNÁ TÁKNAR OPNUN GLUGGA OG HURÐA. FGK TÁKNAR HÆÐ Á FRÁGENGNU GÓLFI. OPNUN HURÐA ER SÝND Á TEIKNINGUM NR. 201-204.

Br. nr.	Dags.	Af.	Breyting
(A)			
(B)			
(C)			
(D)			

**TEIKNISTOFAN TORGÍÐ**  
RÁÐGJÖF - HÖNNUN - EFTIRLIT

ARMÓLI 36, 108 REYKJAVÍK, SÍMI 568-8866, FAX 568-8878  
Borsteinn Friðbjólfsson, Magnús Þ. Guðmundsson, innviðarfráðingur, innviðarfráðingur, ímáttarsarkitekt, ímáttarsarkitekt, Sími 240664-5559

Byggingeigendur  
Alfreitt Þann  
16. DES. 1999  
Sigríður Elísabet Þórunn

**LÓUÁS 18-24**  
HAFNARFJÖRÐUR

Teikningaheiti: GLUGGAR OG HURDIR  
MÁLTEIKNING

Dags. 21.09.1999 Kvarði 1:20

Homnab HF Teiknað VÖU Samp. *Þorvaldur*

Verkt. 99-822 Teikn.nr. 301 Breyt.nr.