


GRUNNMYND SÖKKULS
Mkv. 1:50



Samþykkt þann
21. MAJ 2001
Byggingafulltrúnni Hafnarfirði
F.h. Sigurbjartur Halldórsson

ATH. ALLIR SÖKKULVEGGIR ERU 200 mm BREIDIR NEMA ANNAD SÉ MÁLSETT.
GÖT I SÖKKULVEGGJUM OG PLÖTU FYRIR LÖGNUM: SJÁ TEIGN. 301 & 302
FRÁGANGUR SÖKKULSKAUTA SÉ I SAMREMI VID REGLUR VIDKOMANDI RAFVEITU.

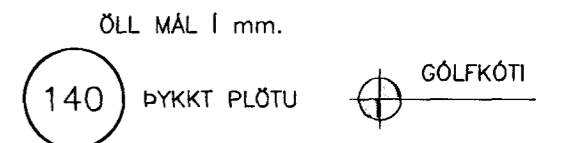


I STAD K10 c/c 250 MÁ NOTA K189 BENDINET SEM ER LÁTID SKARAST UM TVÖ MÖSKVA

MERKINGAR

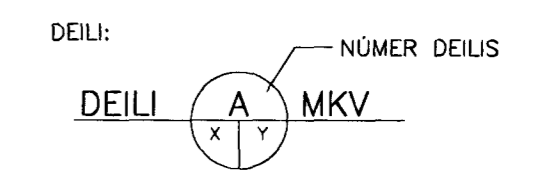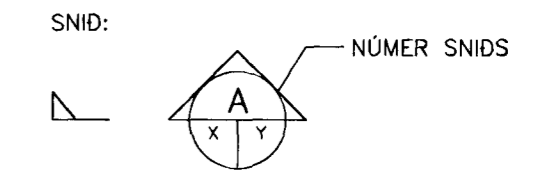

X: NR. TEIKNINGAR ÞAR SEM SNID/DEILI ER TEKID
Y: NR. TEIKNINGAR ÞAR SEM SNID/DEILI ER SYNT

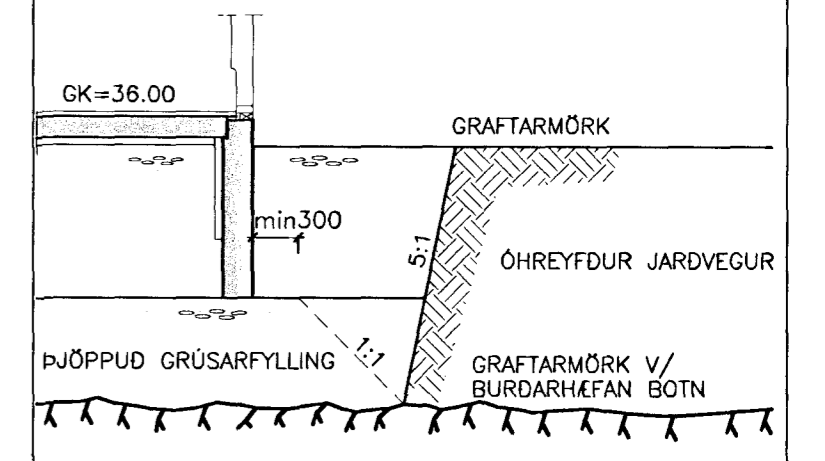

GRUNDUN
Mkv. 1:50

SGHUS			
LÓUÁS 1, HAFNARFIRÐI			
BURÐARVIRKI: GRUNNMYND SÖKKULS		MKV:	1:50
SNID		MKV:	1:50
MKV:			
HANND:	TEIKN:	DAGSETNING:	VERKNÚMÉR:
T. ELLERT	T. ELLERT	07.05.2001	01035
SKRÁRNAFN:	SAMÞYKKT:	TEIKNING NÚMÉR:	
01035-bv.dwg	140451-2019	202	