

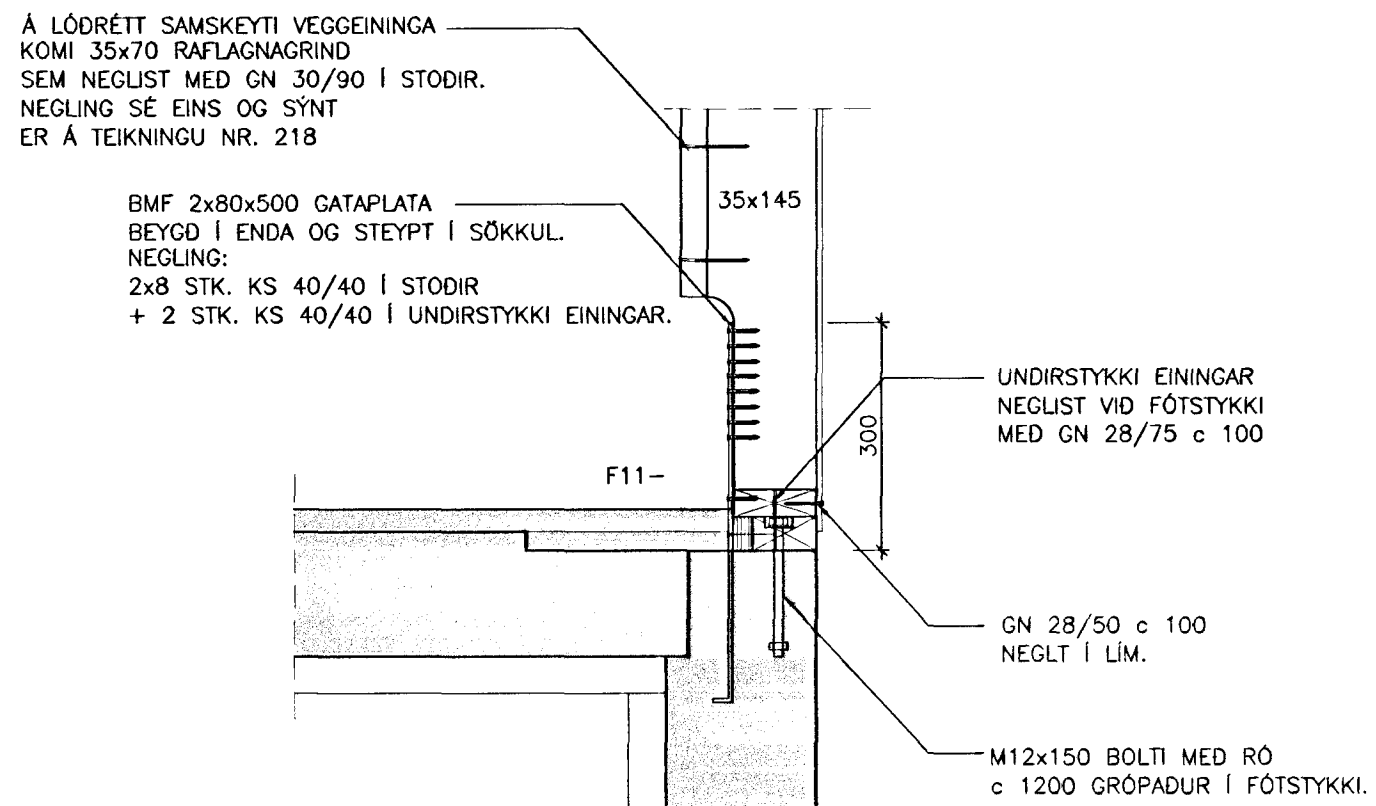
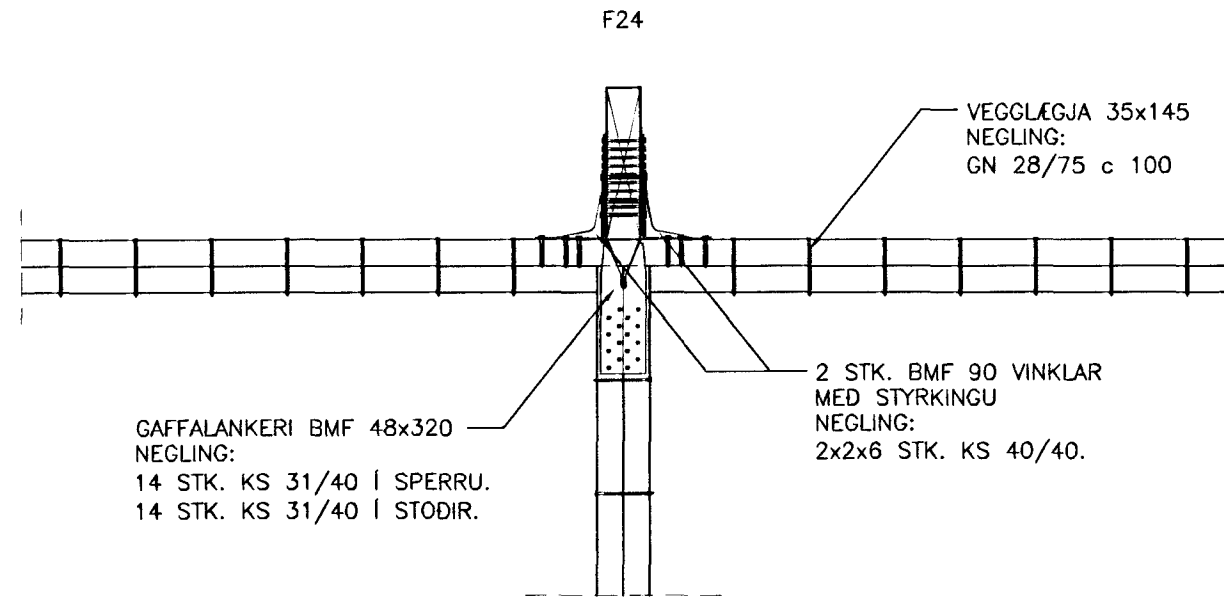




SNID A 1:10
211 221

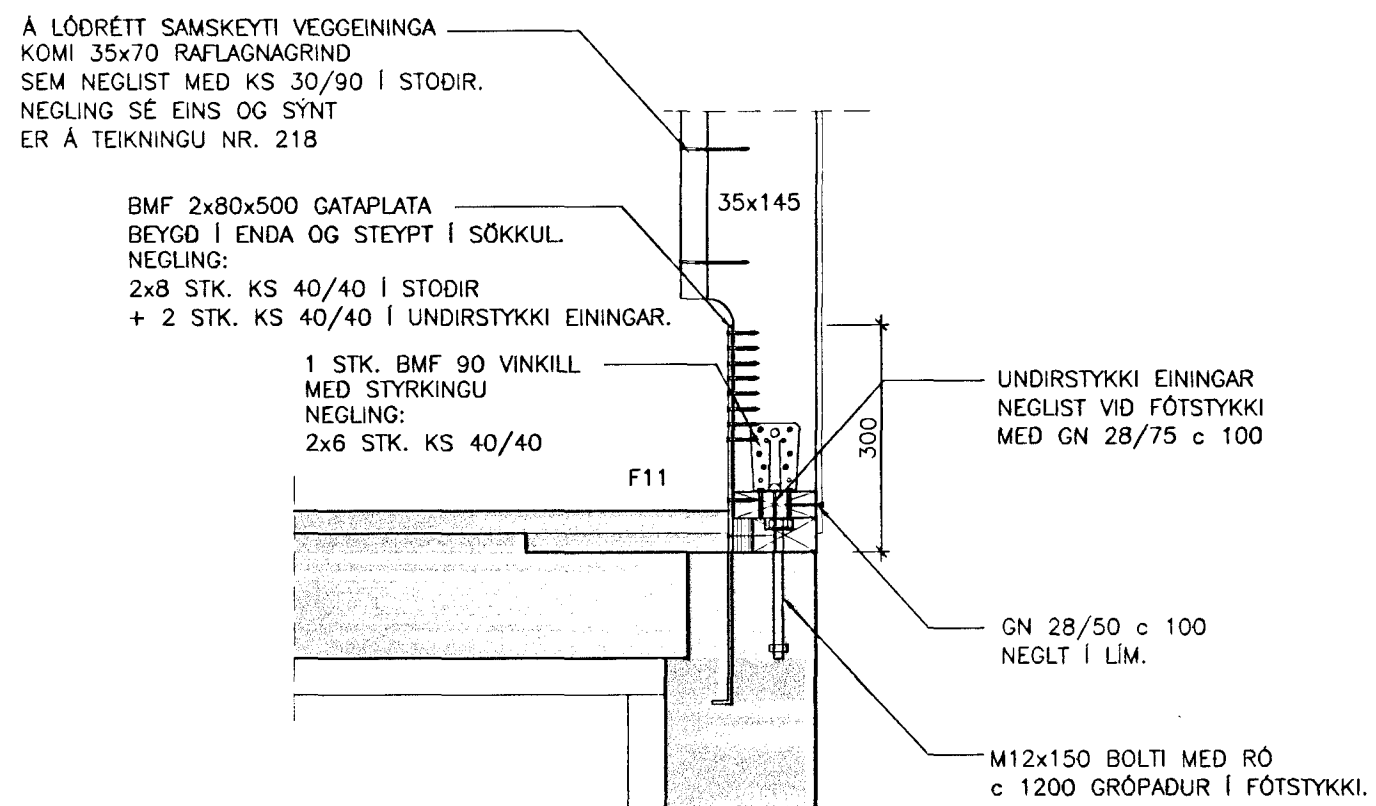


SNID B 1:10
212 221

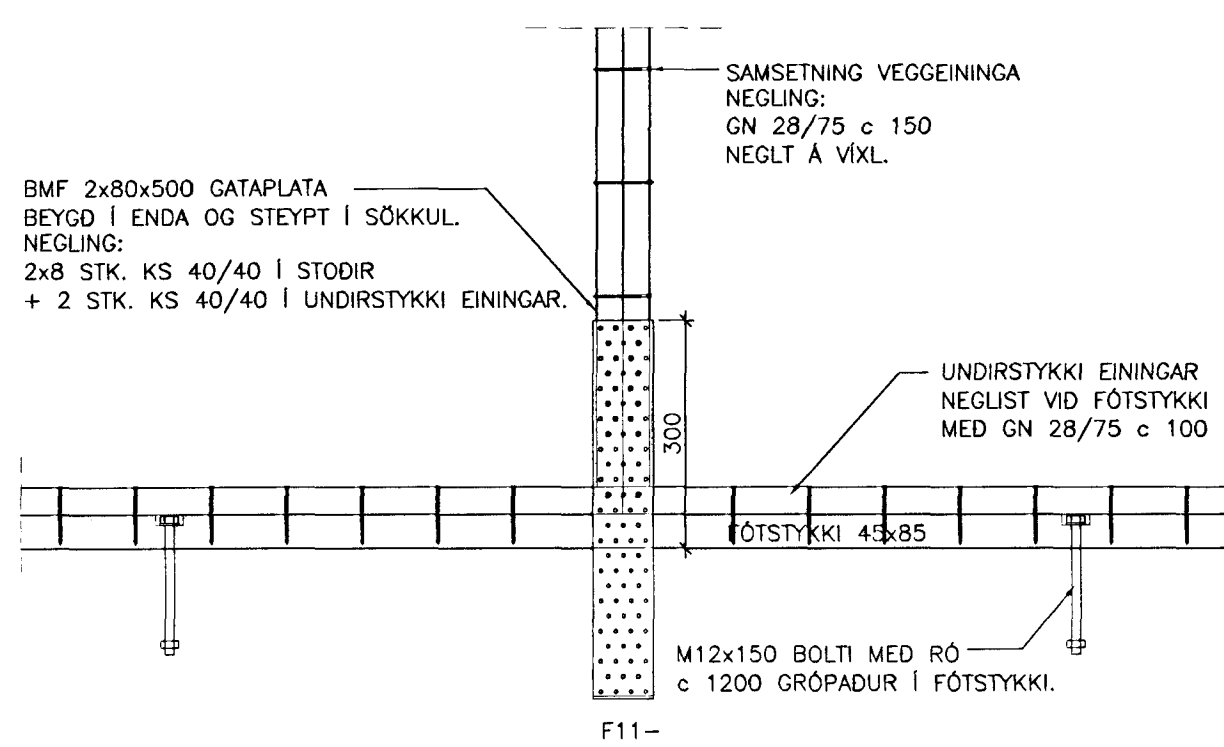


SNID C 1:10
212 221

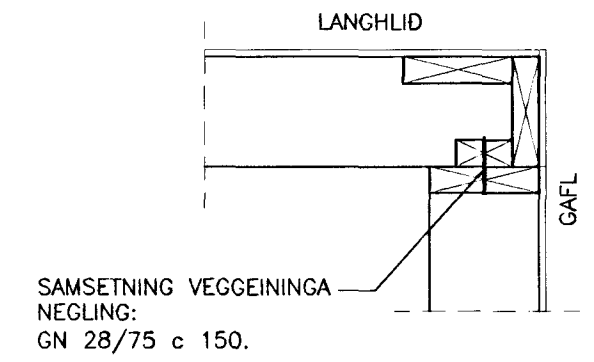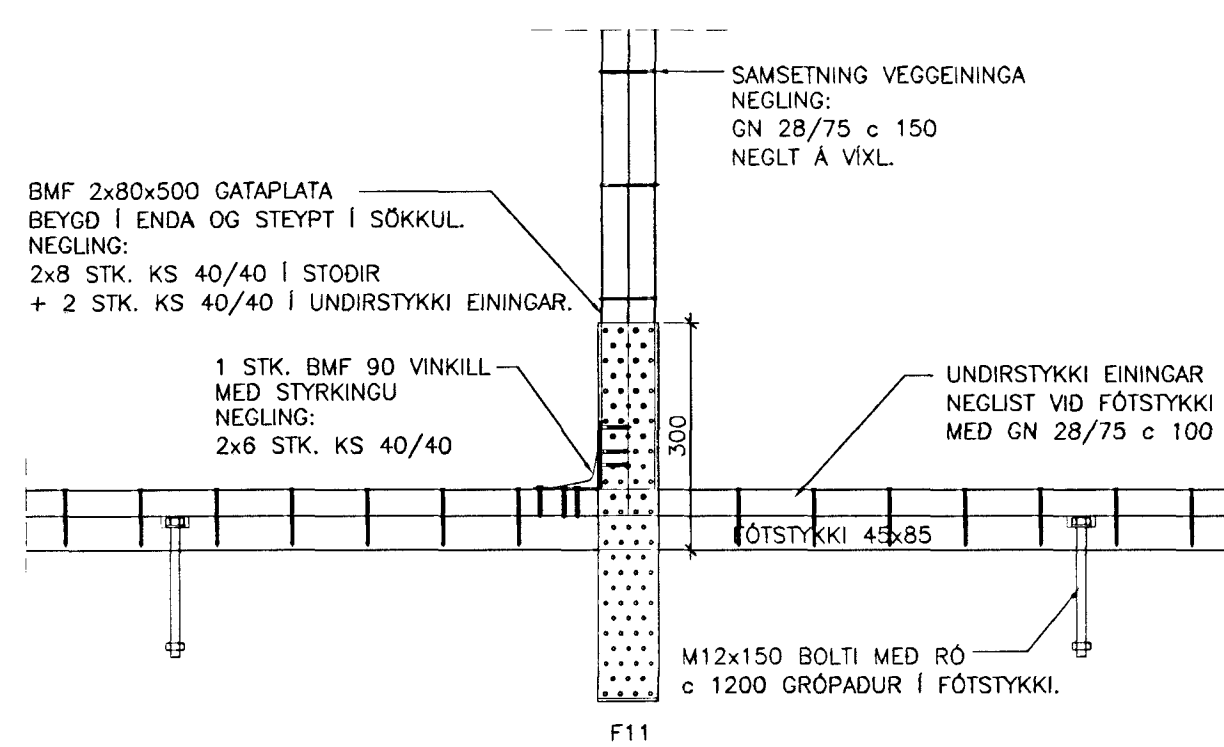

SNID D 1:10
221 221

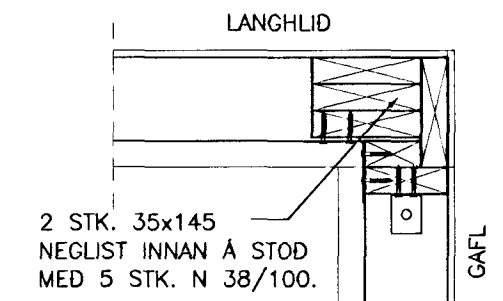

SNID E 1:10
221 221

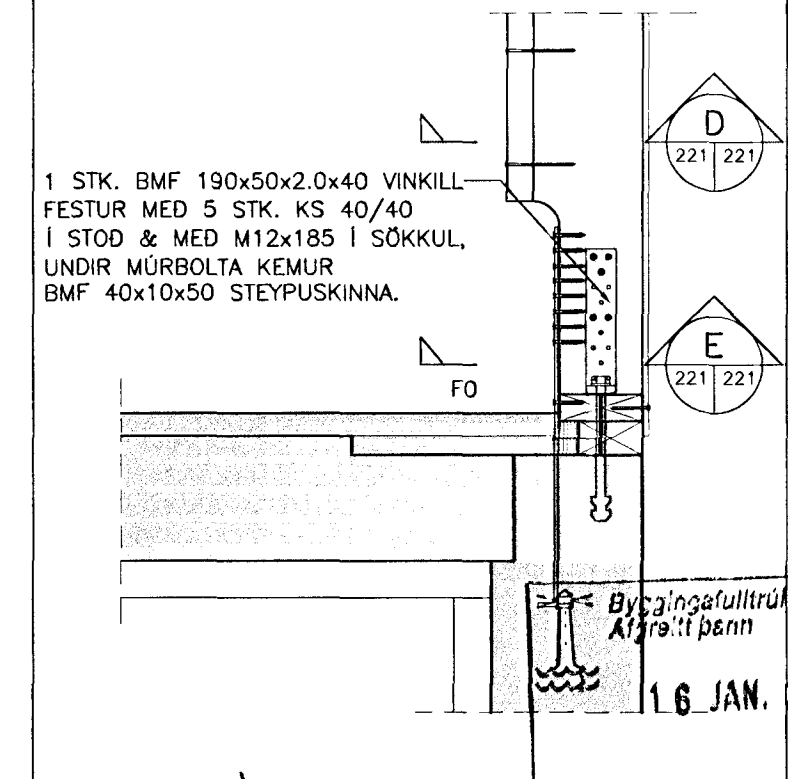

Byggingafultrúð Hafnarfjarðar
Afgreitt þann
16. JAN. 2004
Sigurður Einarsson

SGHUS
AUSTURMEI 69 800 SELFOSS
SÍM 482 3850 FAX 482 3851
NETFANG sghus@sghus.is
VEITFANG www.sghus.is

LÓUÁS 1, HAFNARFIRÐI

BURDARVIRKI: FESTINGAR	MKV: 1:10		
	MKV:		
	MKV:		
HAHAND: T.ELLERT	TEKNAÐ: T.ELLERT	DAGSETNING: 14.10.2003	VERKNUMER: 3058
SKEMMUNAV: 3058-sp.dwg	SAMMYKKE: [Signature]	TEIKNING NÚMÉR: 221	

201170-3979