
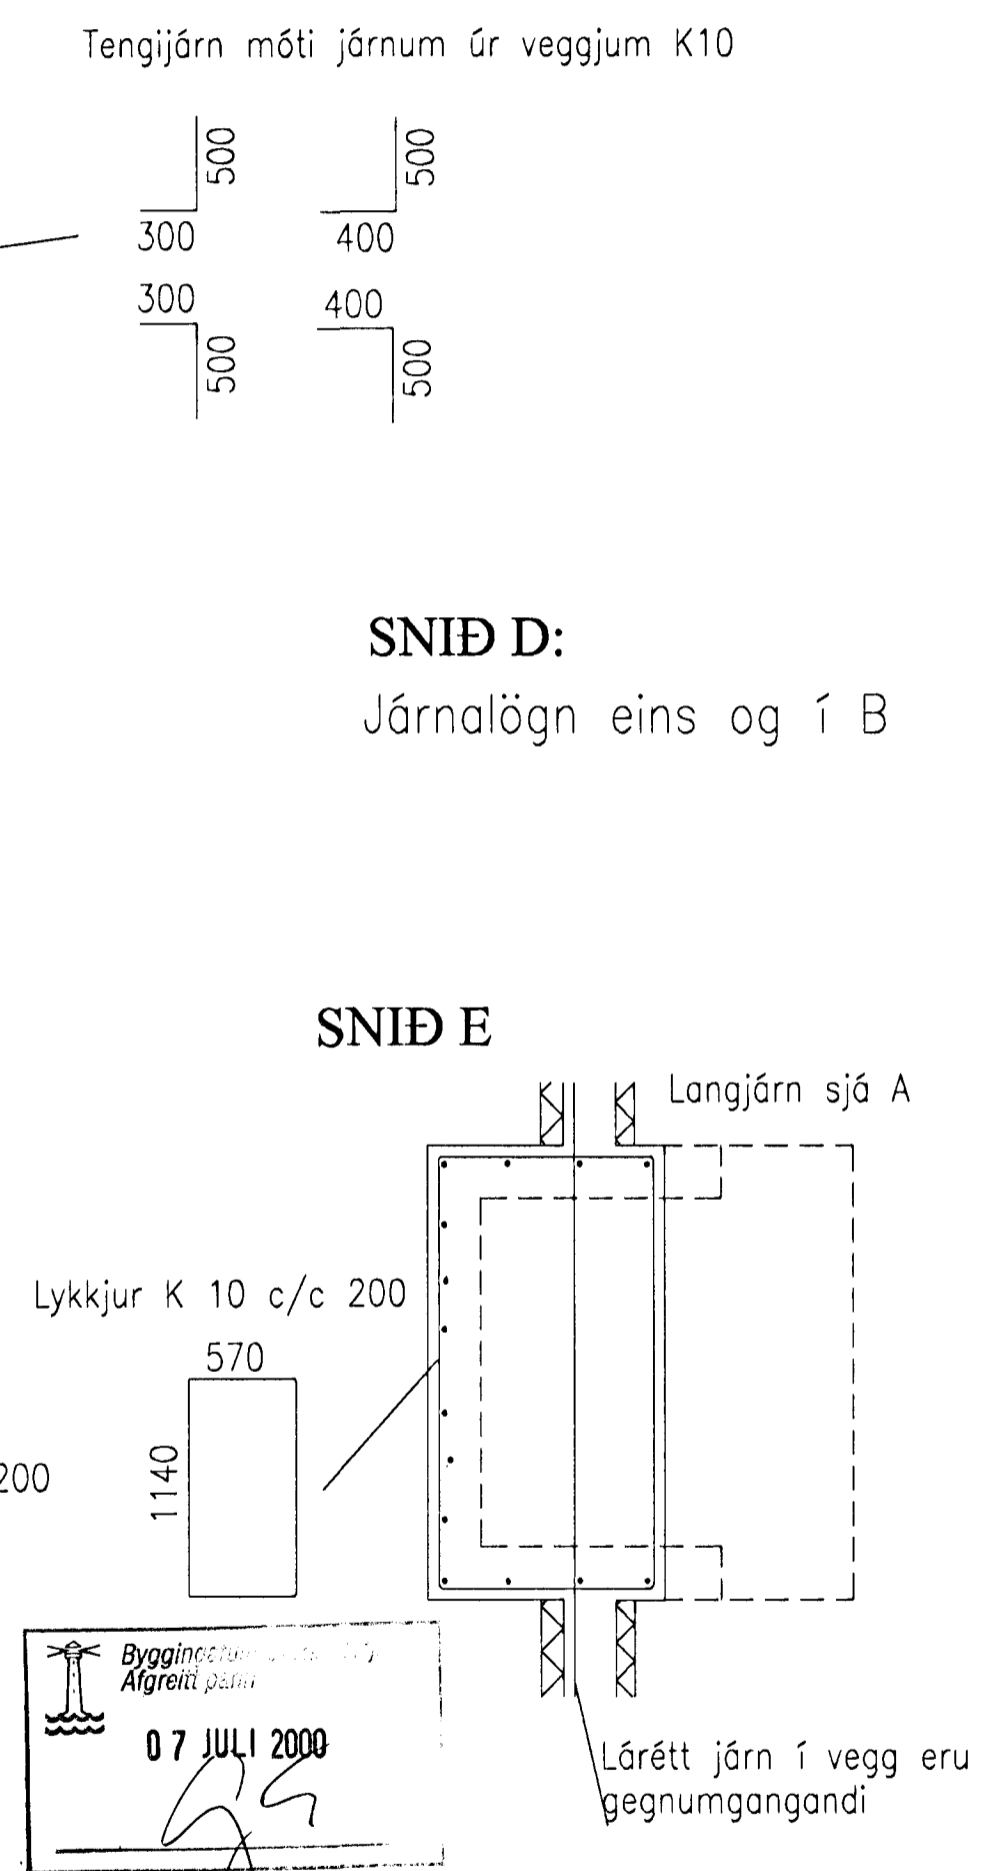
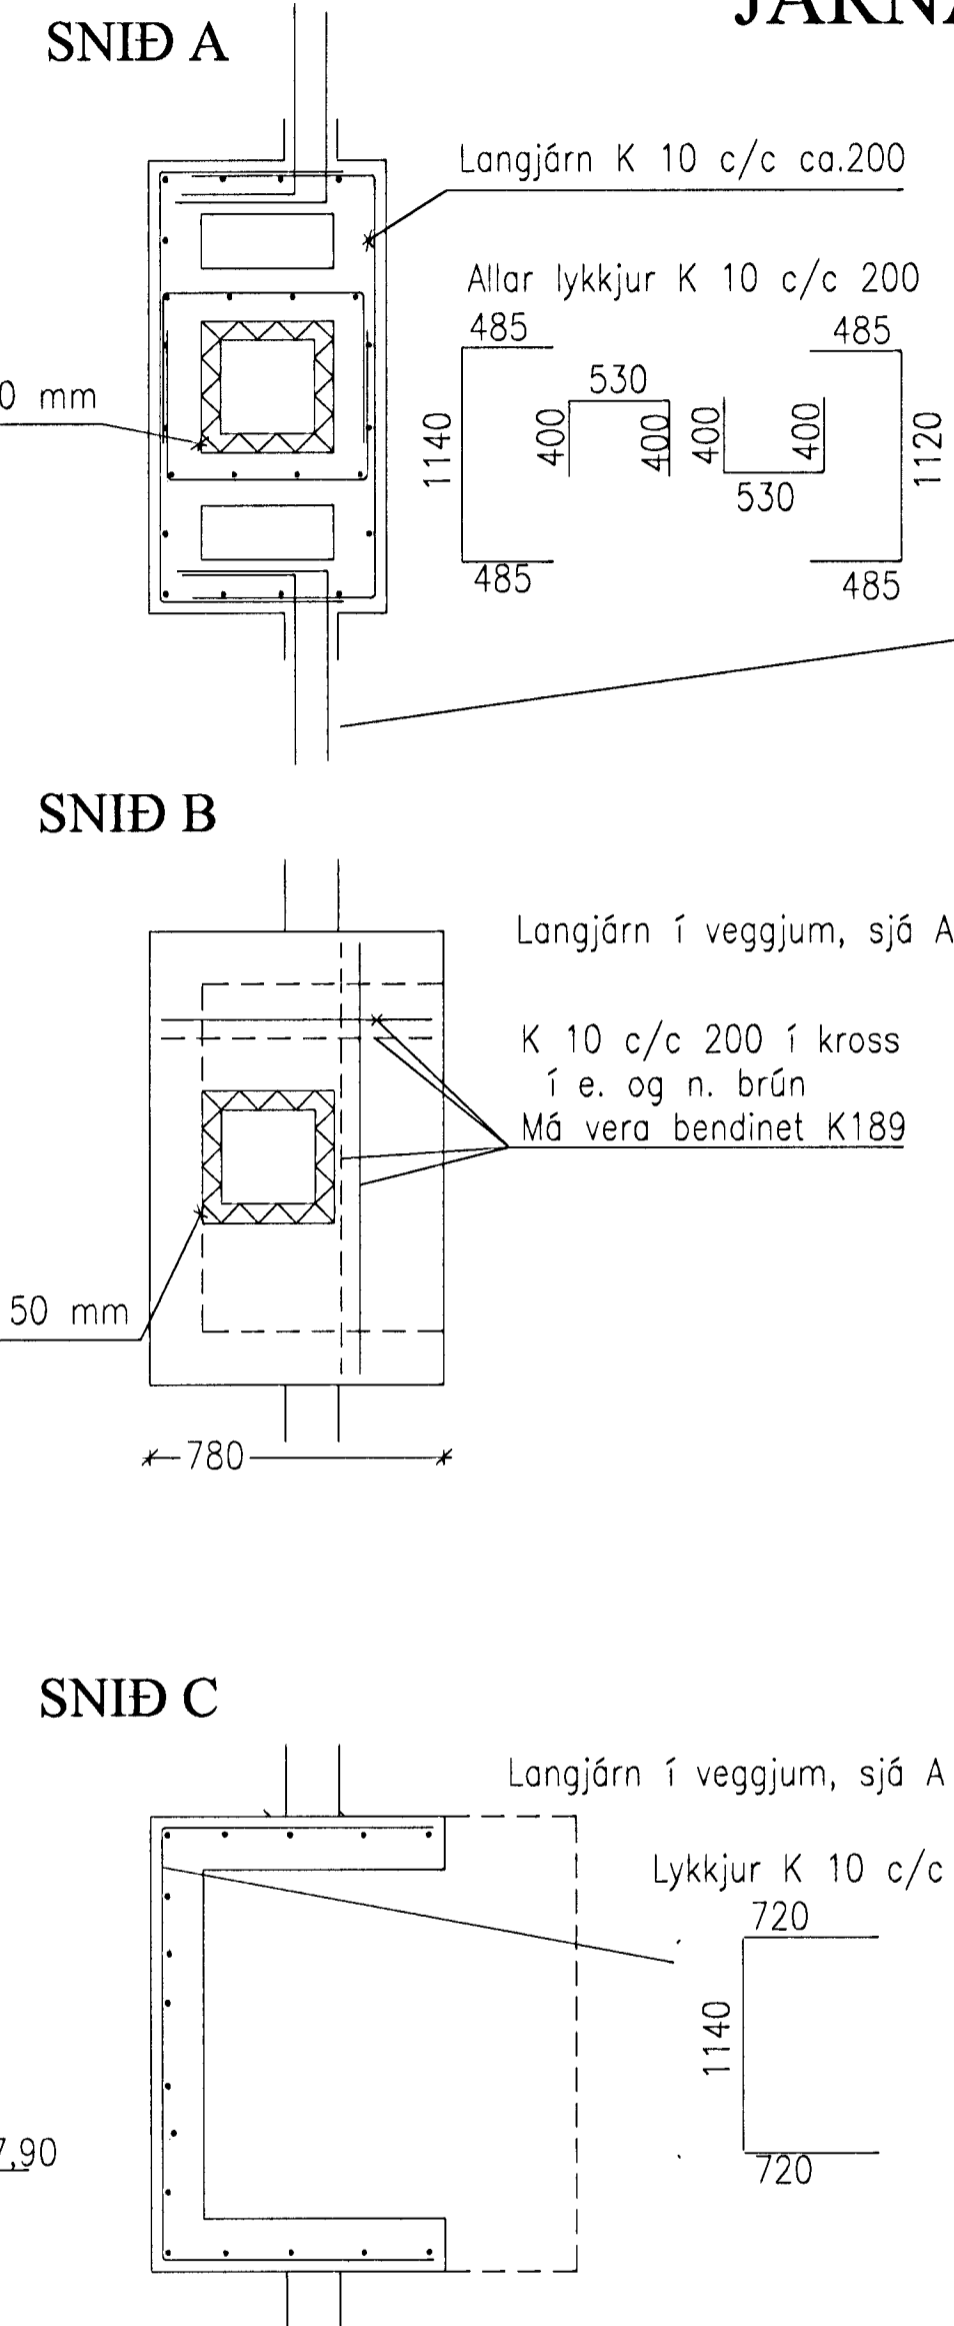
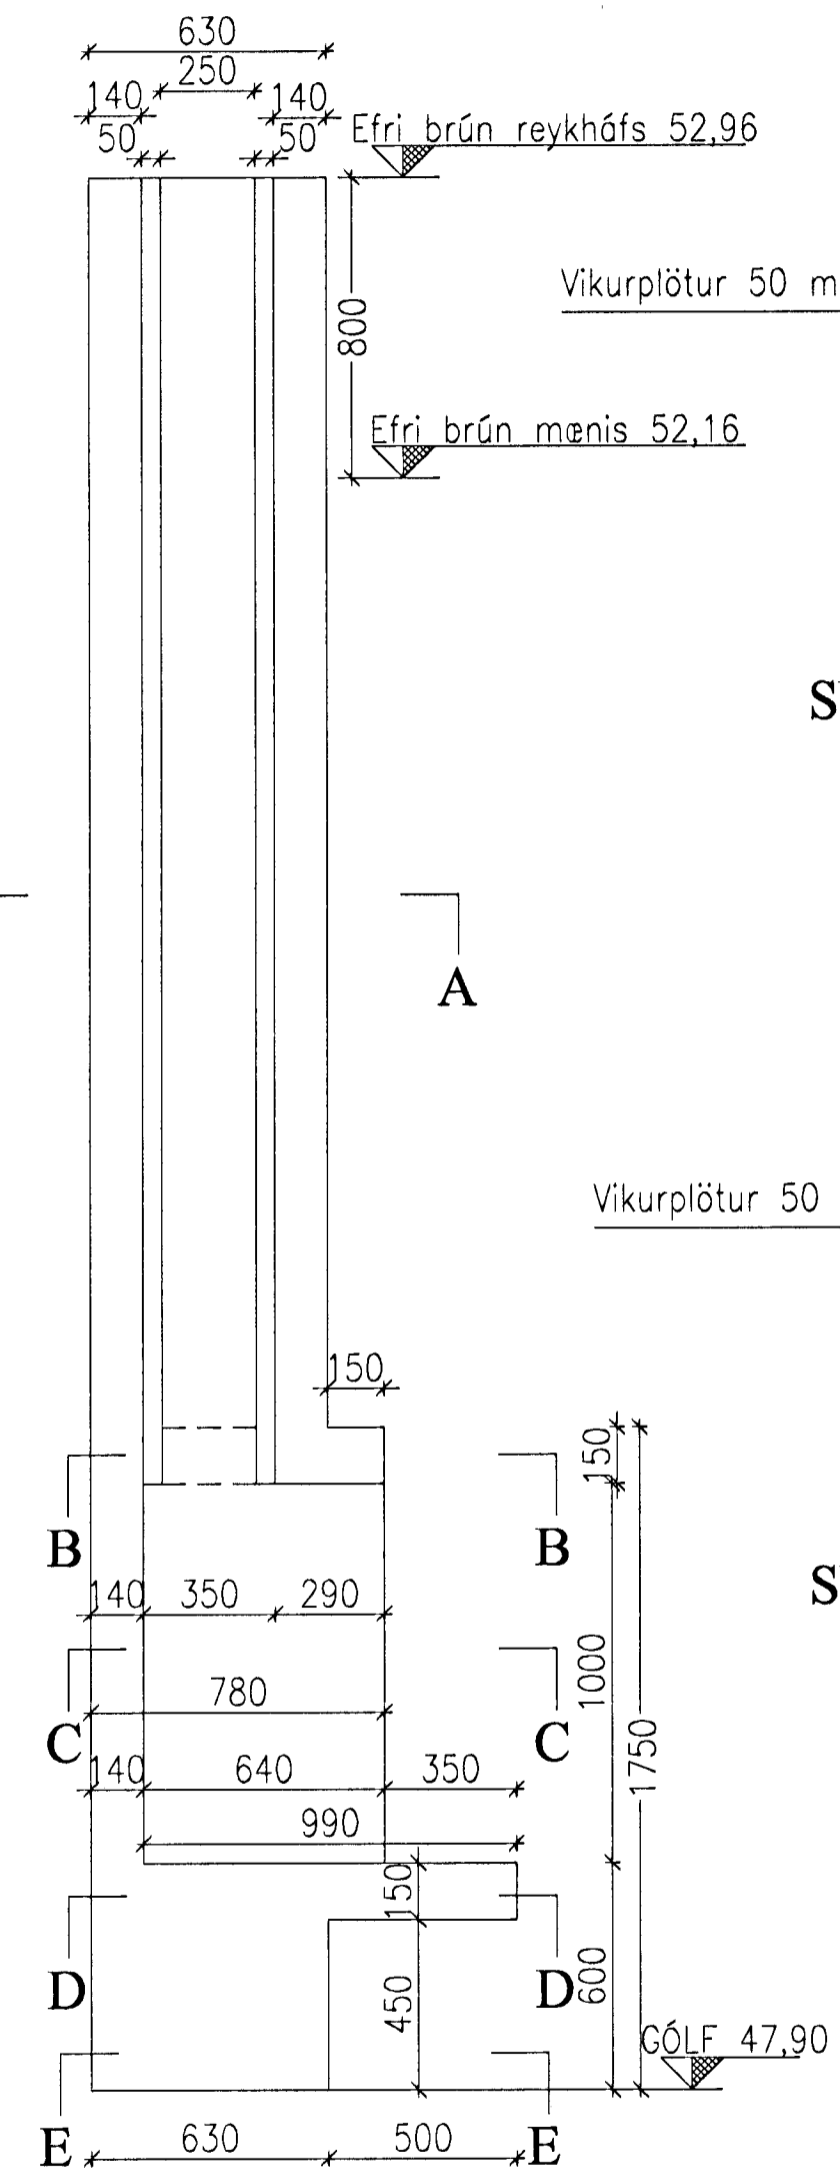
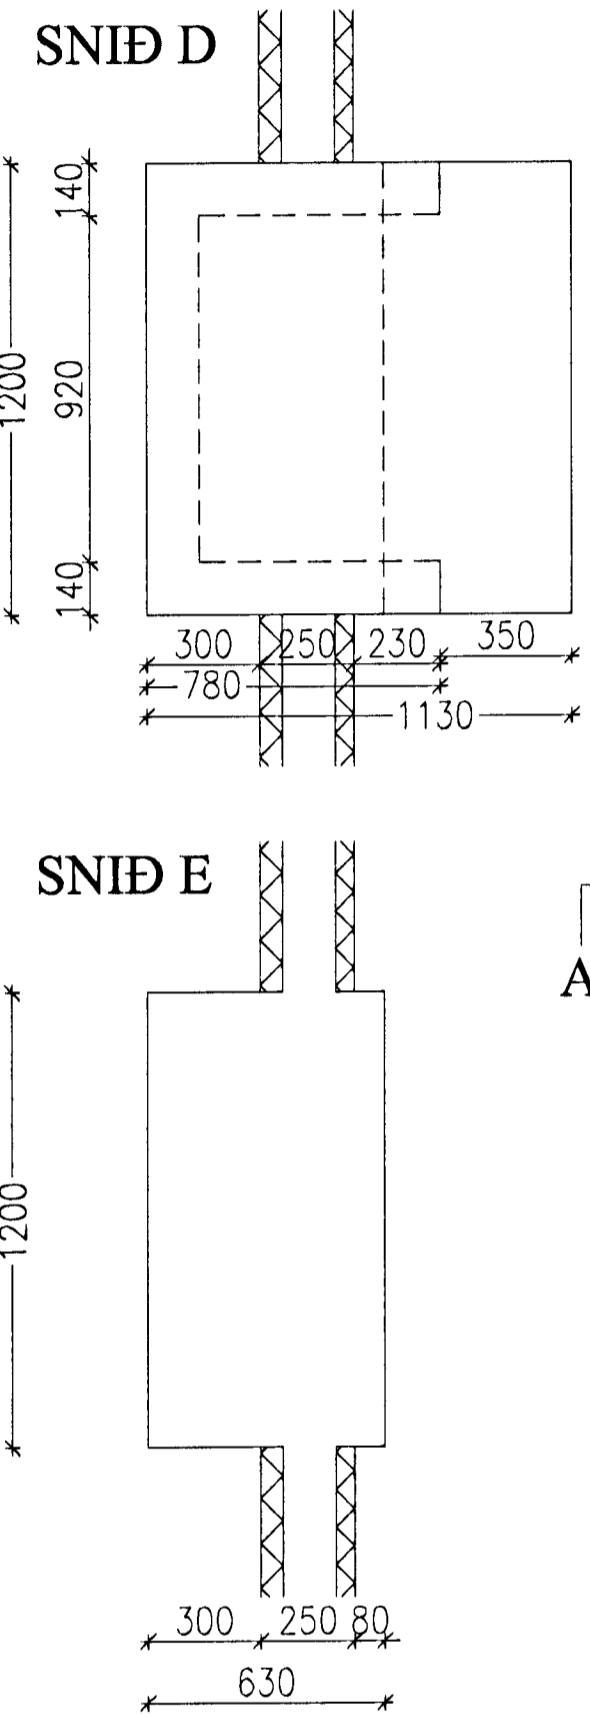


MÁLSETNINGAR

JÁRNALÖGN

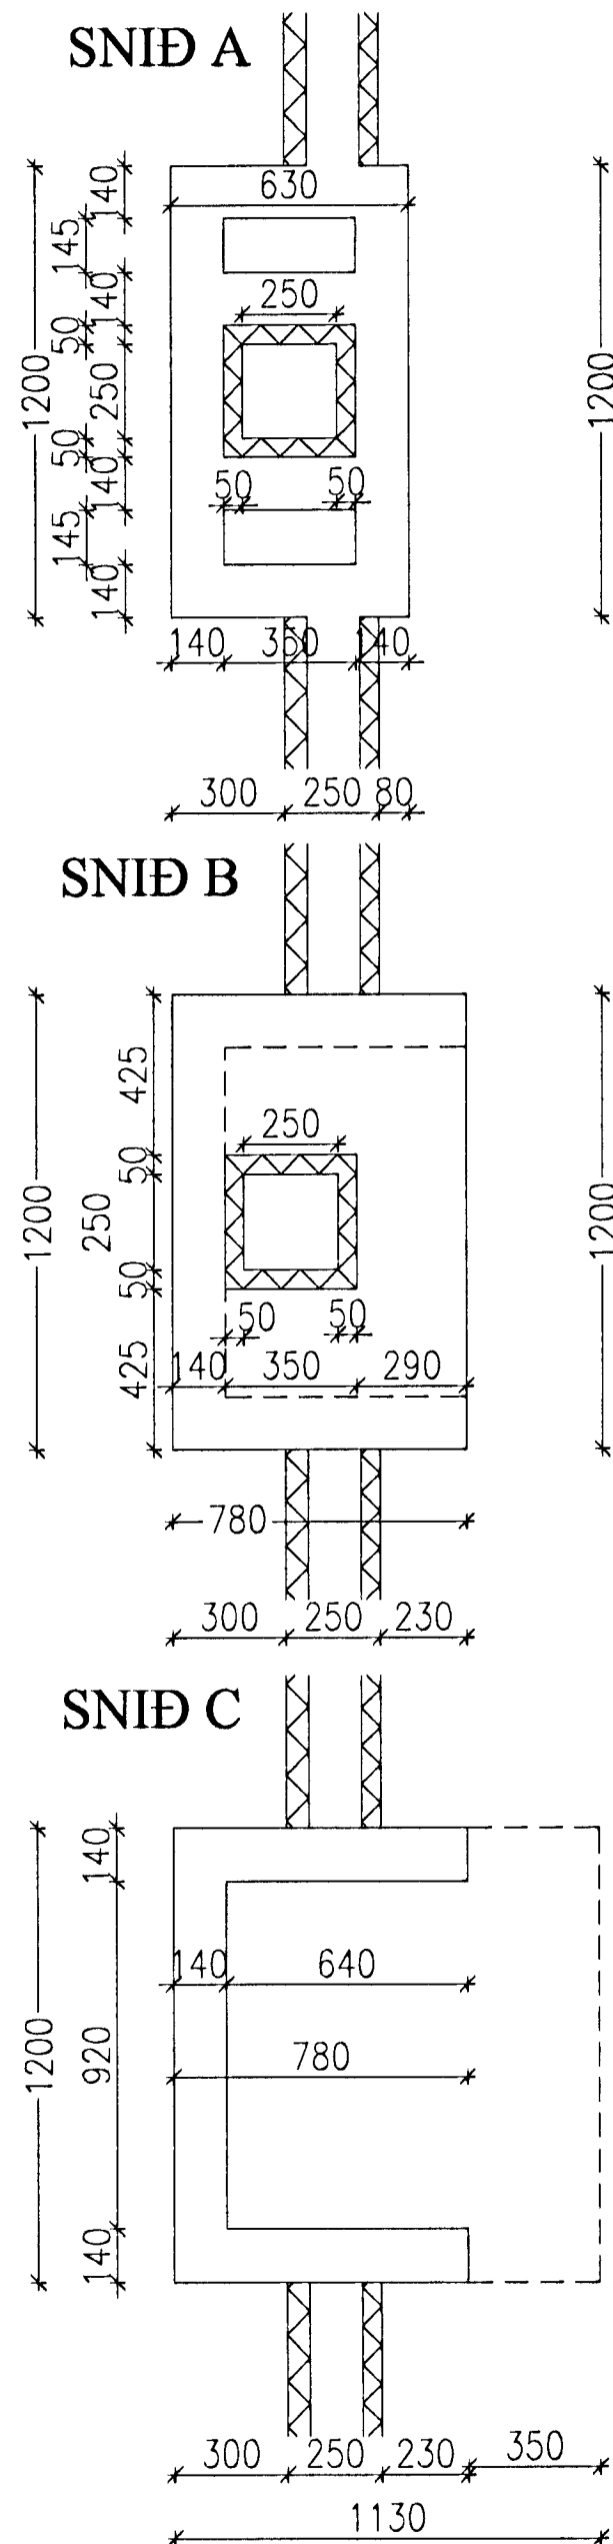

VERKFRÆDISTOFA HALLDÓRS HANNESSONAR S.5654355 GUNNARSSUNDI 10 HAFNARFIRÐI	
LÓUÁS 26 HAFNARFIRÐI	Mkv. 1:20
ARINN, MÁLSETNINGAR OG JÁRNALÖGN	Reiknað: H H
	Teiknað: H H
	Kt. hönnuðar: 141139-2159
Verk: Lou26	Teikn.nr.:1.11
	Dags.:7.júl.'00