




F OG H 1:10

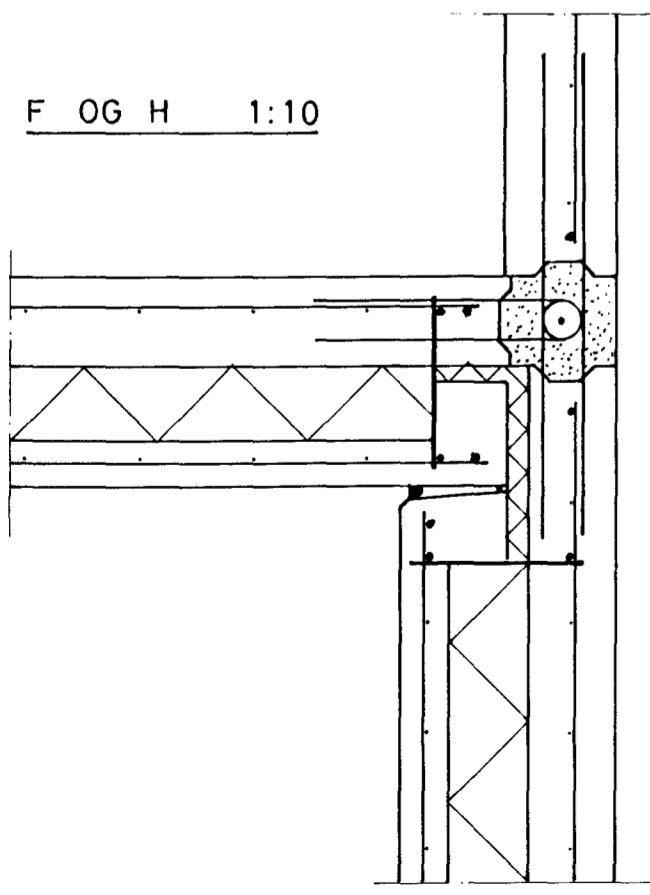


I 1:10

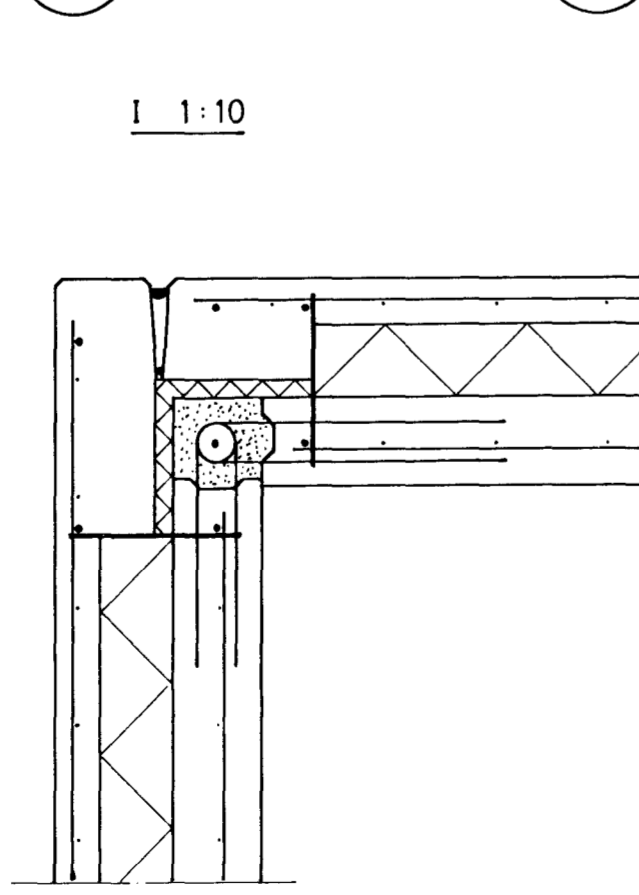

J 1:10

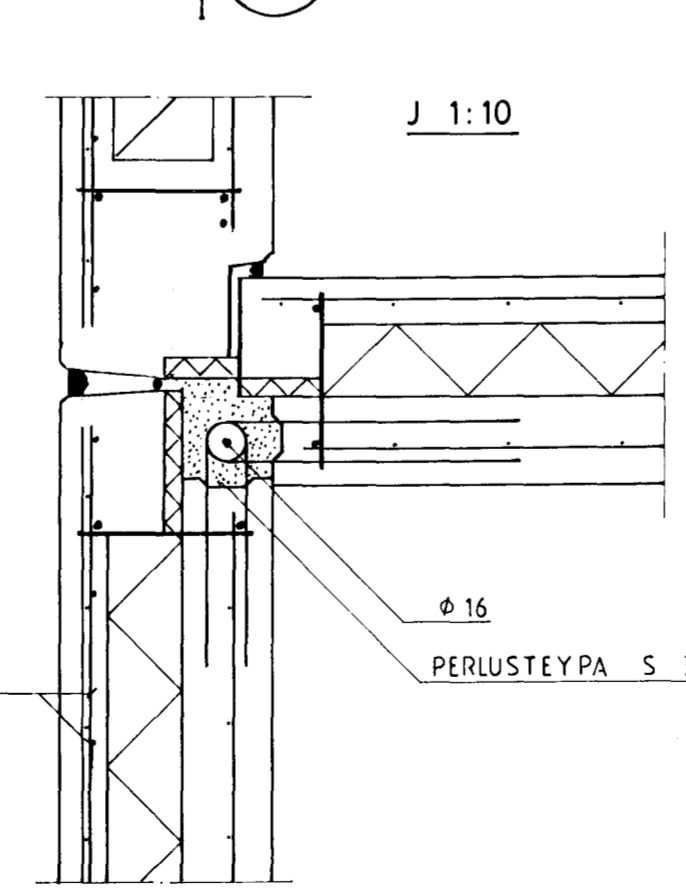

K 1:10

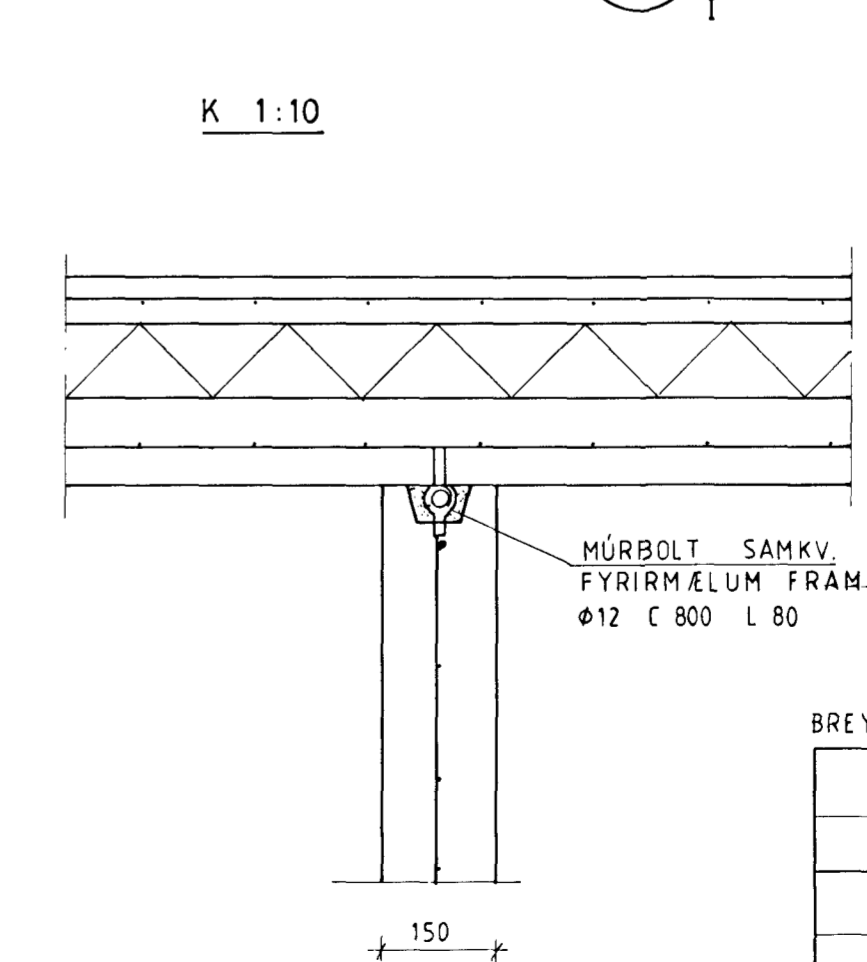

Byggingafultrúi Hafnarfjarðar  
Ágreitt þarinn  
09 AUG. 2000  
95

*Baldvin Olason*

BREYTT AGUST 2000 EINING 18 OG DEILI 2

LÓUÁS 28	
GRUNNMYND ENINGAR, DEILAR	
1:50	1:10
TEIKNING 2	
JAN. 2000	
TÆKNIFR. G. BALDVIN OLASON 171055 7849 397 2111	