




F OG H 1:10

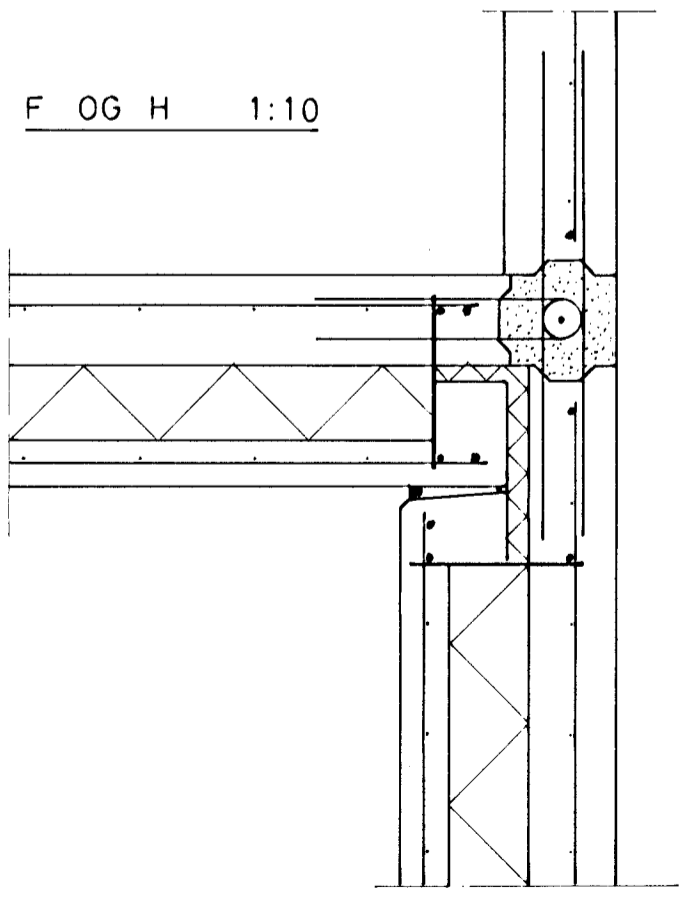


I 1:10

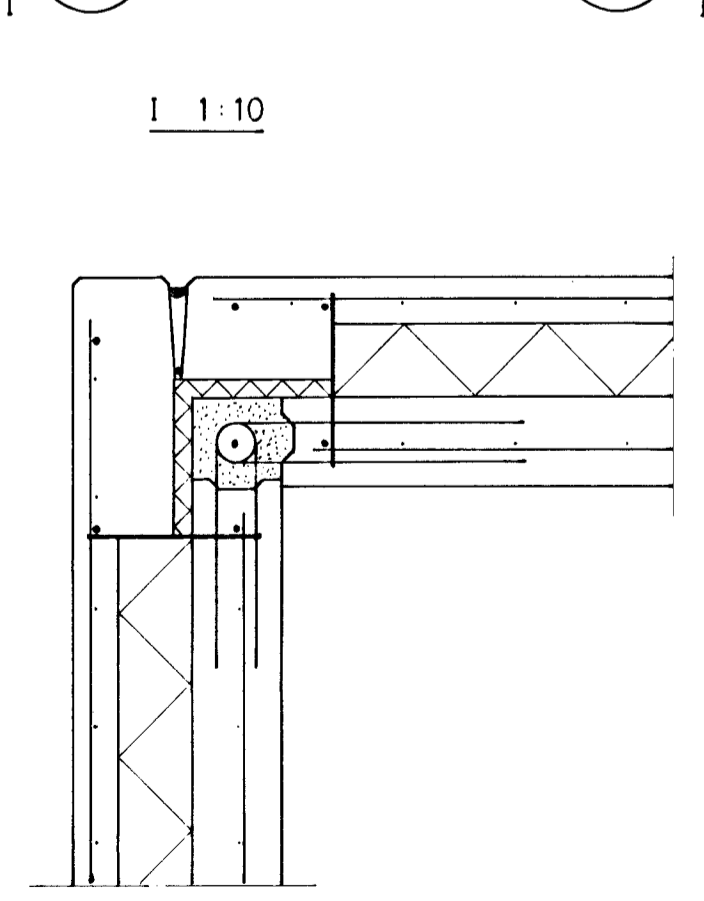

J 1:10

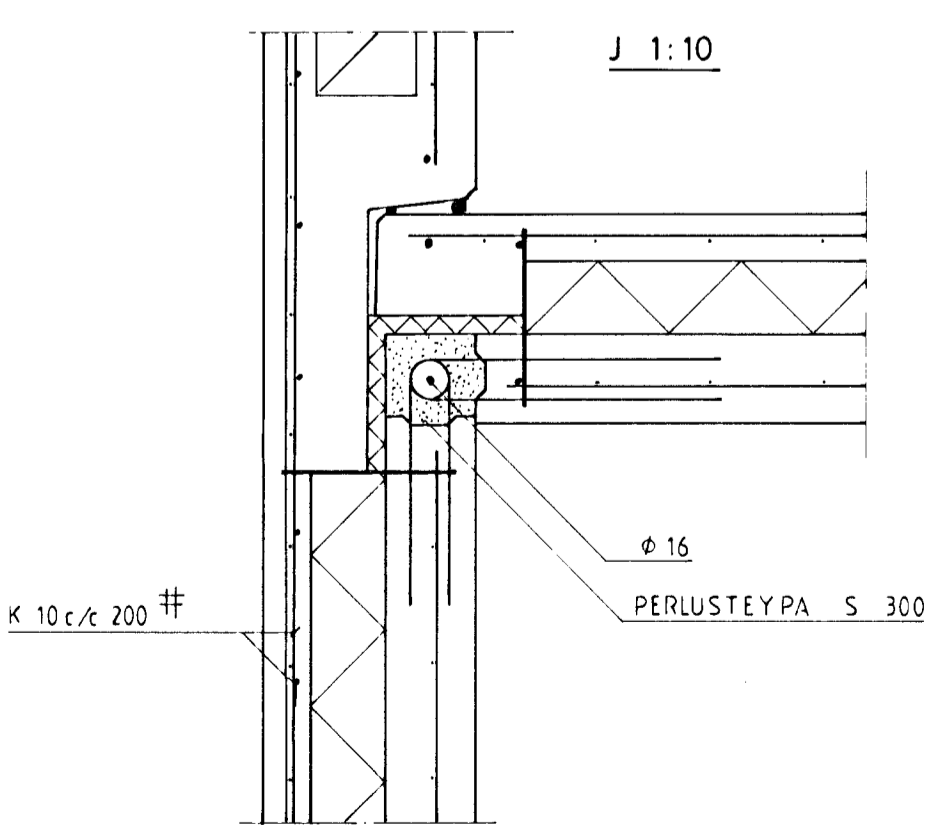

K 1:10

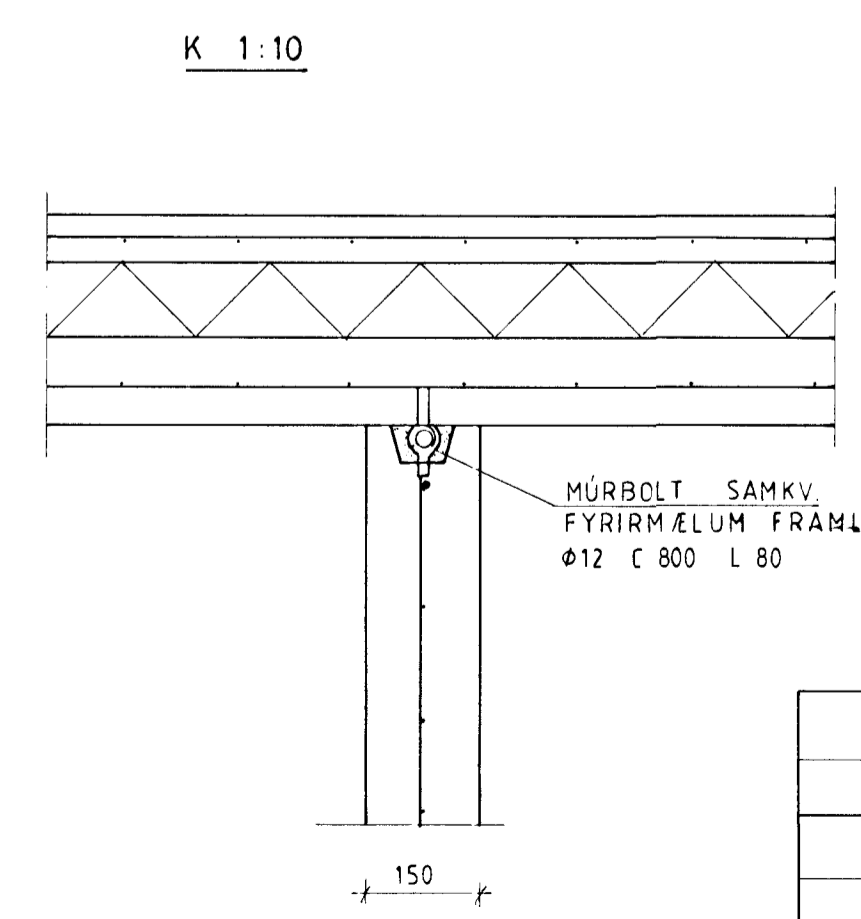

Byggingafultrúi Hafnarfjarðar
Afgreitt þann
31 JULI 2000
95

Baldvin Olason

LÓUÁS 28	
GRUNNMYND EINGAR, DEILAR	
1.50	1:10
TEIKNING 2	
JAN. 2000	
TÆKNIFR. G BALDVIN OLASON 171055 7849 997 2111	