


Grunnmynd 1:50

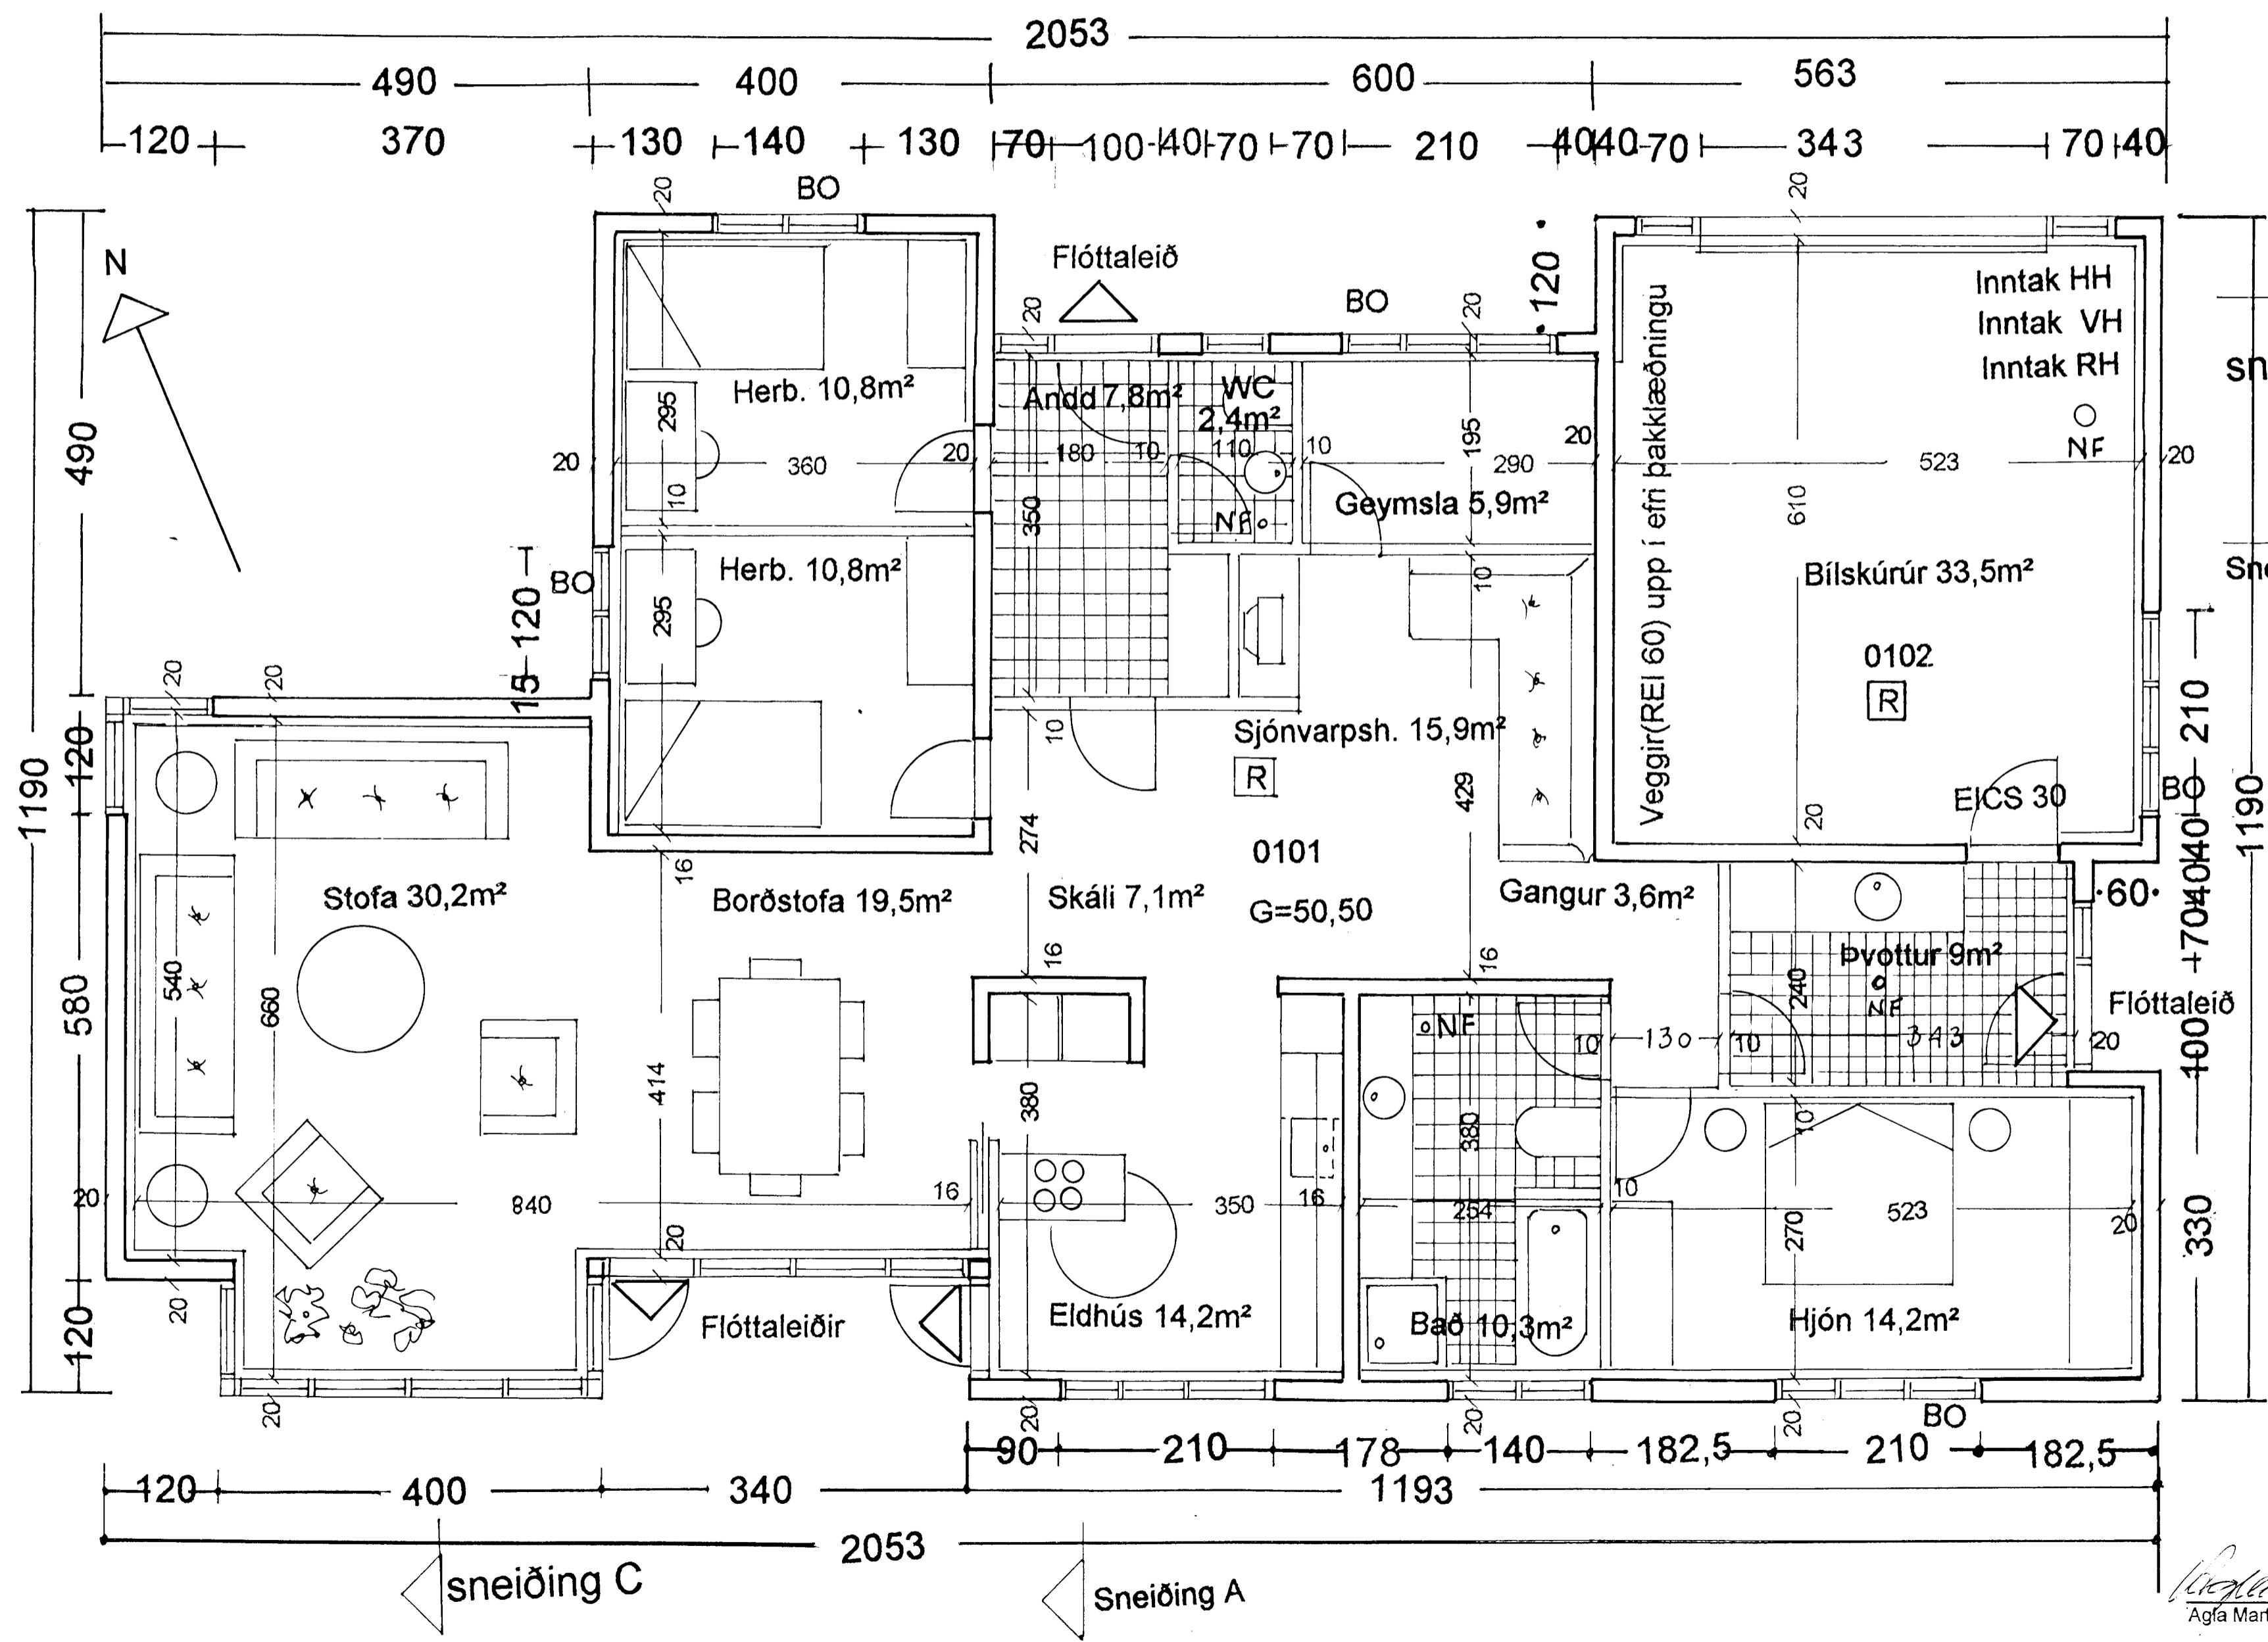

sneiðing D  
Sneiðing B

Byggingafultrúi Hafnarfjarðar  
Afgreitt þann  
09 JUNI 2000  
[Signature]

Lóuás 30 Hafnarfirði	
Sérupprættir 1:50	
teg.	einbýlishús ein hæð
gerð.	steinsteyp
eig.	Hafsteinn Ellertsson Kt. 280751-3329
stk.	1 af 5 dags.
Grunnmynd	

[Signature]  
Agfa Marta Marteinsdóttir FAI Kt.270341-4469