



Lóuás 4 Hafnarfirði

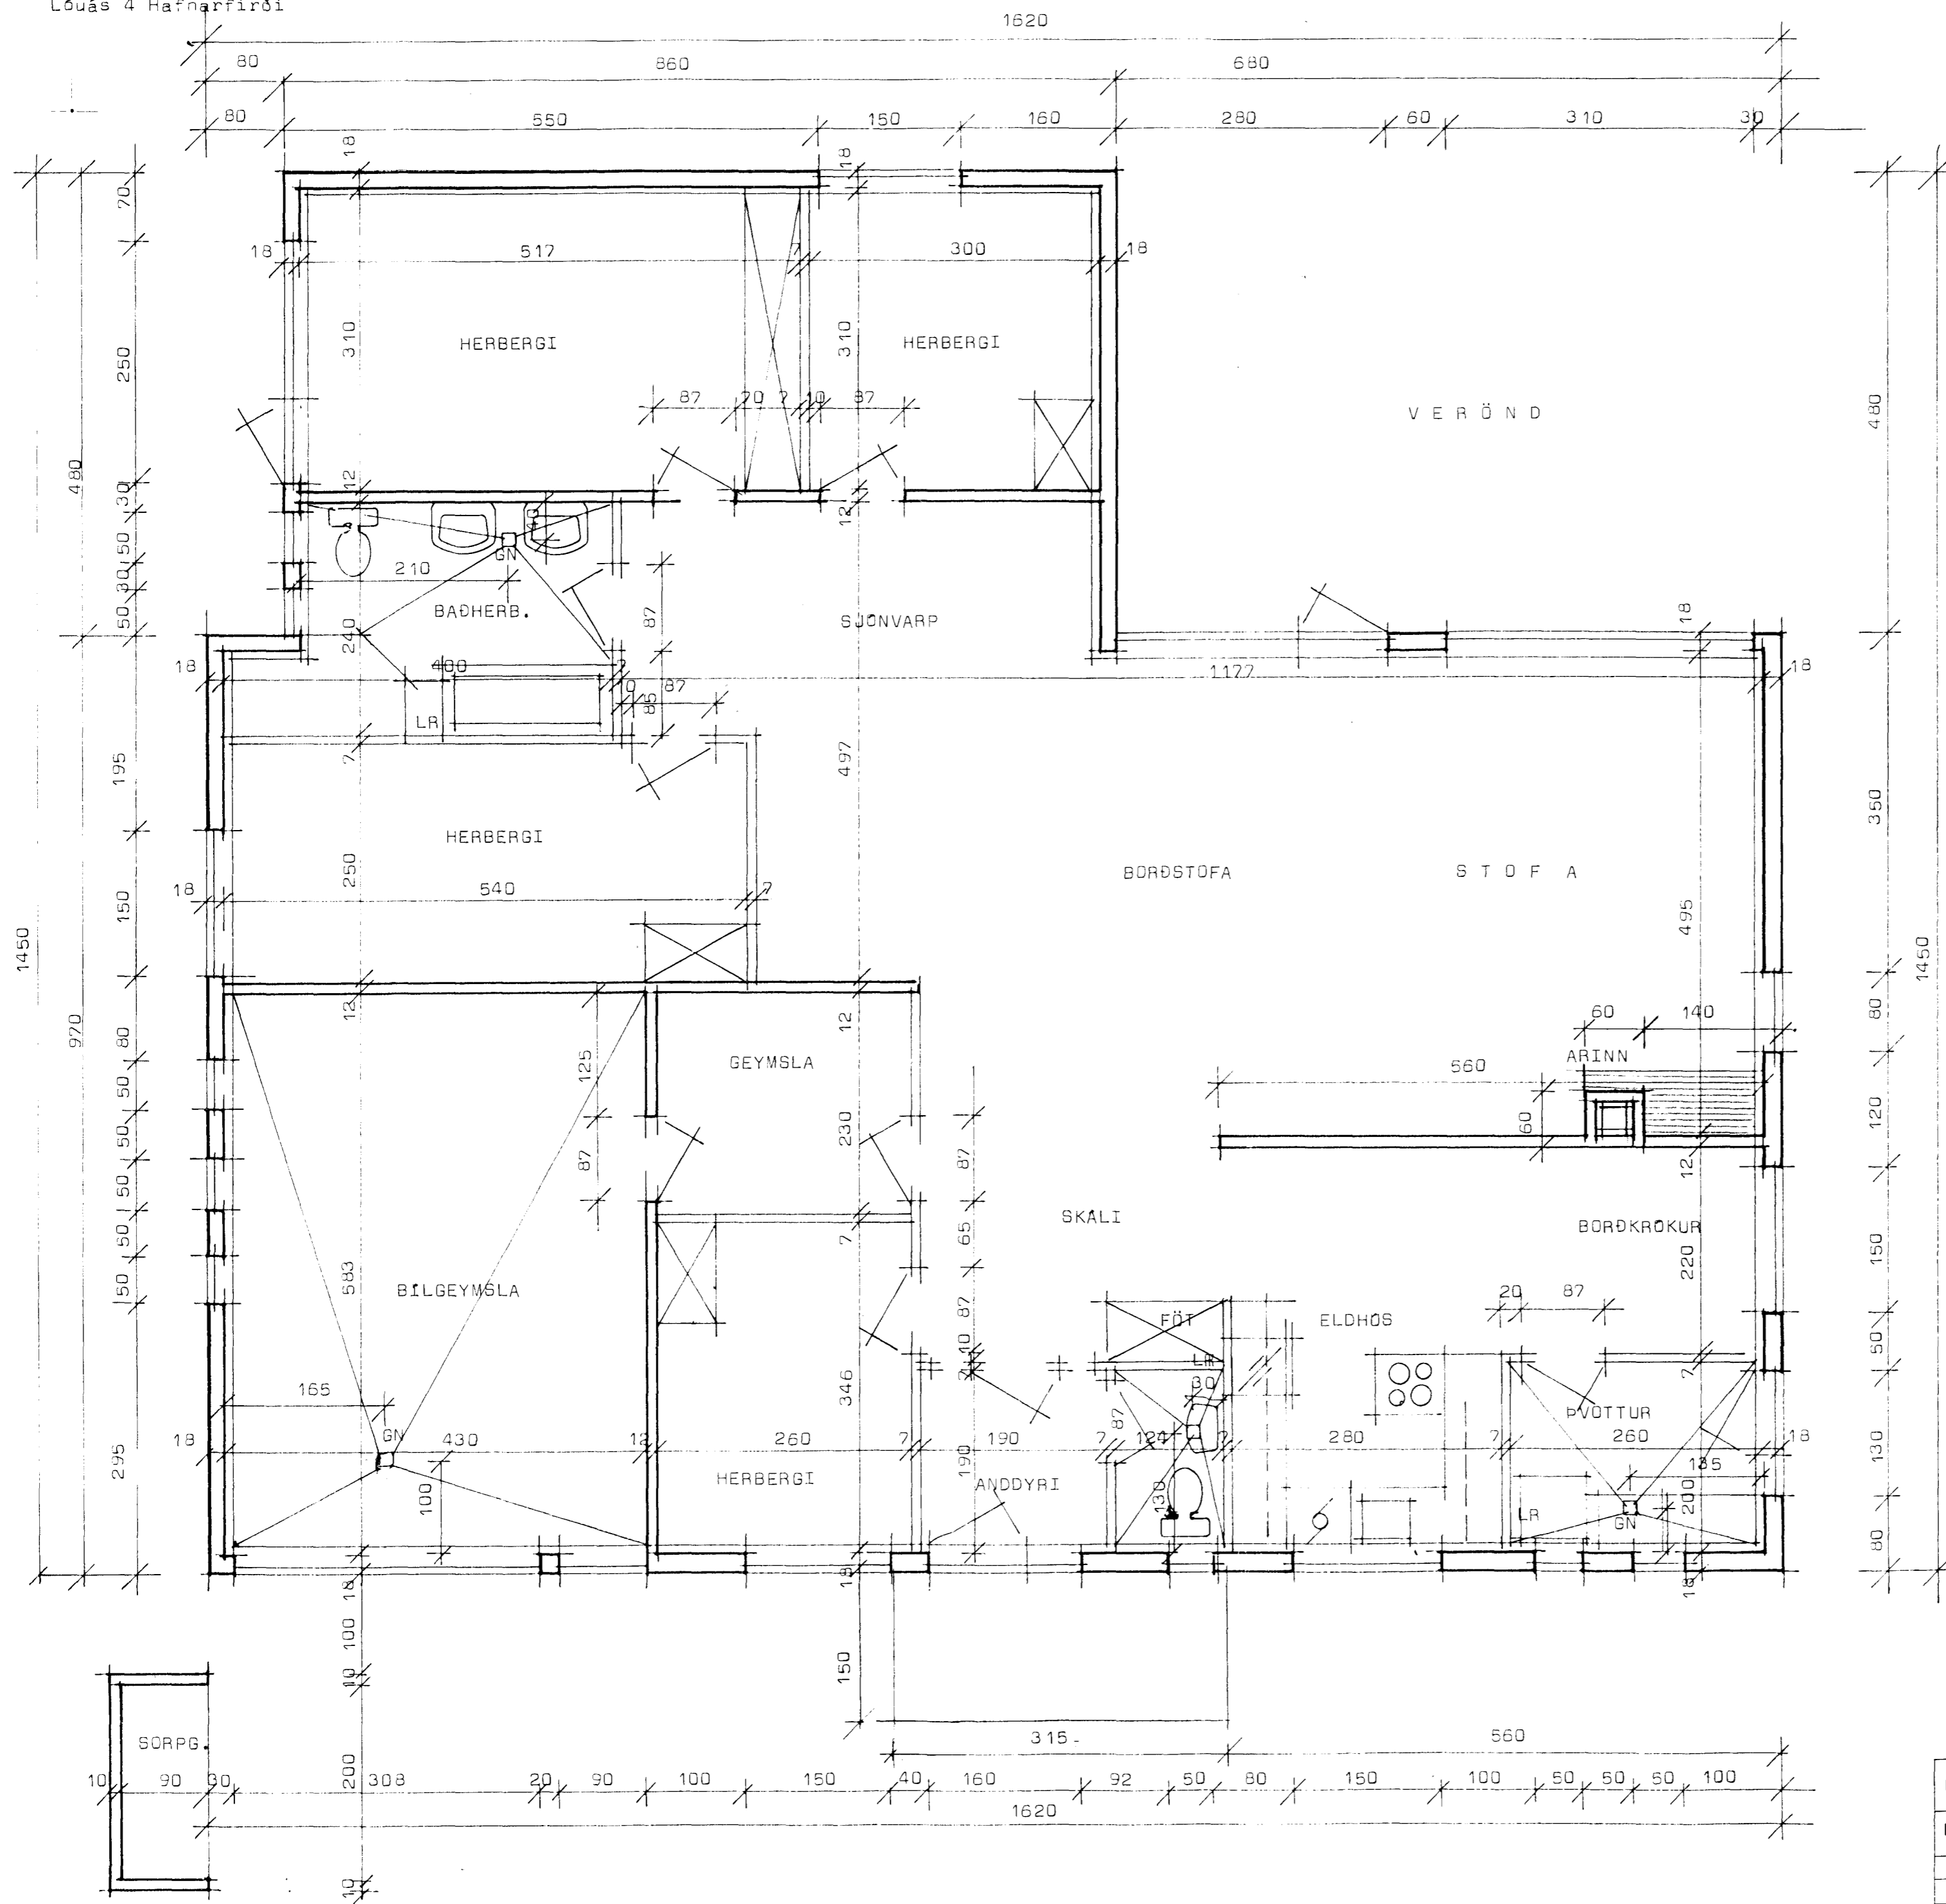

Samþykkt þann
 12 SEPT. 2000
 Byggingafulltrúinn í Hafnarfirði
 F.h. Sigurbjartur Halldórsson



TEIKNISTOFAN HÁALEITI
 HÁALEITISBRAUT 125 - 108 REYKJAVÍK
 KT. 270738-4439 - SÍMI 553 6239

BYGGINGASTADUR	Lóuás 4 Hafnarfirði		
HEITI	Grannmynd		
ág. 1999	MKV: 1:50	BREYTT Júní 0096	BLAD NR. 1,04
			VERK NR. 9912