



Lóuás 4 Hafnarfirði

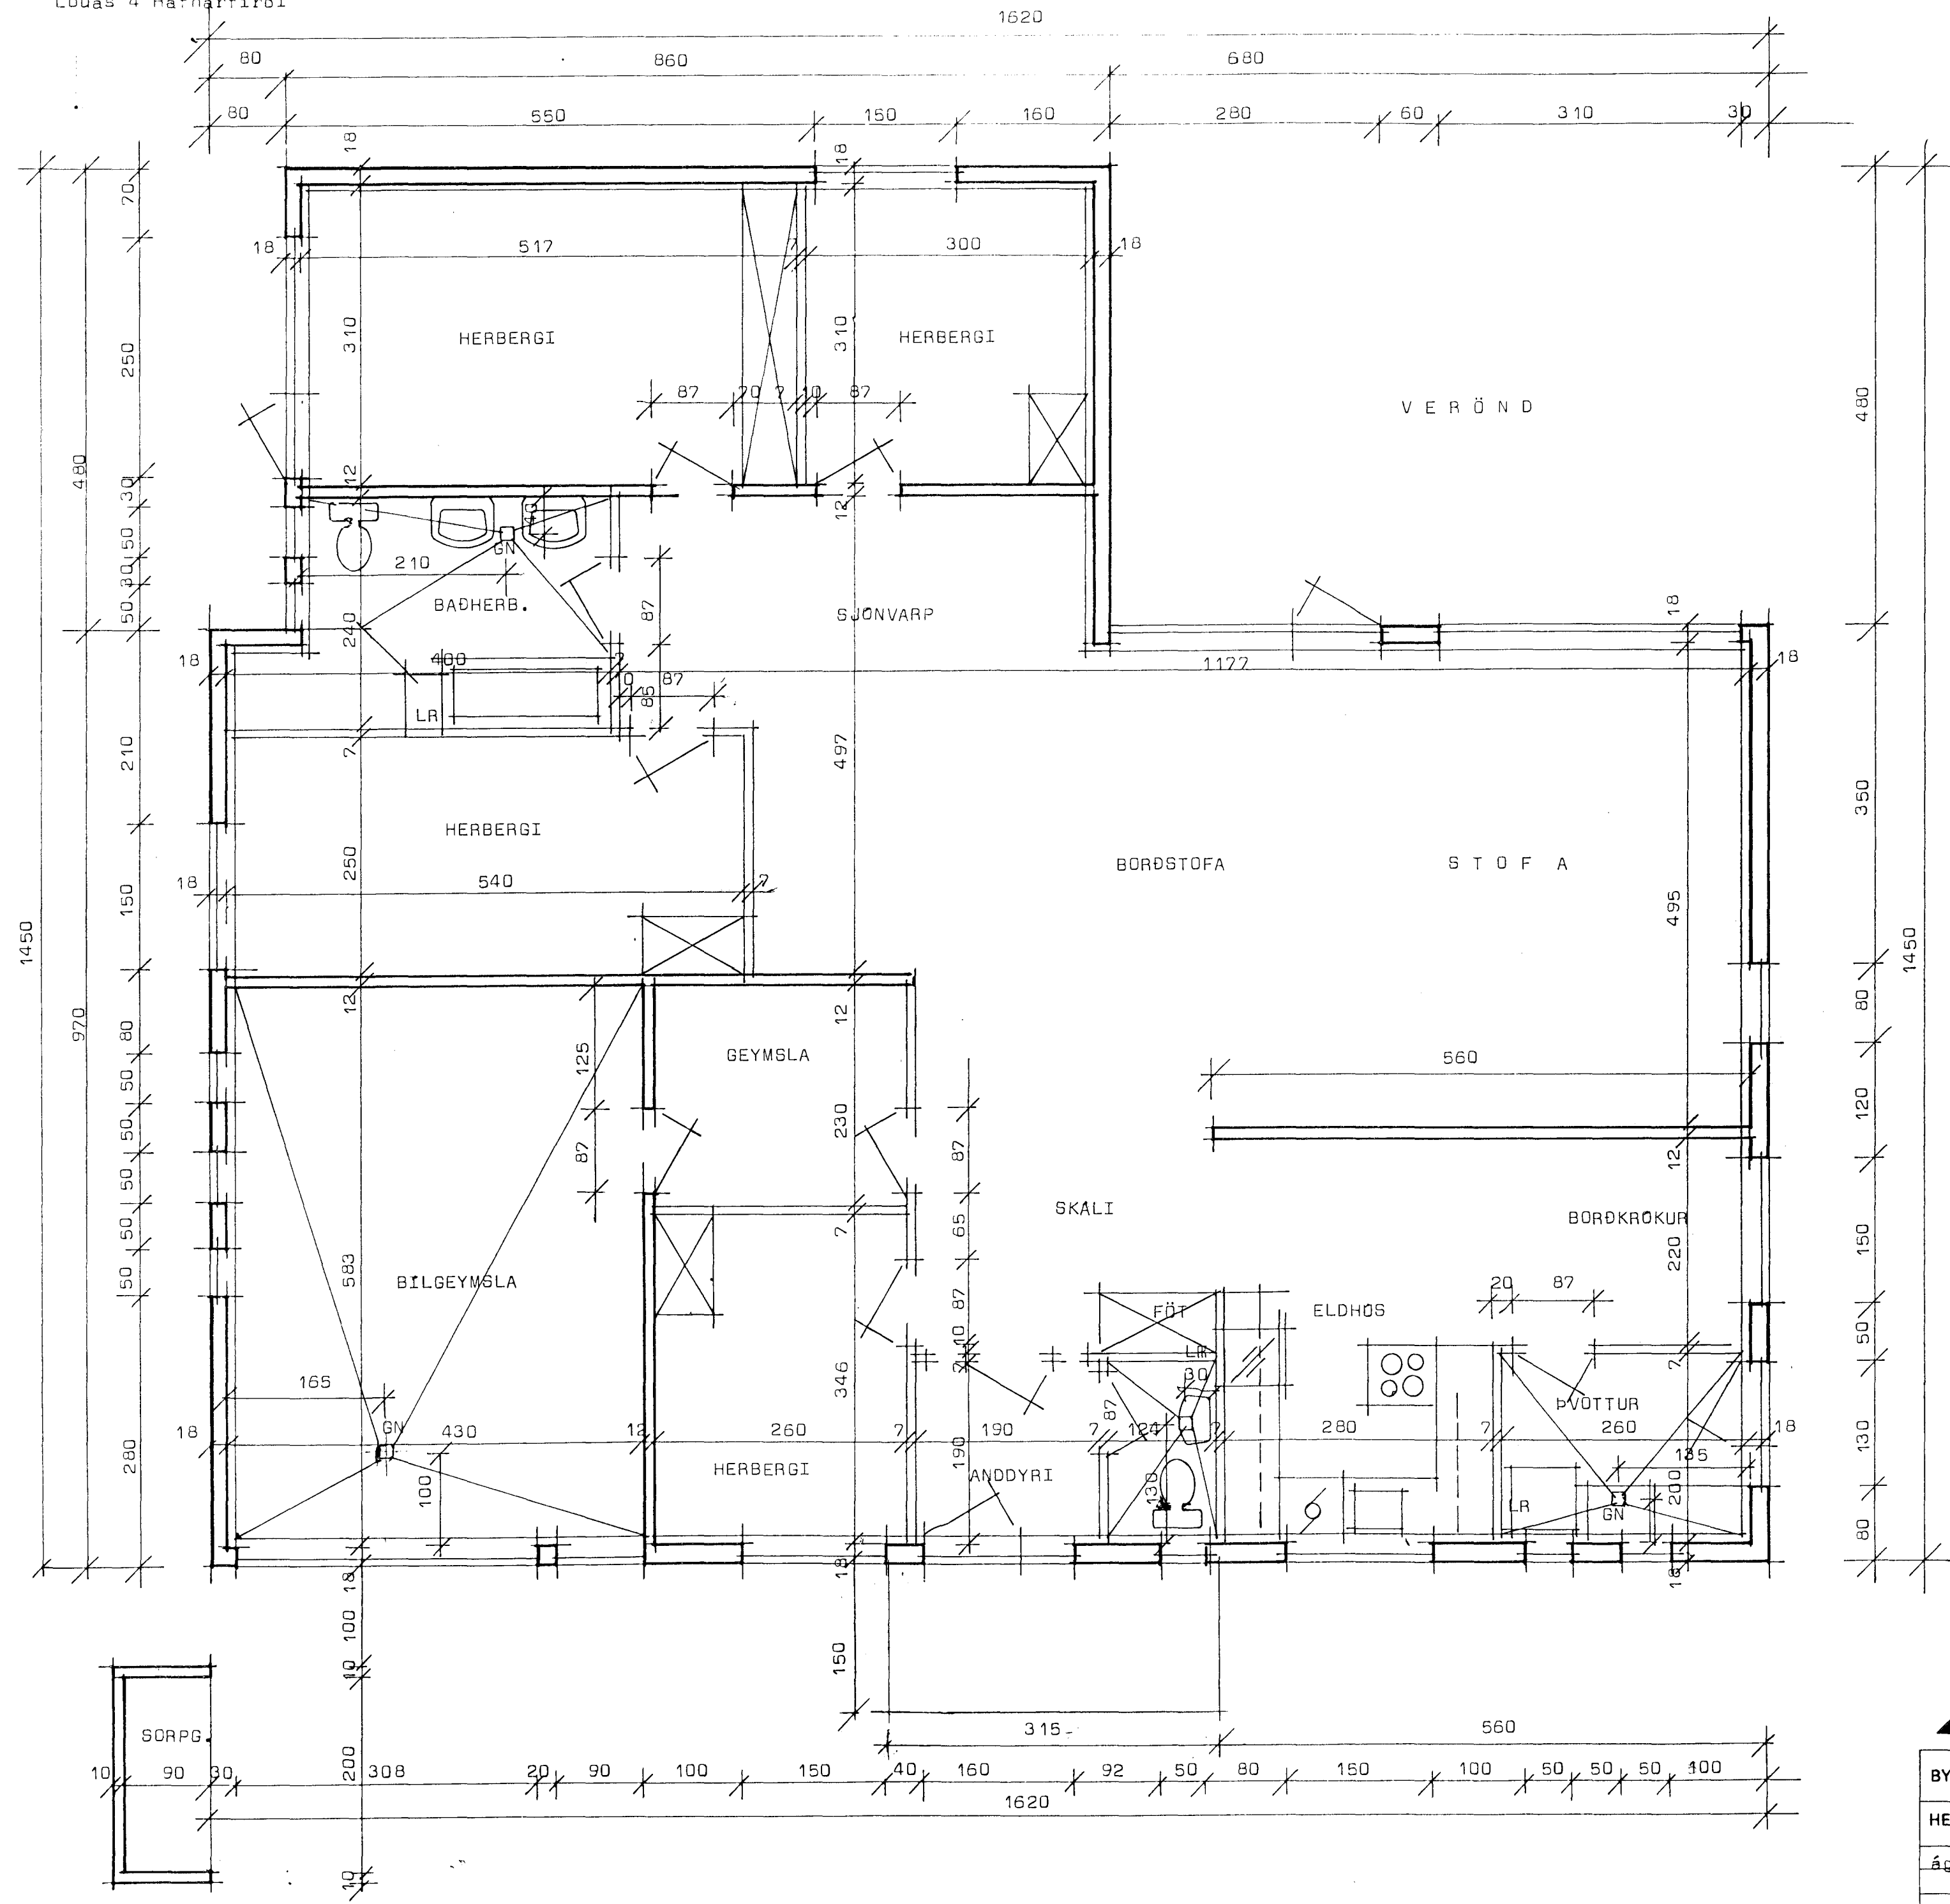

Byggingisfulltrúi Hafnarfirðar  
 Afgreitt þann  
 10. APRIL 1999  
 Sigurbjartur Halldórsson



**TEIKNISTOFAN HÁALEITI**  
 HÁALEITISBRAUT 125 - 108 REYKJAVÍK  
 KT. 270738-4439 - SÍMI 553 6239

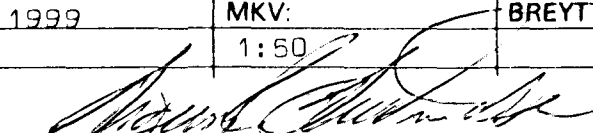BYGGINGASTADUR	Lóuás 4 Hafnarfirði		
HEITI	Grunnmynd		
ág. 1999	MKV: 1:50	BREYTT	BLAD NR.
			VERK NR. 51 9912