
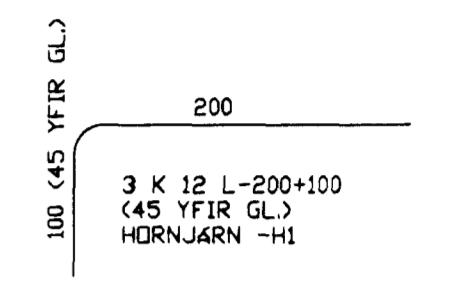
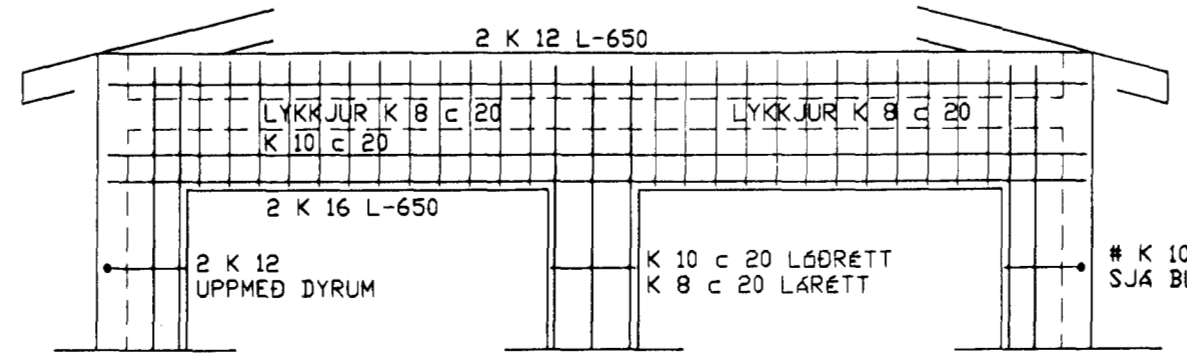


B-3 1:50

B-2 1:50

B-1 1:50

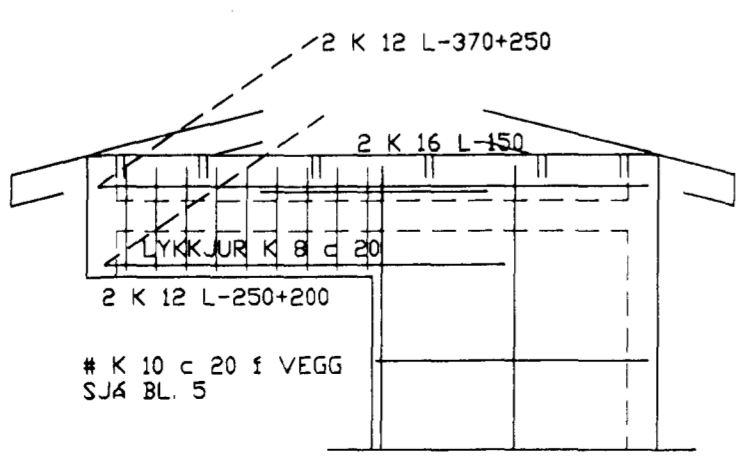

Bygginguáttal af rafnarfjörðar  
Atgætt þann

28 APR. 2000

Sigrún Þ. Sævar

**SKÝRINGAR:**  
SJA TEIKN. ARKIT. OG SÉRTEIKN.  
SÚLUR OG SNID Á BL. 13  
VEGGIR, SKÝRINGAR OG FL. BL. 5  
PLÖTUPYKKT 16 CM.

STEINGRÍMUR TH PORLEIFSSON, MTFI		TEIKNISTOFA - ÁRMÚLA 5, 108 REYKJAVÍK Sími: 553-2244	
FAX: 568-9191		NETFANG: bom@islandia.is KT: 270432-4099	
Verk:	LÓUÁS 5	HAFNARFIRDI	
Máli:	1:50	JÁRNBEIT STEINSTEYPA -VEGGIR OG LOFTPLATA -GRUNNMYND OG BITAR	
Dags:	APRÍL 2000		
Blað:	11		

*Steingrímur Th. Porleifsson*