




G-14

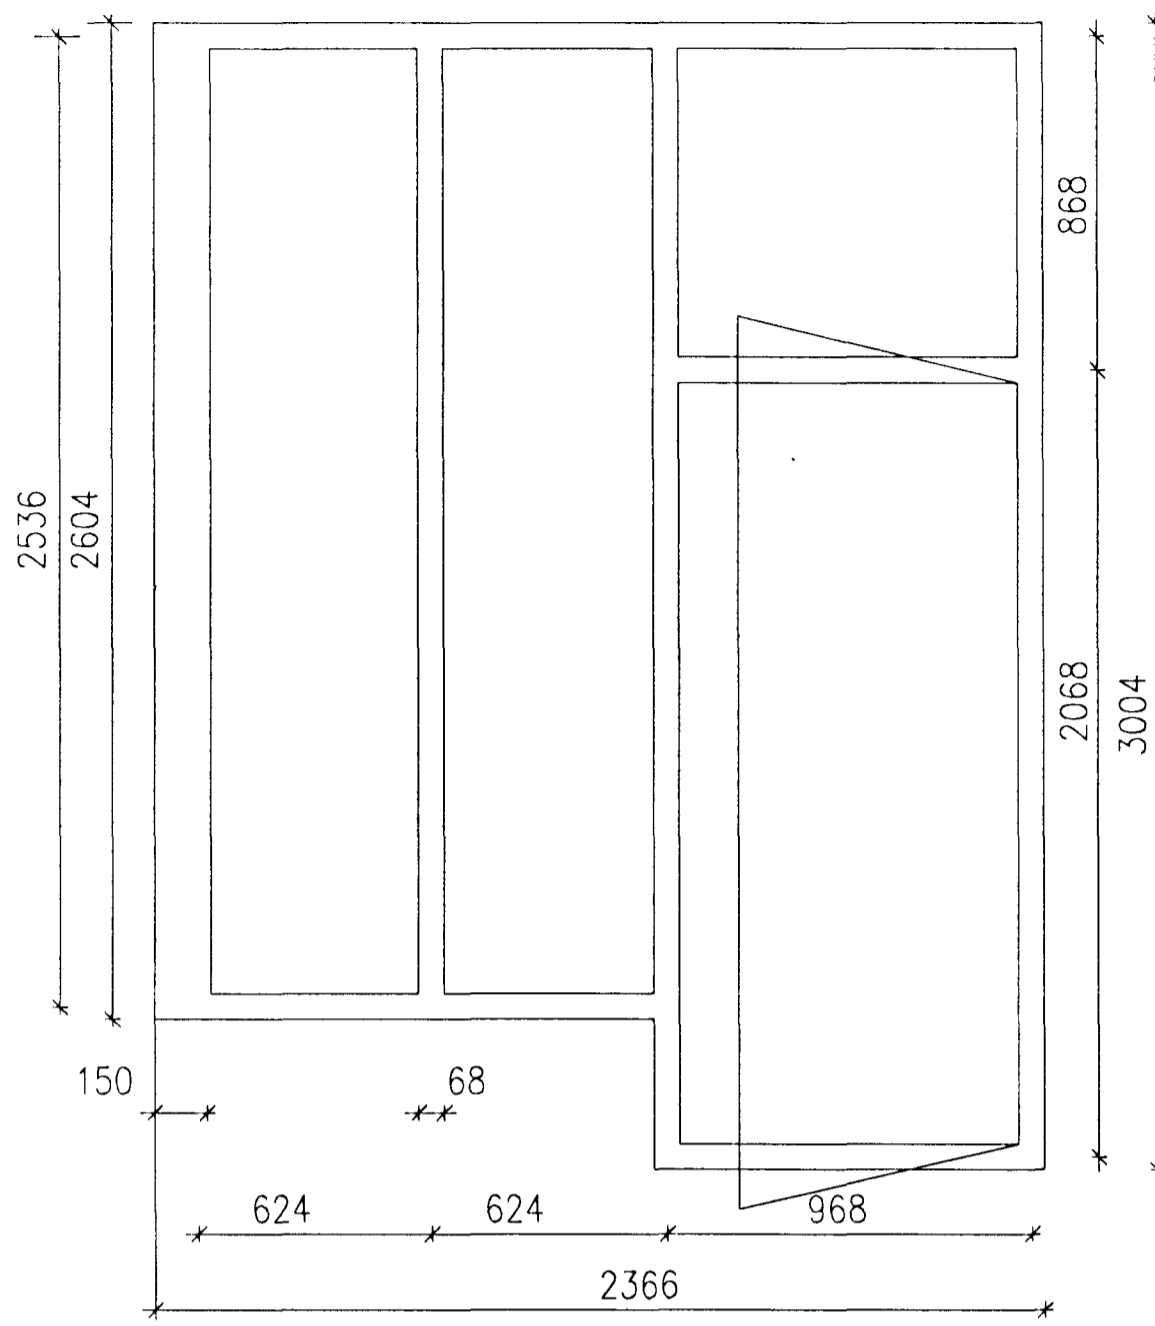


G-15

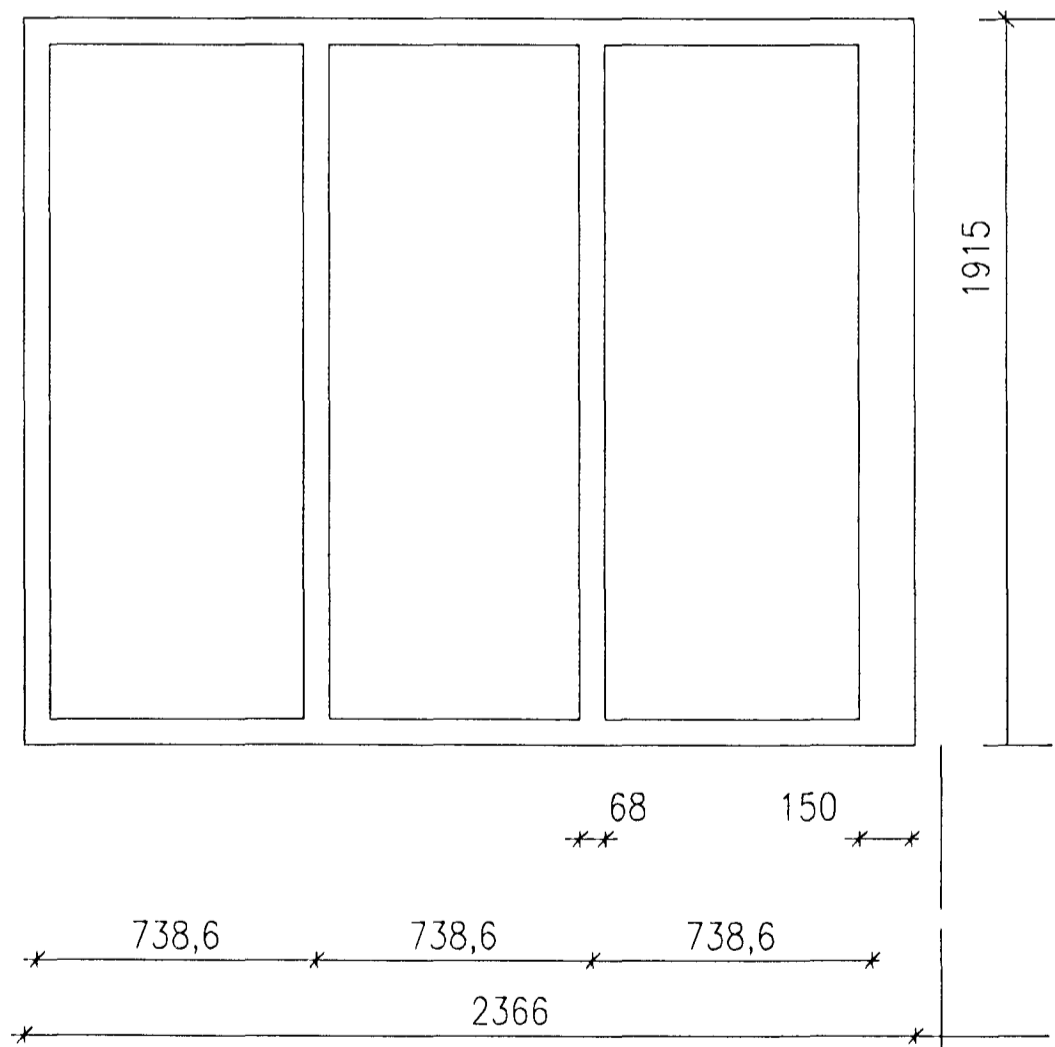


G-13

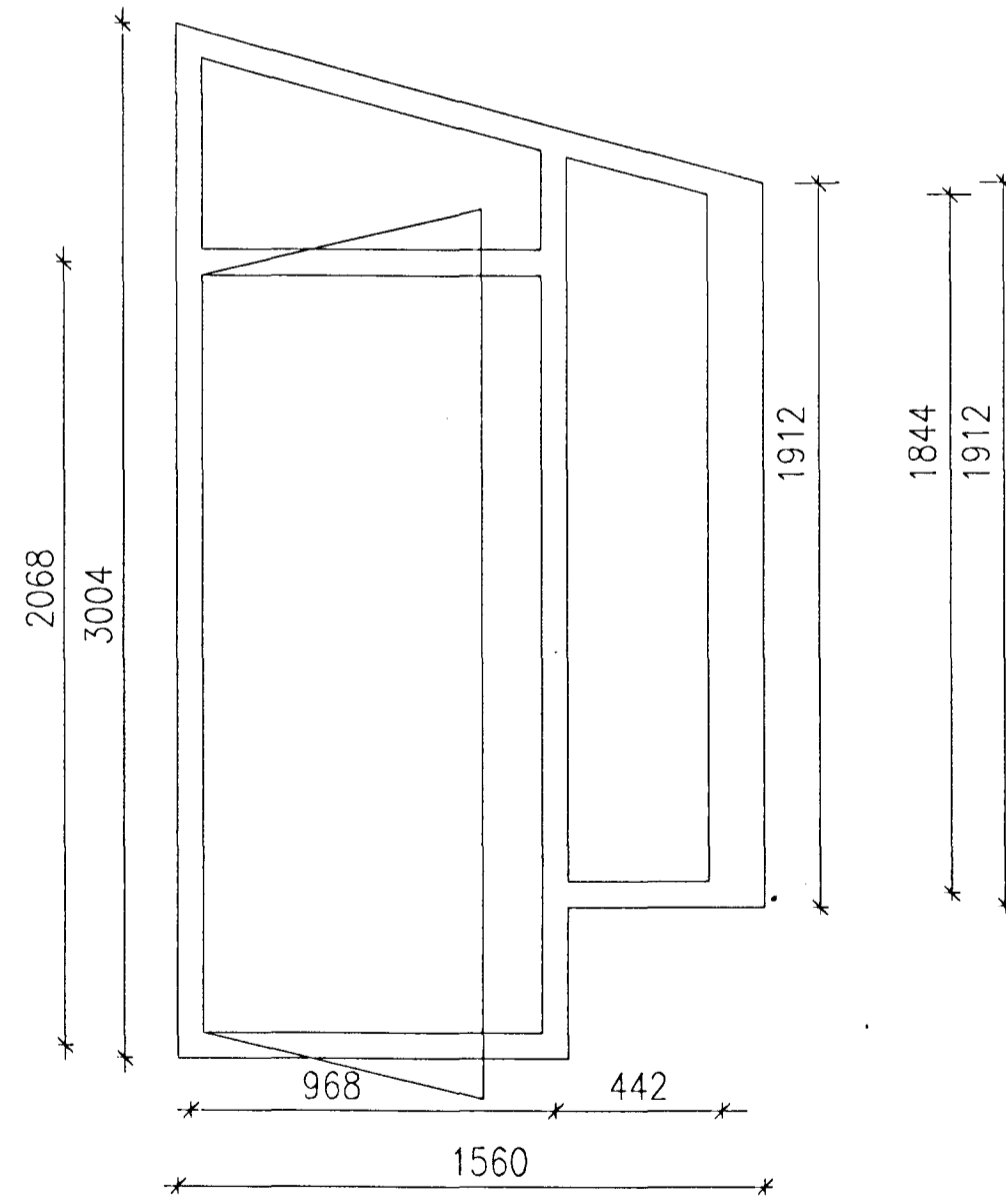

G-16

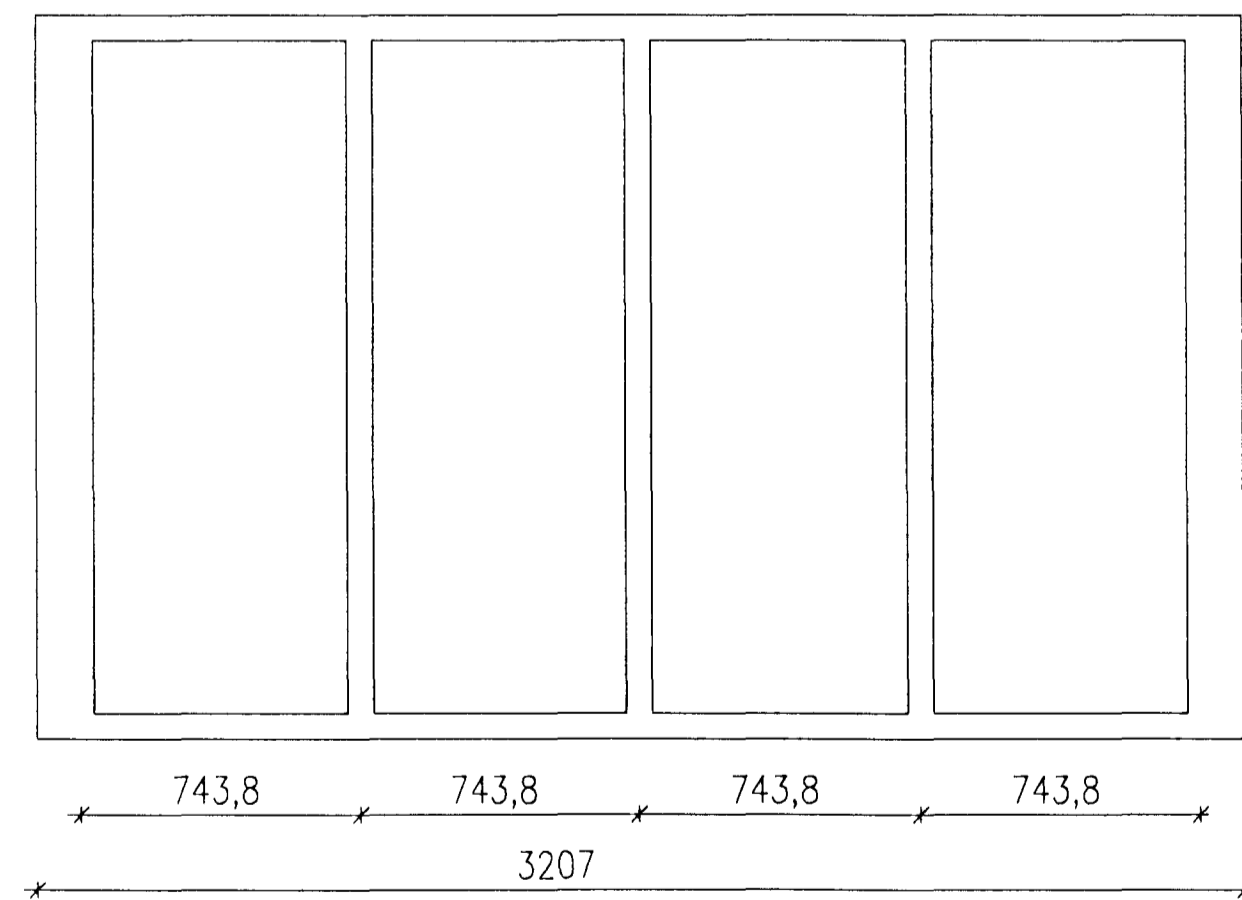

G-17

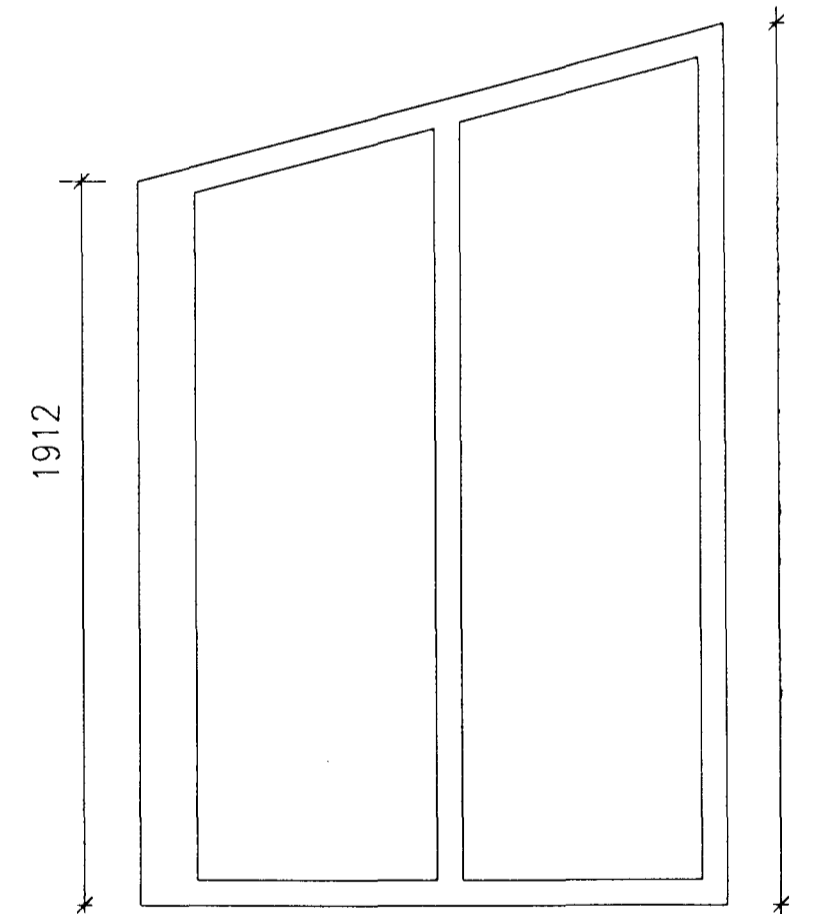

Byggingarriti af Hafnarfirði
 Atgreitt þessi
 1560 MAI 1999
 G-18 Sigurjartur Halldórsson

LÓUHRAUN 1 HAFNARFIRÐI

GLUGGA- OG HURÐAYFIRLIT

ARKITEKTASTOFA
 FINNS BJÖRGVINSSONAR OG
 HILMARS ÞÓRS BJÖRNSSONAR
 BERGSTADASTRÆTI 10
 101 REYKJAVÍK
 Sími 551 1460
 Fax 562 4505
 arkitekt@shof.is

MAI 1999 2.08

MAI 1999 DAGS: 07.05.1999