


TAFLA YFIR TOPPUNARSTADI

TÆKI			KALDIR KR			HEITIR KR		
SKT	HEITI	F.	VIÐD 15mm	VIÐD 20mm	SAMT EIN	VIÐD 15mm	VIÐD 20mm	SAMT EIN
V5	VATNSVALERNI	1	1		1			
HL	HANDLAUG	1	1		1	1		1
EV	ELDHUSVASKUR	1	1		1	1		1
ST	STURTA							
PU	ÞVOTTAVEL	1	1		1	1		1
UP	UPPÞVOTTAVEL							
SU	SKOLVASKUR	1	1		1	1		1
UK	UTIKRANI							
SB	SLONGUKR BILSKUR	1	1		1	1		1
BK	BRÖKKR.	1	1		1	1		1
SAMTALS EIN			1			5		
VIÐD HEIMTÆÐAR. 0. 32 PL.								

VATNSLÖGN MERKINGAR:

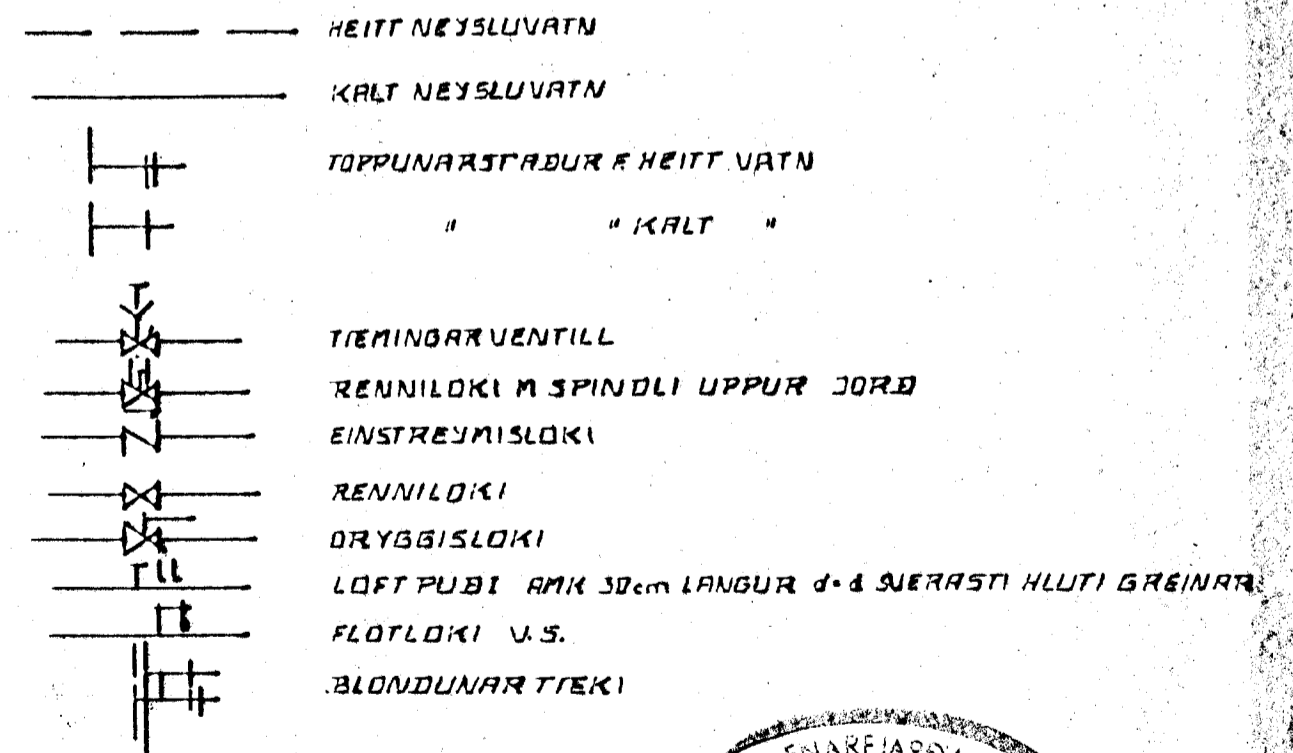

15. sept. 1983
 HAFNARFJARDARBAER
 BYGGINGAULLTRUINN

JOHANNES PETUR BSSON FTFF

RYKJI AG. 83	HUSASMIDJAN H SÜDAVOGI 3-5, RVÍK, SÍMI 84599 F FÍFUHVAMMI KÓPAV. SÍMI 43521	GERD NR.
REIKN. ÖP TEIKN. ÖP YFIRF.	LYNGBARÐ 5 HAFNARFIRÐI	VERK NR. 5-745
MÆLIKV. 1: 50	VATNSLÖGN RÚMMYND	TEIKN NR.