



HITALÖGN MERKINGAR:

- FRAMRAS HITALÖGNAR
- BAKRAS
- ⏏ RENNILOKA
- ⏏ EINSTREYMISLOKA
- ⏏ HEMIL
- ⏏ ÞRYSTIJAÐNARA SLAUFULOKA
- ⏏ MIELIR
- ⏏ ÖRYGGISLOKI
- ⏏ SIA
- ⏏ LÖFTTÆMING
- ⏏ ÞRYSTIMIELIR
- ⏏ HITR ÖB ÞRYSTIMIELIR

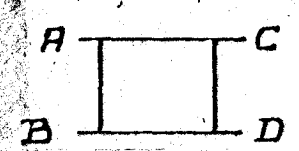

| ÖFN NR. | GERÐ | LENGD | HEÐ | AFK. | TENGING |
|---------|-------------|-------|-----|-----------|----------|
| | | cm | cm | KCAL | FRAM BAK |
| 1 | | 80 | 80 | 430 | F B |
| 2 | | 110 | 80 | 1010 | A D |
| 3 | | 100 | 80 | 410 | C D |
| 4 | | 110 | 80 | 830 | A D |
| 5 | | 80 | 80 | 200 | A B |
| 6 | | 120 | 80 | 1200 | A D |
| 7 | | 120 | 80 | 1200 | F B |
| 8 | | 110 | 80 | 700 | C D |
| 9 | | 110 | 80 | 700 | C B |
| 10 | | 80 | 80 | 300 | C D |
| 11 | | 130 | 80 | 1150 | C D |
| 12 | | 250 | 30 | 1320 | C B |
| 13 | | 120 | 80 | 810 | C B |
| 14 | | | | | |
| 15 | | | | | |
| 16 | ERIT 11,410 | | | KCALIKLST | |
| 17 | | | | | |

ATH. ÖFNASTRÖMUR SKULU ATHUGAST Á STADNUM
ÞÓUR EN ÖRNÞÓTTUN ER GERÐ

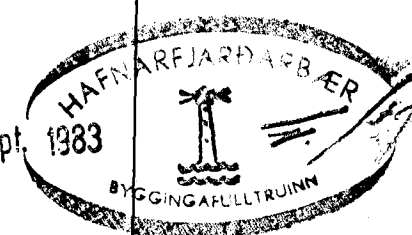

ÖÐHANNES PÉTURSSON FTFI

| | | |
|----------------------|---|----------------|
| RVÍK, 3. BÍ. | HÚSAMIDJAN H SÚBAVOGI 3-5, RVÍK, SÍMI 84599 F FÍFUHVAMMI KÓPAV., SÍMI 43521 | GERÐ NR. |
| REIKN. TEIKN. YFIRF. | LYNGBARD 5 HAFNARFJARÐI | VERK NR. 5-745 |
| MÆLIKV. 1:50 | HITALÖGN RÚMMYND | TEIKN NR. |