
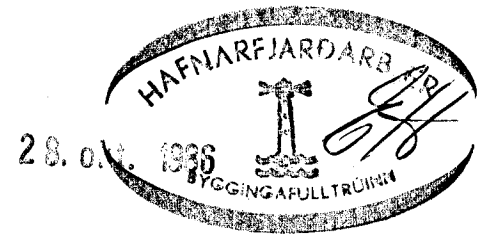
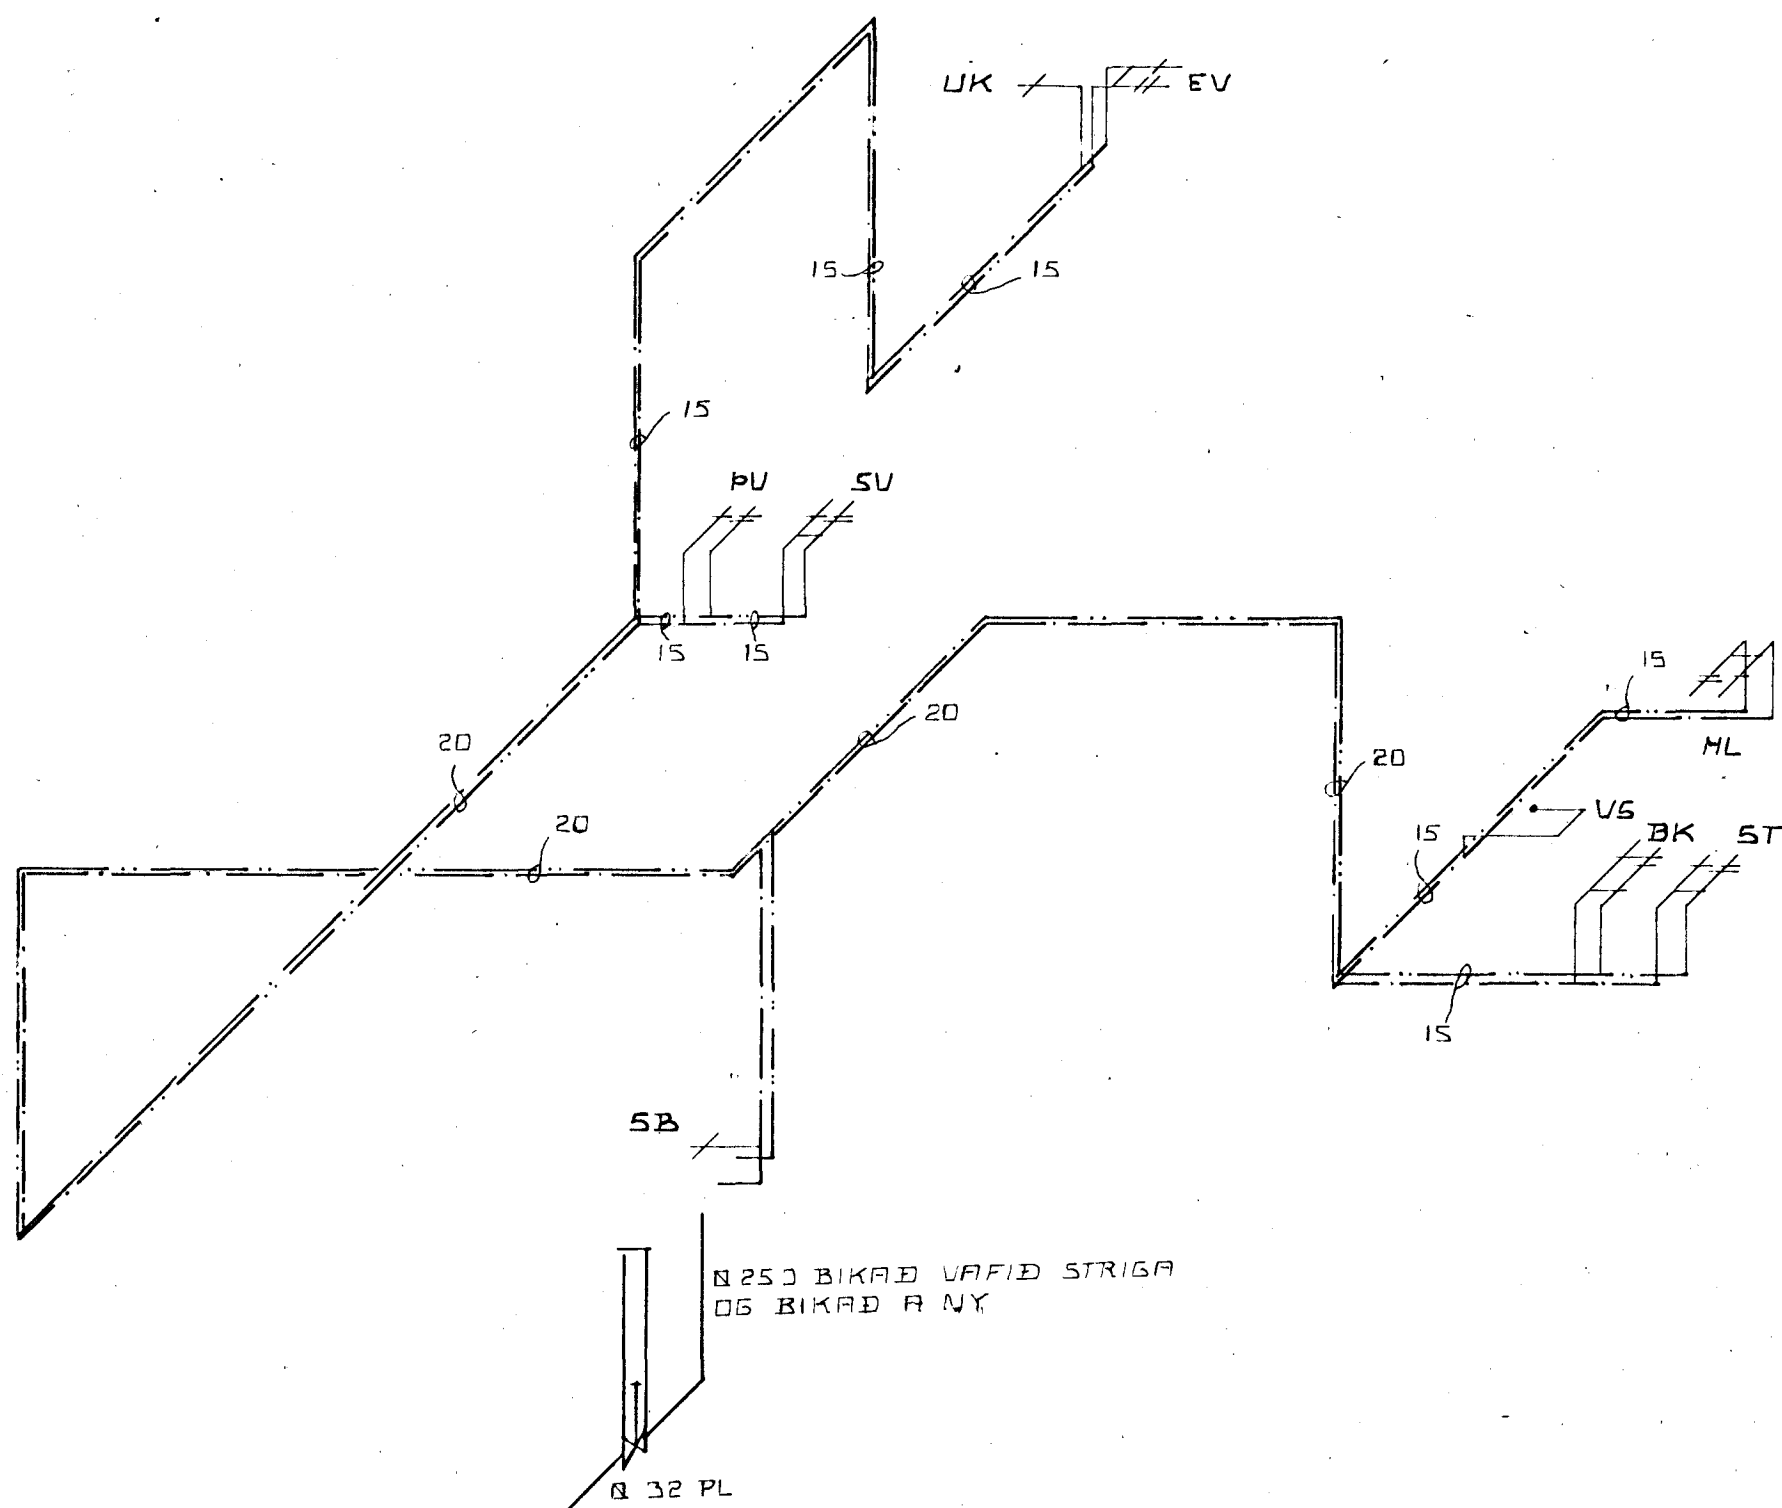
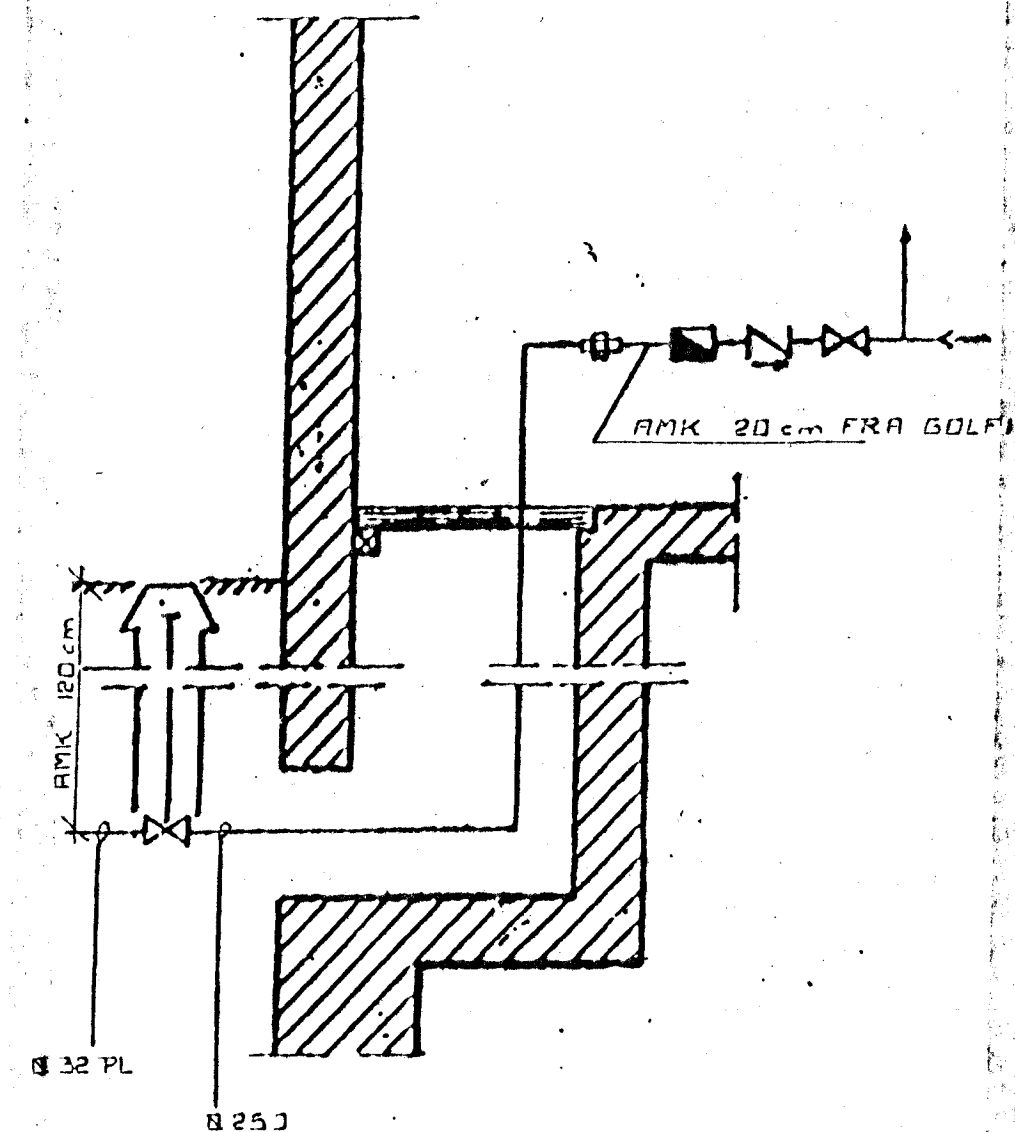


VATNSLOGN MERKINGAR:

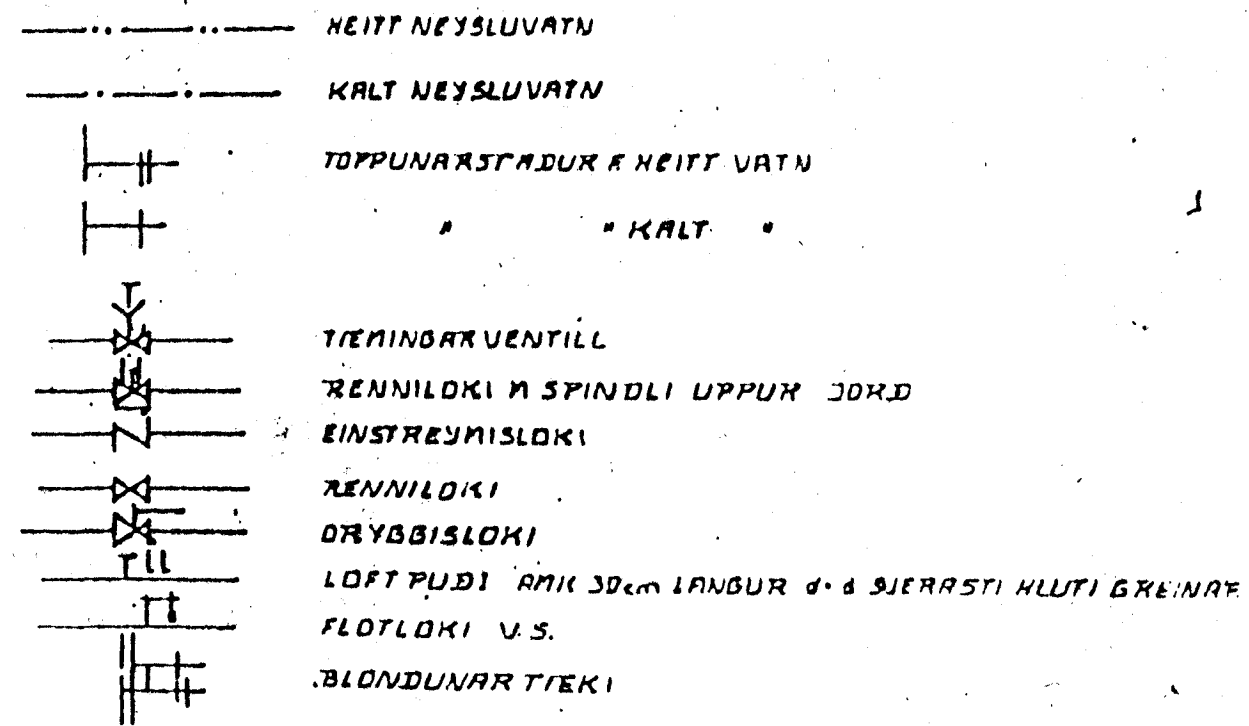

LYNGBERG 11 HAFNARFIRÐI

VATNSLOGN RUMMYND 1:50      SEPT '85

JOHANNES RETURSSON FTFI 669109

SIGURDUR SIGURÐSSON 666613

*[Handwritten signature]*