



GRUNNMÝND 1:50

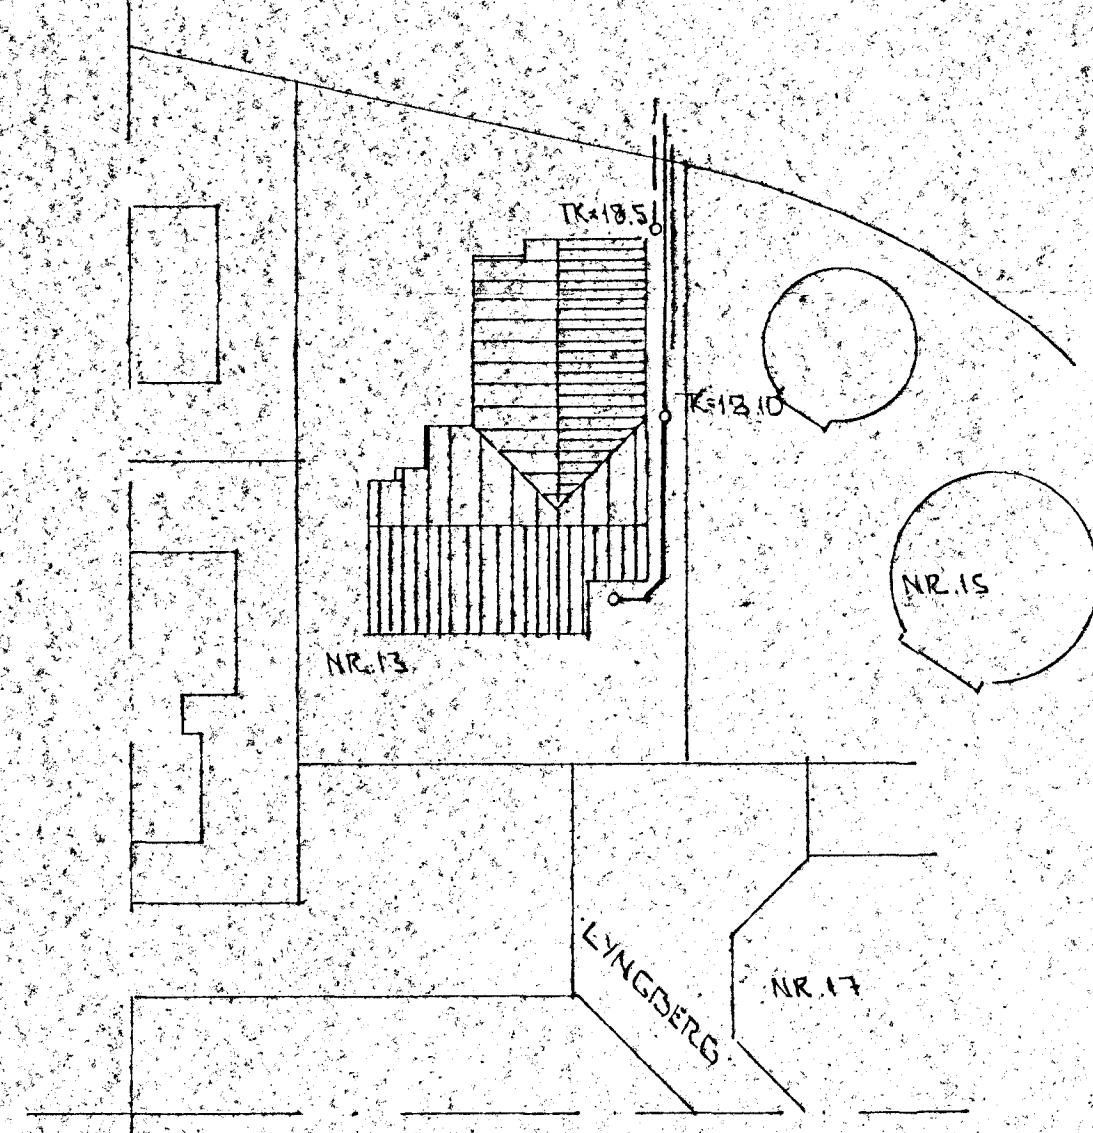

AFSTÖÐUMÝND 1:500

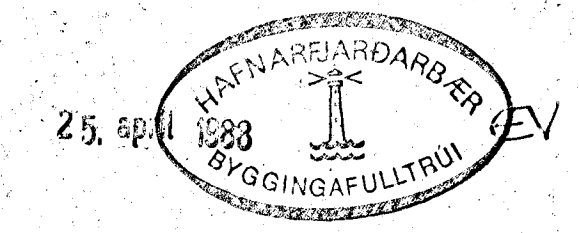

BR.NR.	DAGS	EDLI BREVINGAR	SIGN.
			DAGS 23.04.88
LYNGBERG 13 HAFNAFIREDI			HANNA 5H
GRUNNMÝND GRUNNLAGNA			TEKNAÐ 3H
			VERK NR. 8811
MELKV. 11.50			BLADNR.
SIGURÐUR ÞORLEIFSSON TEKNIFRÉDINGUR F.T.F.I.			2-02
STRANDGÖTU 11 HAFNAFIREDI SÍMI 54151			