



GRUNNMYND  $\times 1:50$

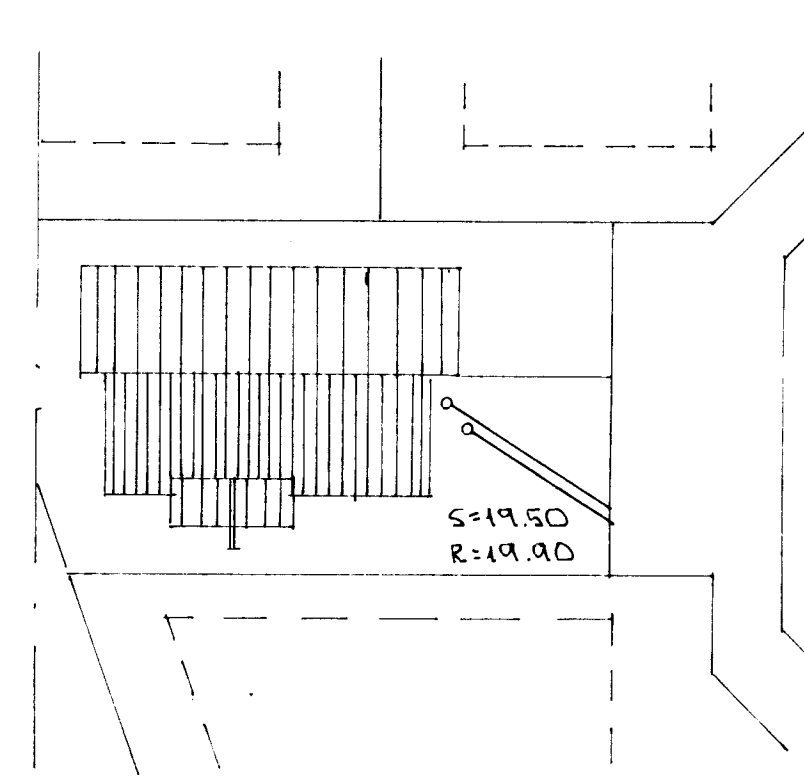

AFSTÖÐUMYND  $\times 1:500$

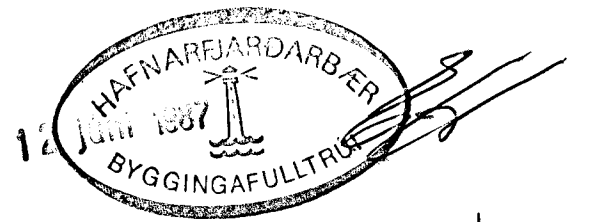

BRUK	DAGS	EDLI BREVTINGAR	SIGN.
LYNGBERG 19A HAFNARFJARDI			DAGS MNI 27
GRUNNMYND GRUNNLAGNA			HAUJAS
AFSTÖÐUMYND			TEIKNAR
MÆLIKV. 41'50 $\times$ 1:500			VERK NR 8718
SIGURDUR ÞORLEIFSSON TEIKNIFRÆÐINGUR F.M.T.F.I.			BLAD NR
STRANDGÖTU 11 HAFNARFJARDI SÍMI 54151			2-02