


GRUNNMYND $\times 1:50$



AFSTÖÐUMYND $\times 1:500$

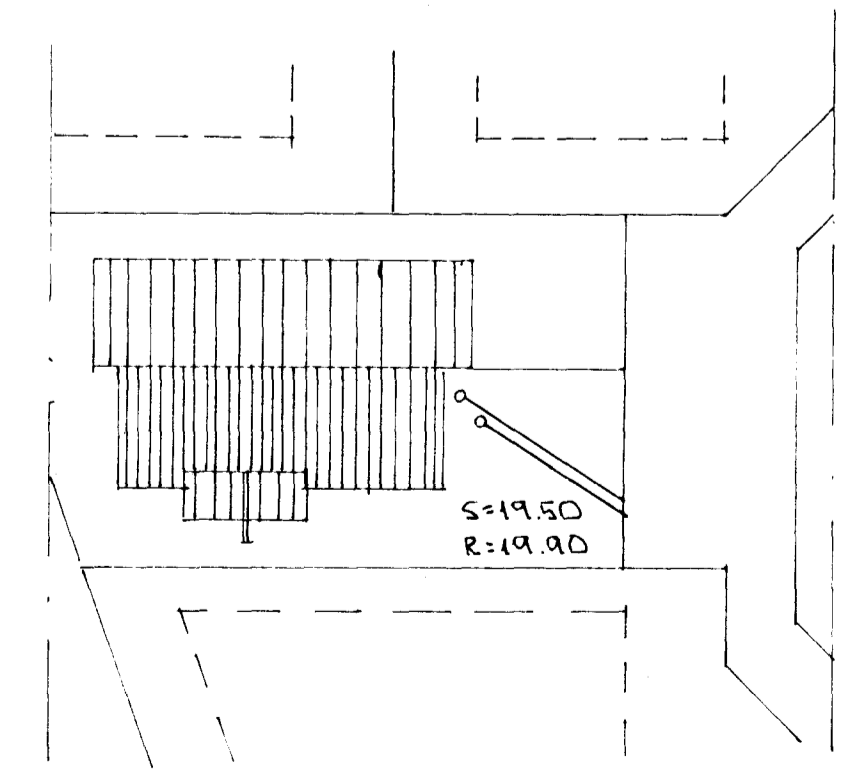

DR. NR.	DAGS	EDLI BREVINGAR	SIGN.
LYNGBERG 19B HAFNARFIRÐI			DAGS MN' 87
GRUNNMYND GRUNNLAGNA			TEIKNAR
AFSTÖÐUMYND			VERK NR. 8718
MELKV. M.S.D. $\times 1:500$			BLAD NR.
SIGURÐUR ÞORLEIFSSON TEKNIFRÉBINGUR F.T.F.I.			2-02
STRANDGÖTU 11 HAFNARFIRÐI SÍMI 54751			