
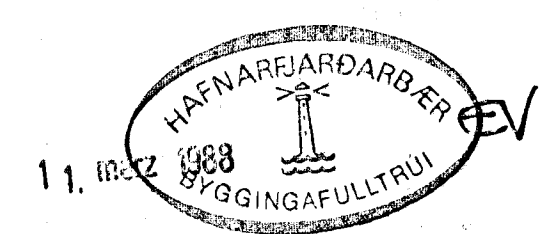


Lyngberg 39 Hafnarfirði

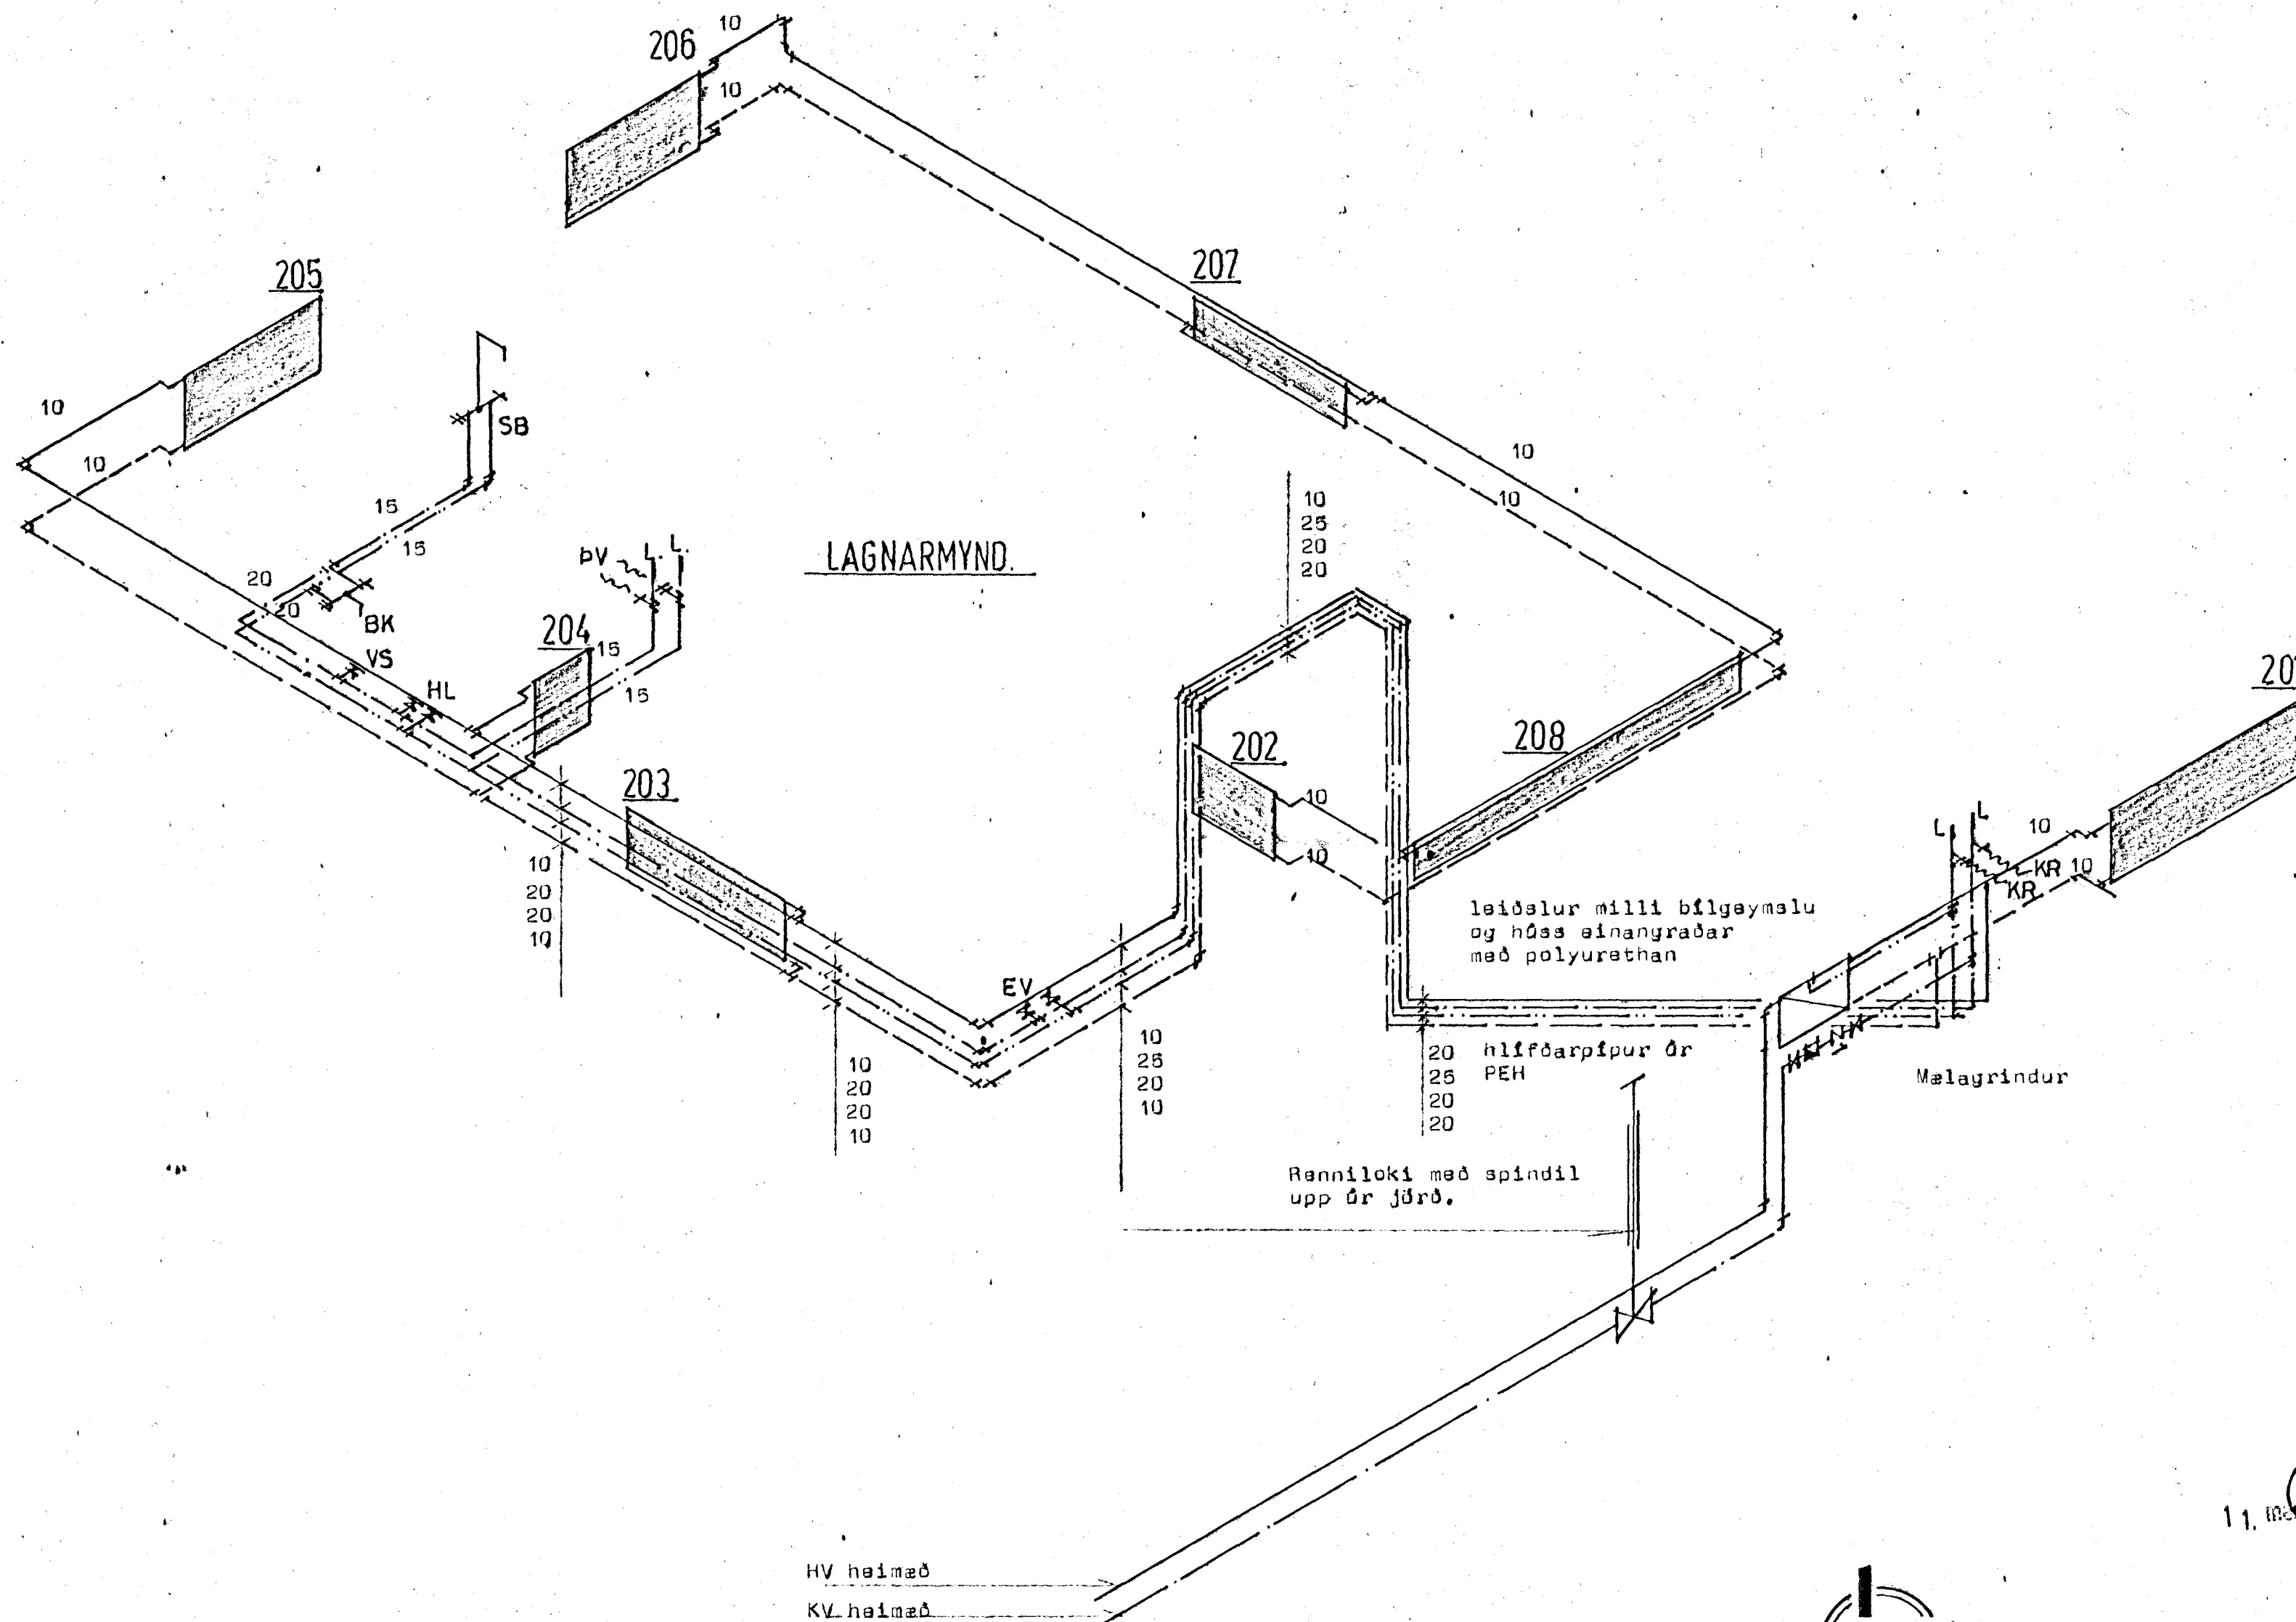

STADALHÚS TÍÐ
TEIKNISTOFA SÍÐUMÚLA 3I SÍMI 8314I

VERKEFNI Hitalögn og næsluvatslögn	DAGS. 10 des 1987	VERK NR 87-13
Lyngberg 39 Hafnarfirði	MKV. enginn	BR.
	BLAD NR 3,03,2	

SIGURDUR GUDMUNDSSON SIGURDUR P KRISTJÁNSSON FTFI