


Ofnatafla, ofna skal mída við delta T=40 °C

| Herbergi   | Ofn nr | Hitaþörf Kcal/st | Mesta lengd cm | Mesta hæð cm | Tenging | Valinn penelofn | Valinn runtaloft |
|------------|--------|------------------|----------------|--------------|---------|-----------------|------------------|
| Barnaherb. | 1      | 1000             | 130            | 50           | CD      |                 |                  |
| Barnaherb. | 2      | 650              | 130            | 50           | AB      |                 |                  |
| Barnaherb. | 3      | 770              | 130            | 50           | AB      |                 |                  |
| Skáli      | 4      | 1100             | 170            | 65           | AB      |                 |                  |
| Stofa      | 5      | 900              | 160            | 7            | EC      |                 |                  |
| Stofa      | 6      | 1640             | 130            | 50           | AB      |                 |                  |
| Stofa      | 7      | 1400             | 170            | 50           | CD      |                 |                  |
| Garðstofa  | 8      | 1500             | 200            | 50           | AD      |                 |                  |
| Eldhús     | 9      | 800              | 80             | 65           | AB      |                 |                  |
| Anddyri    | 10     | 500              | 100            | 50           | CD      |                 |                  |
| Snýrting   | 11     | 280              | 100            | 60           | AB      |                 |                  |
| Evottahús  | 12     | 500              | 1200           | 60           | CD      |                 |                  |
| Gangur     | 13     | 600              | 140            | 55           | AB      |                 |                  |
| Baðherb.   | 14     | 450              | 160            | 55           | BC      |                 |                  |
| Hjónaherb  | 15     | 1000             | 130            | 50           | AB      |                 |                  |
| Búlg.      | 16     | 2600             | 320            | 75           | AB      |                 |                  |

A alla ofna komi loftskrúfa og stillitú.

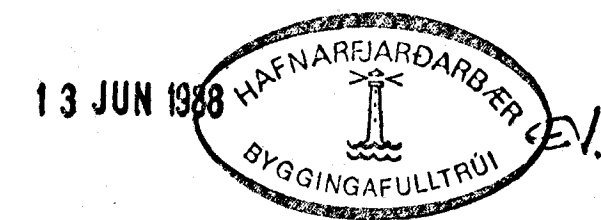

**VERKHÖNNUN**  
VERKFRÆÐI- OG TEIKNISTOFA



ARMUTA 21 Reykjavík, sími: 91-399 00

Verk nr. 288 Teiknað:  
Teikn. nr. 202 Hannað:  
Mælikv.: 1: 50 Samþykkt: *Sveinbjörn*  
Dags. ÁGÚST 1987 Breytt:  
Verkefni: LYNGBERG 41 HAFNARFIRÐI

Heiti teikn.: HÍ TALÖGN, GRUNNMYND.