



Lyngberg 5 Hafnarfirði

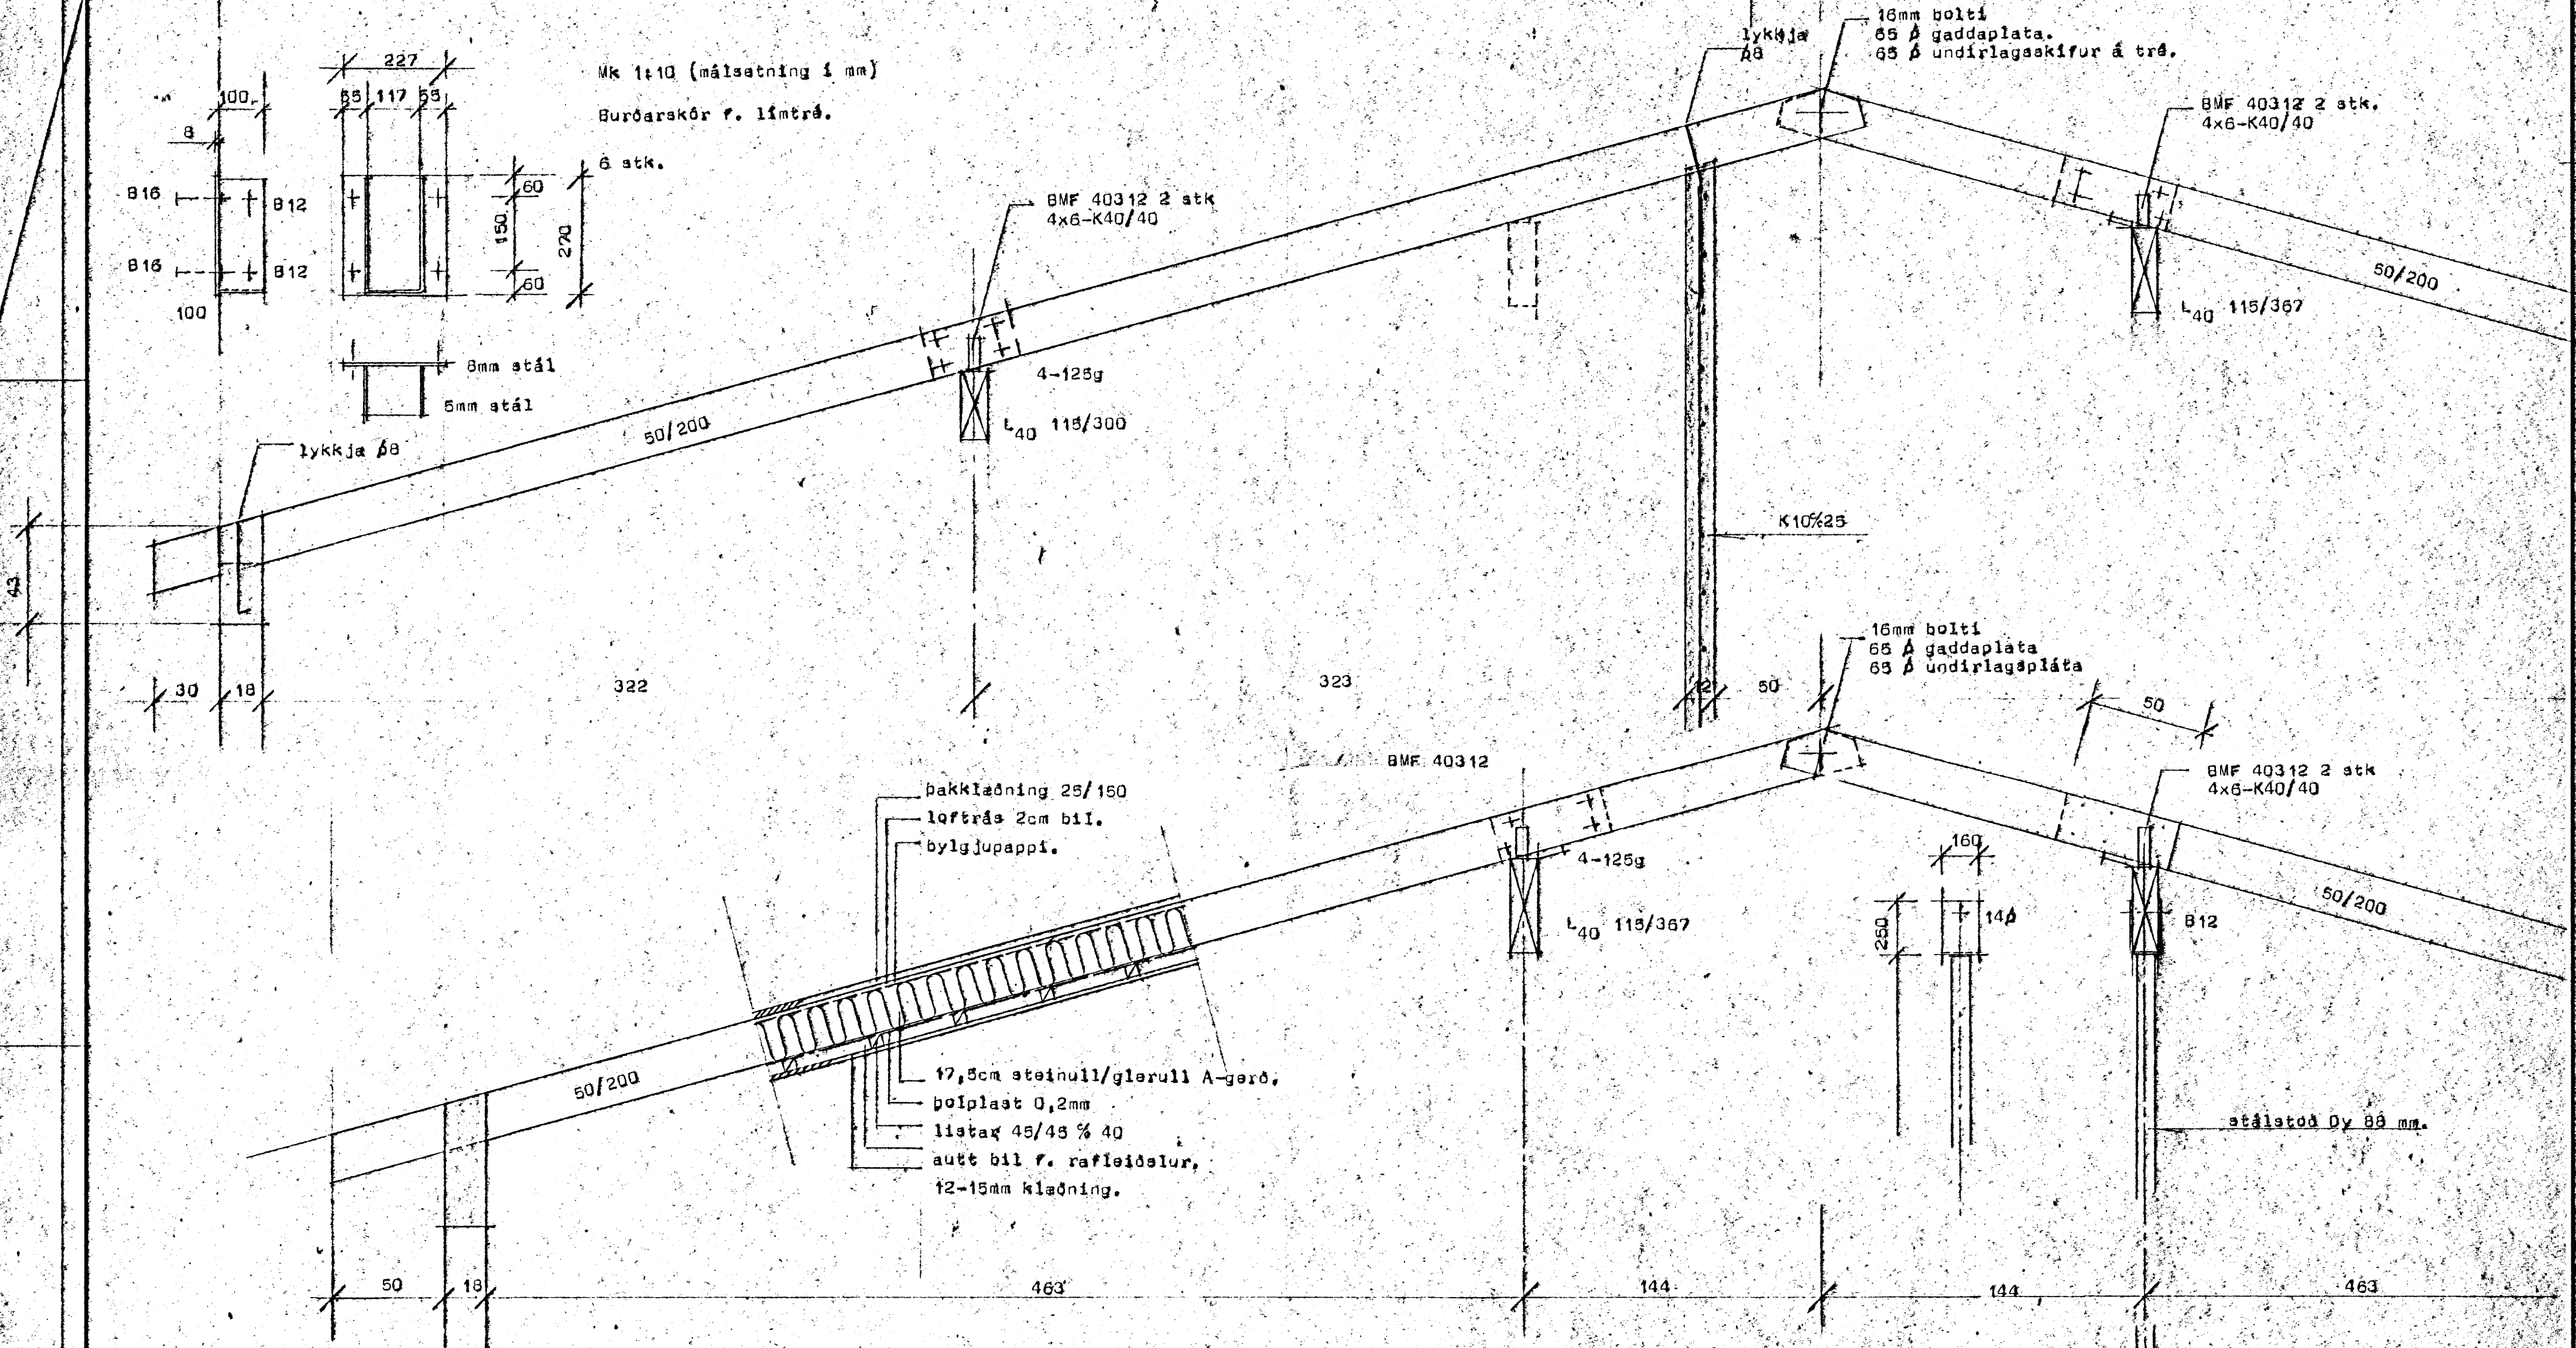

STADALHÚS
 TEIKNISTOFA SÍÐUMÚLA 31 SÍMI 83141

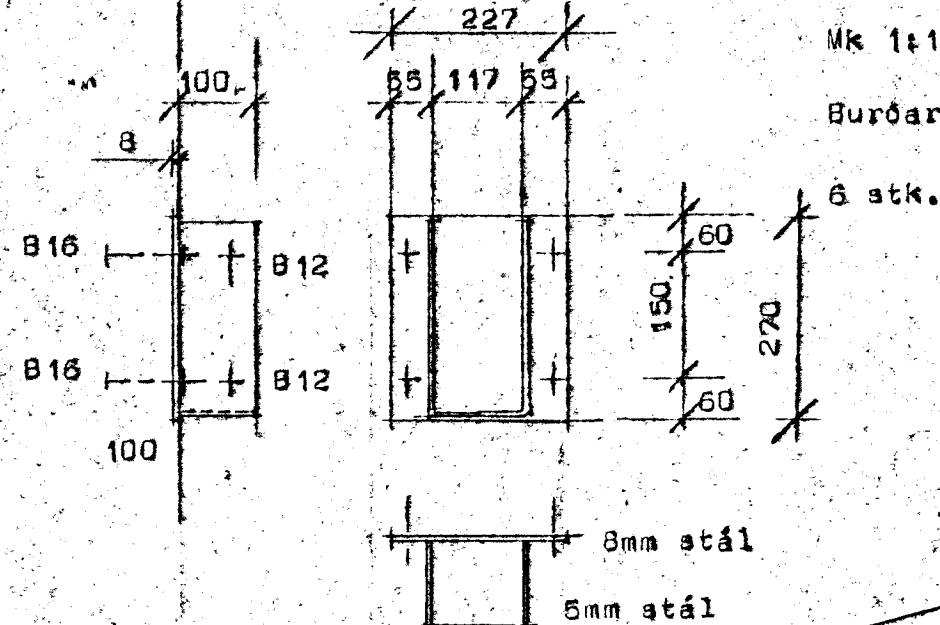

VERKEFNI Pakviðir og einangrun	DAGS. 1985 MKV. 1:20 BR.	VERK NR 85-23
Lyngberg 5 Hafnarfirði	BLAD NR 2,02	
SIGURÐUR GUÐMUNDSSON		SIGURÐUR P. KRISTJÁNSSON