
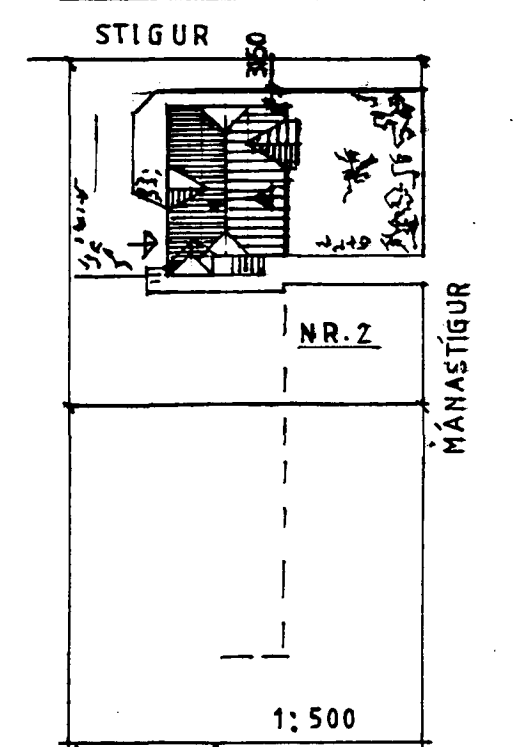
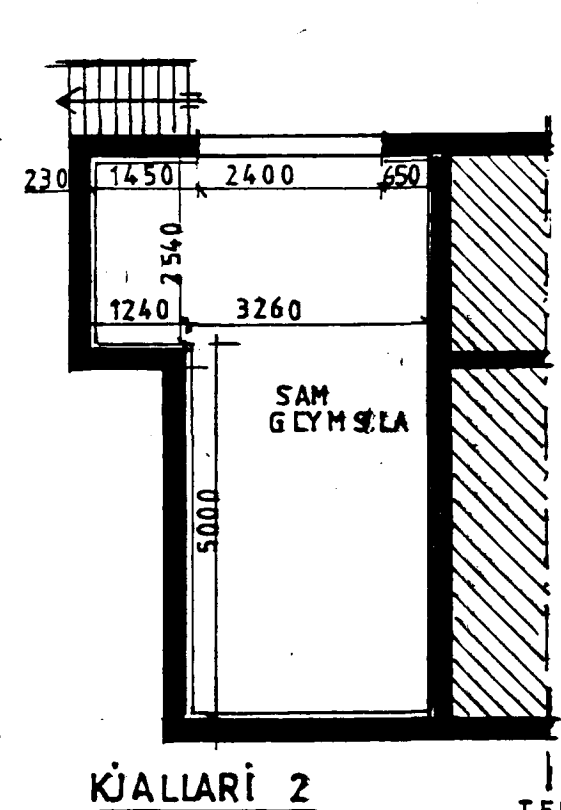
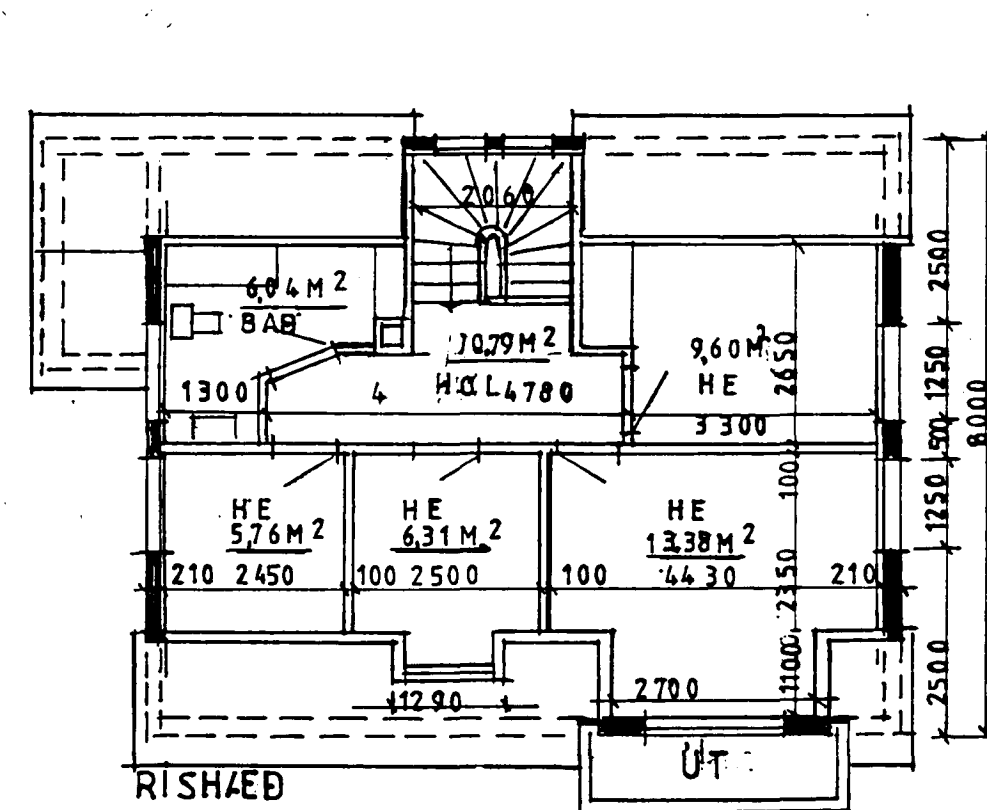
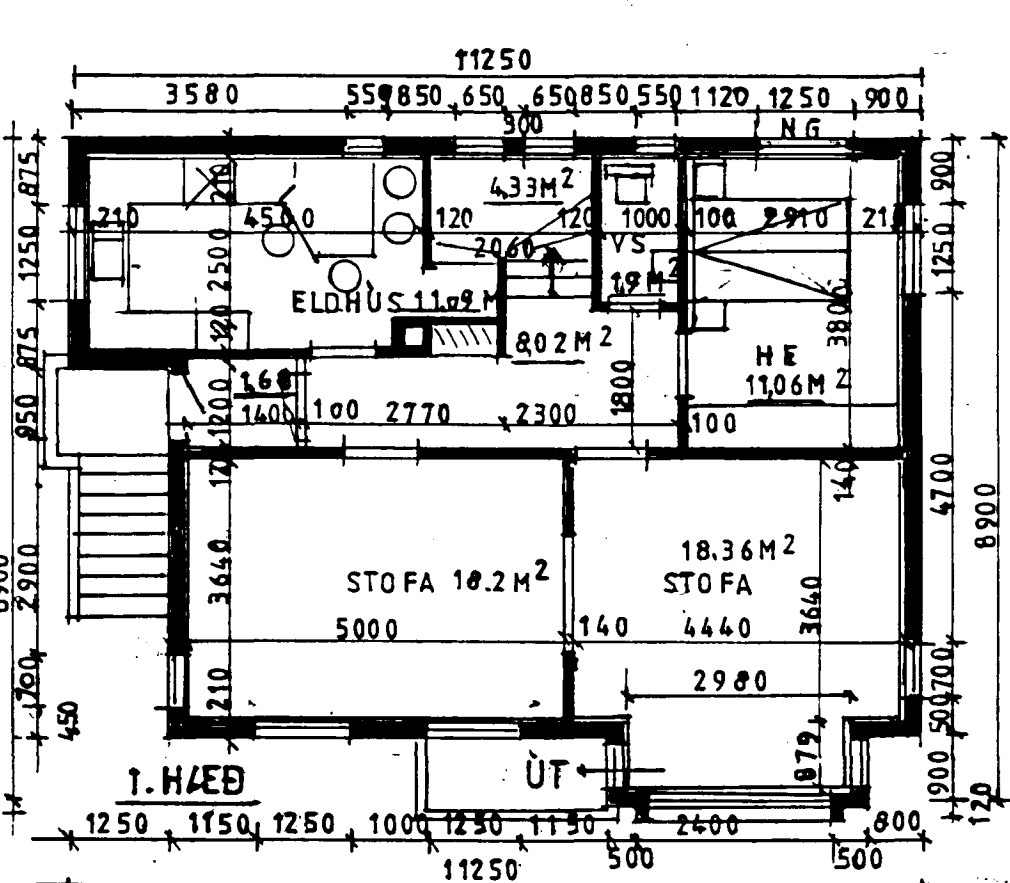
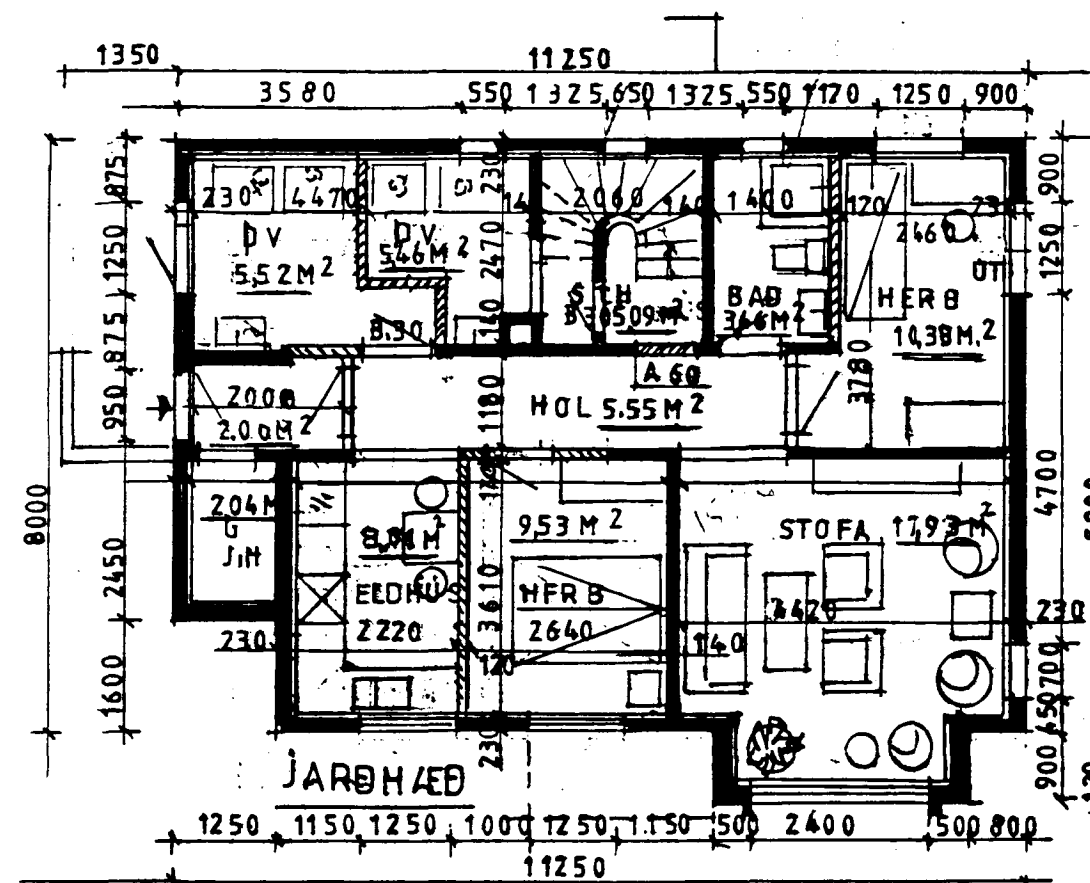


MANASTIGUR NR.2 HAFNARFJÖRDUR
M.K.V. 1:100

RISHÆÐ	63.00 M ²	51.88 M ²	1546 M ³	1386 M ³
1. HÆÐ	87.94 M ²	74.64 M ²	2418 M ³	1866 M ³
JARÐHÆÐ	91.00 M ²	75.00 M ²	2503 M ³	1875 M ³
KJALLARI	32.71 M ²	27.75 M ²	818 M ³	638 M ³
SAM	274.65 M ²	229.27 M ²	7235 M ³	5765 M ³

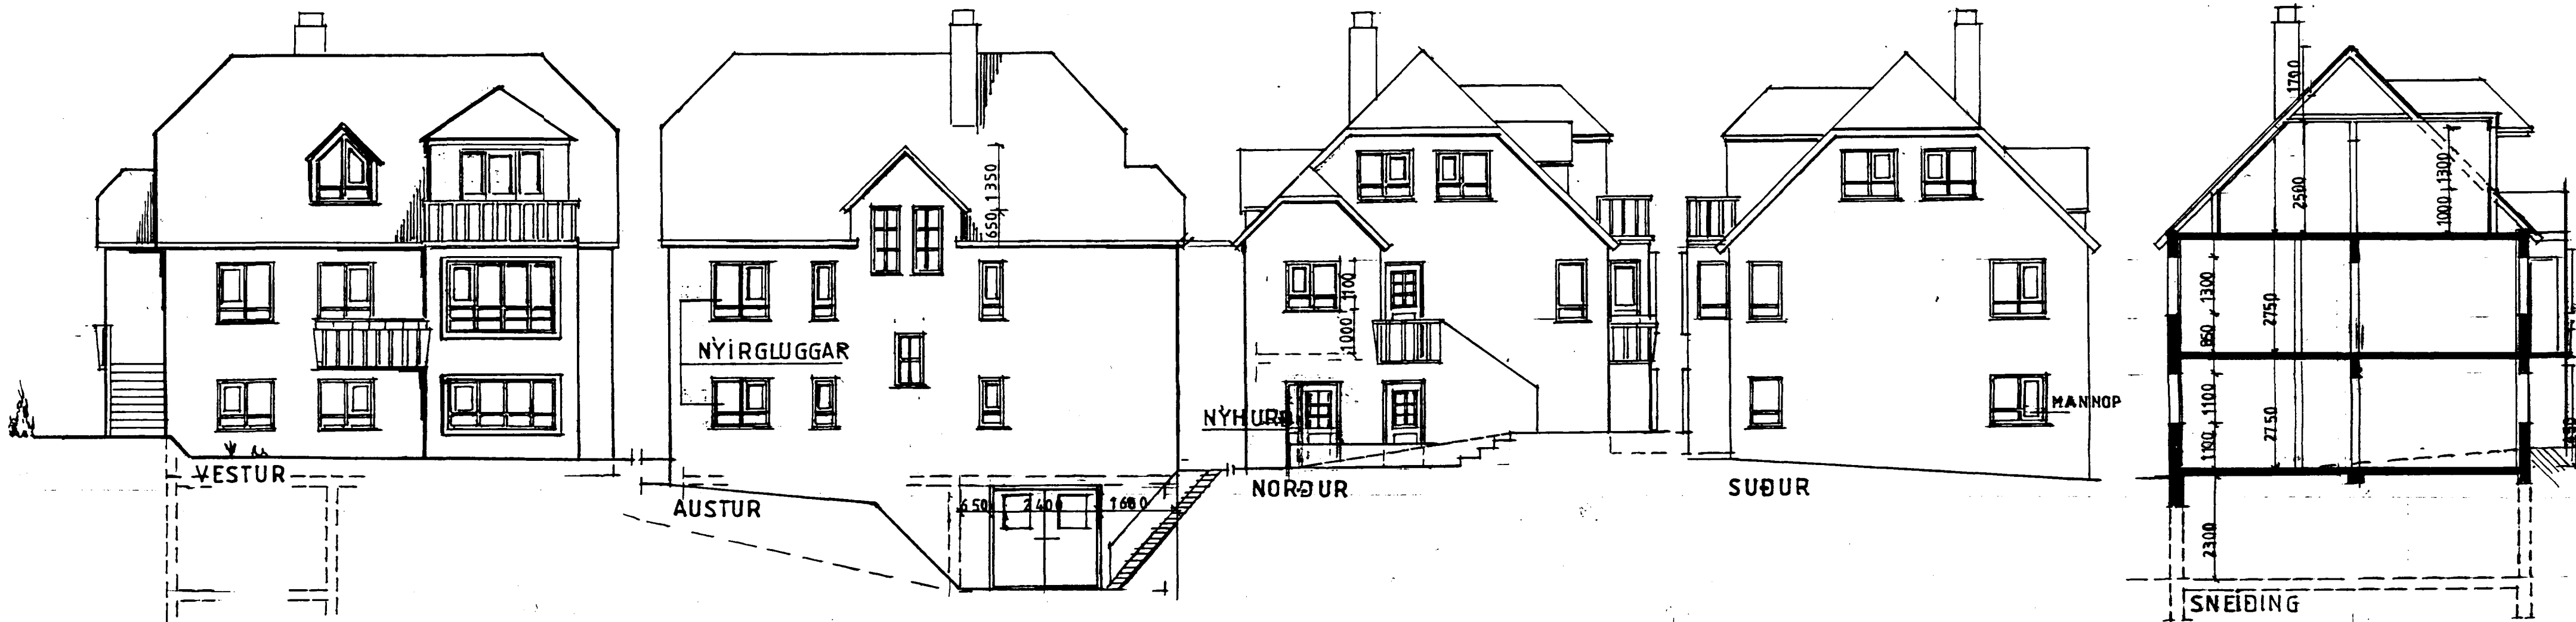

BR: 1 SEPT 1995
EIN F.H. EUNNARG EINHOLSSON
EINAR EINHOLSSON F41