


Skýringar: Efni í samræmi við byggingarsamþykkt Hafnarfjarðar (Stærðir í grunni)

Teg.	Stærð	Magn	Verð pr. ein	Verð alls	Efni	MEX Catal. Nr.
Pipar	150φ	25 m			St	
"	150φ	16 m			St*	
"	100φ	8 m			"	
Beygla	150φ/45°	1 stk			"	W2-305
"	150φ/90°	"			"	
"	100φ/90°	3 "			"	W2-267
Greinish	150φ/100φ	1 "			"	W2-317
"	150φ/100φ	3 "			"	W2-279
"	150φ/45°	2 "			"	
"	"	1 "			St	
"	100φ/100φ	1 "			St*	W2-278
tuigreinish	100φ/100φ	1 "			"	W2-280
mlnkkun	130φ/100φ	3 "			"	W2-282

* Catalog Nr tekin úr "Skolppipar og Fittings" gefin út af Sindis Ruk

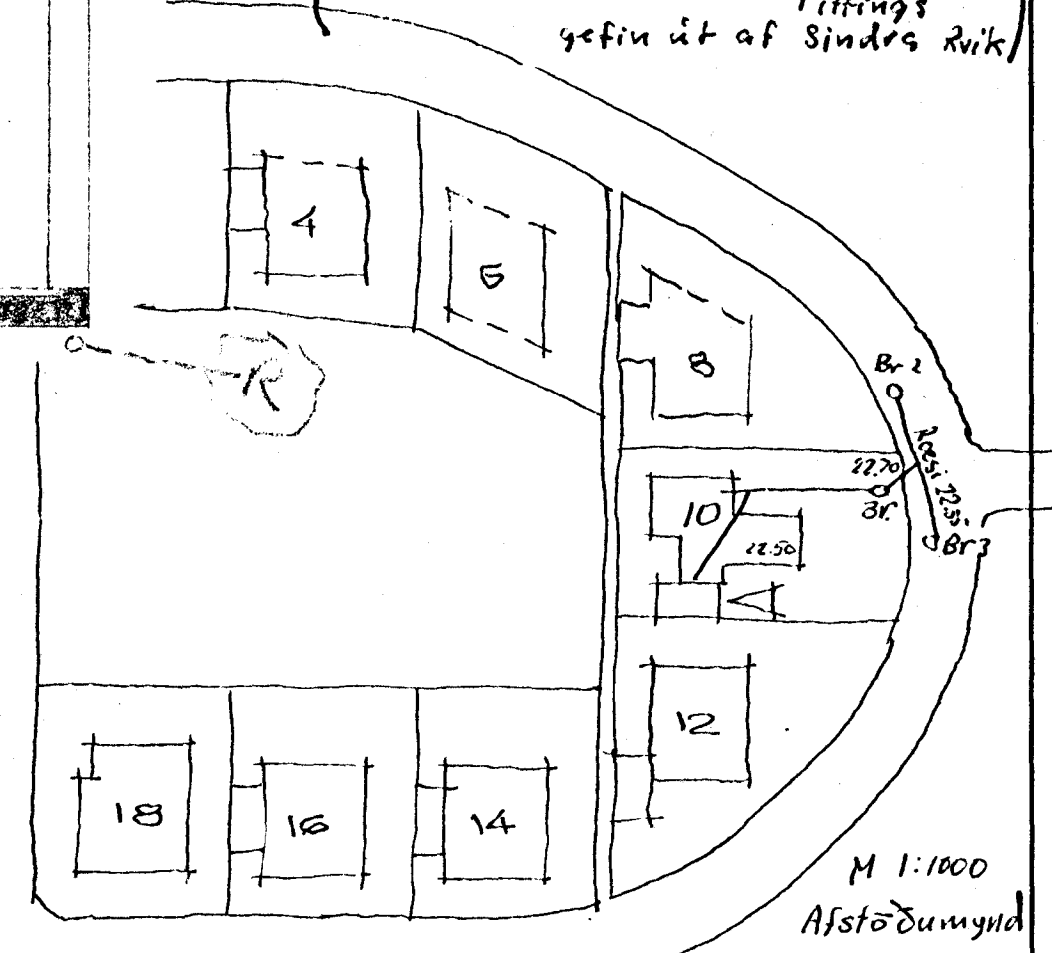

GK. 24.50

Dags Nafn		Tilkn 27.2.66 Sig/le		Byggingar 22.8.68		Útg Breyting Dags Nafn	
Einar & Sigurður Verkfræðingar				81-01		MKV 1:50 1:20	