
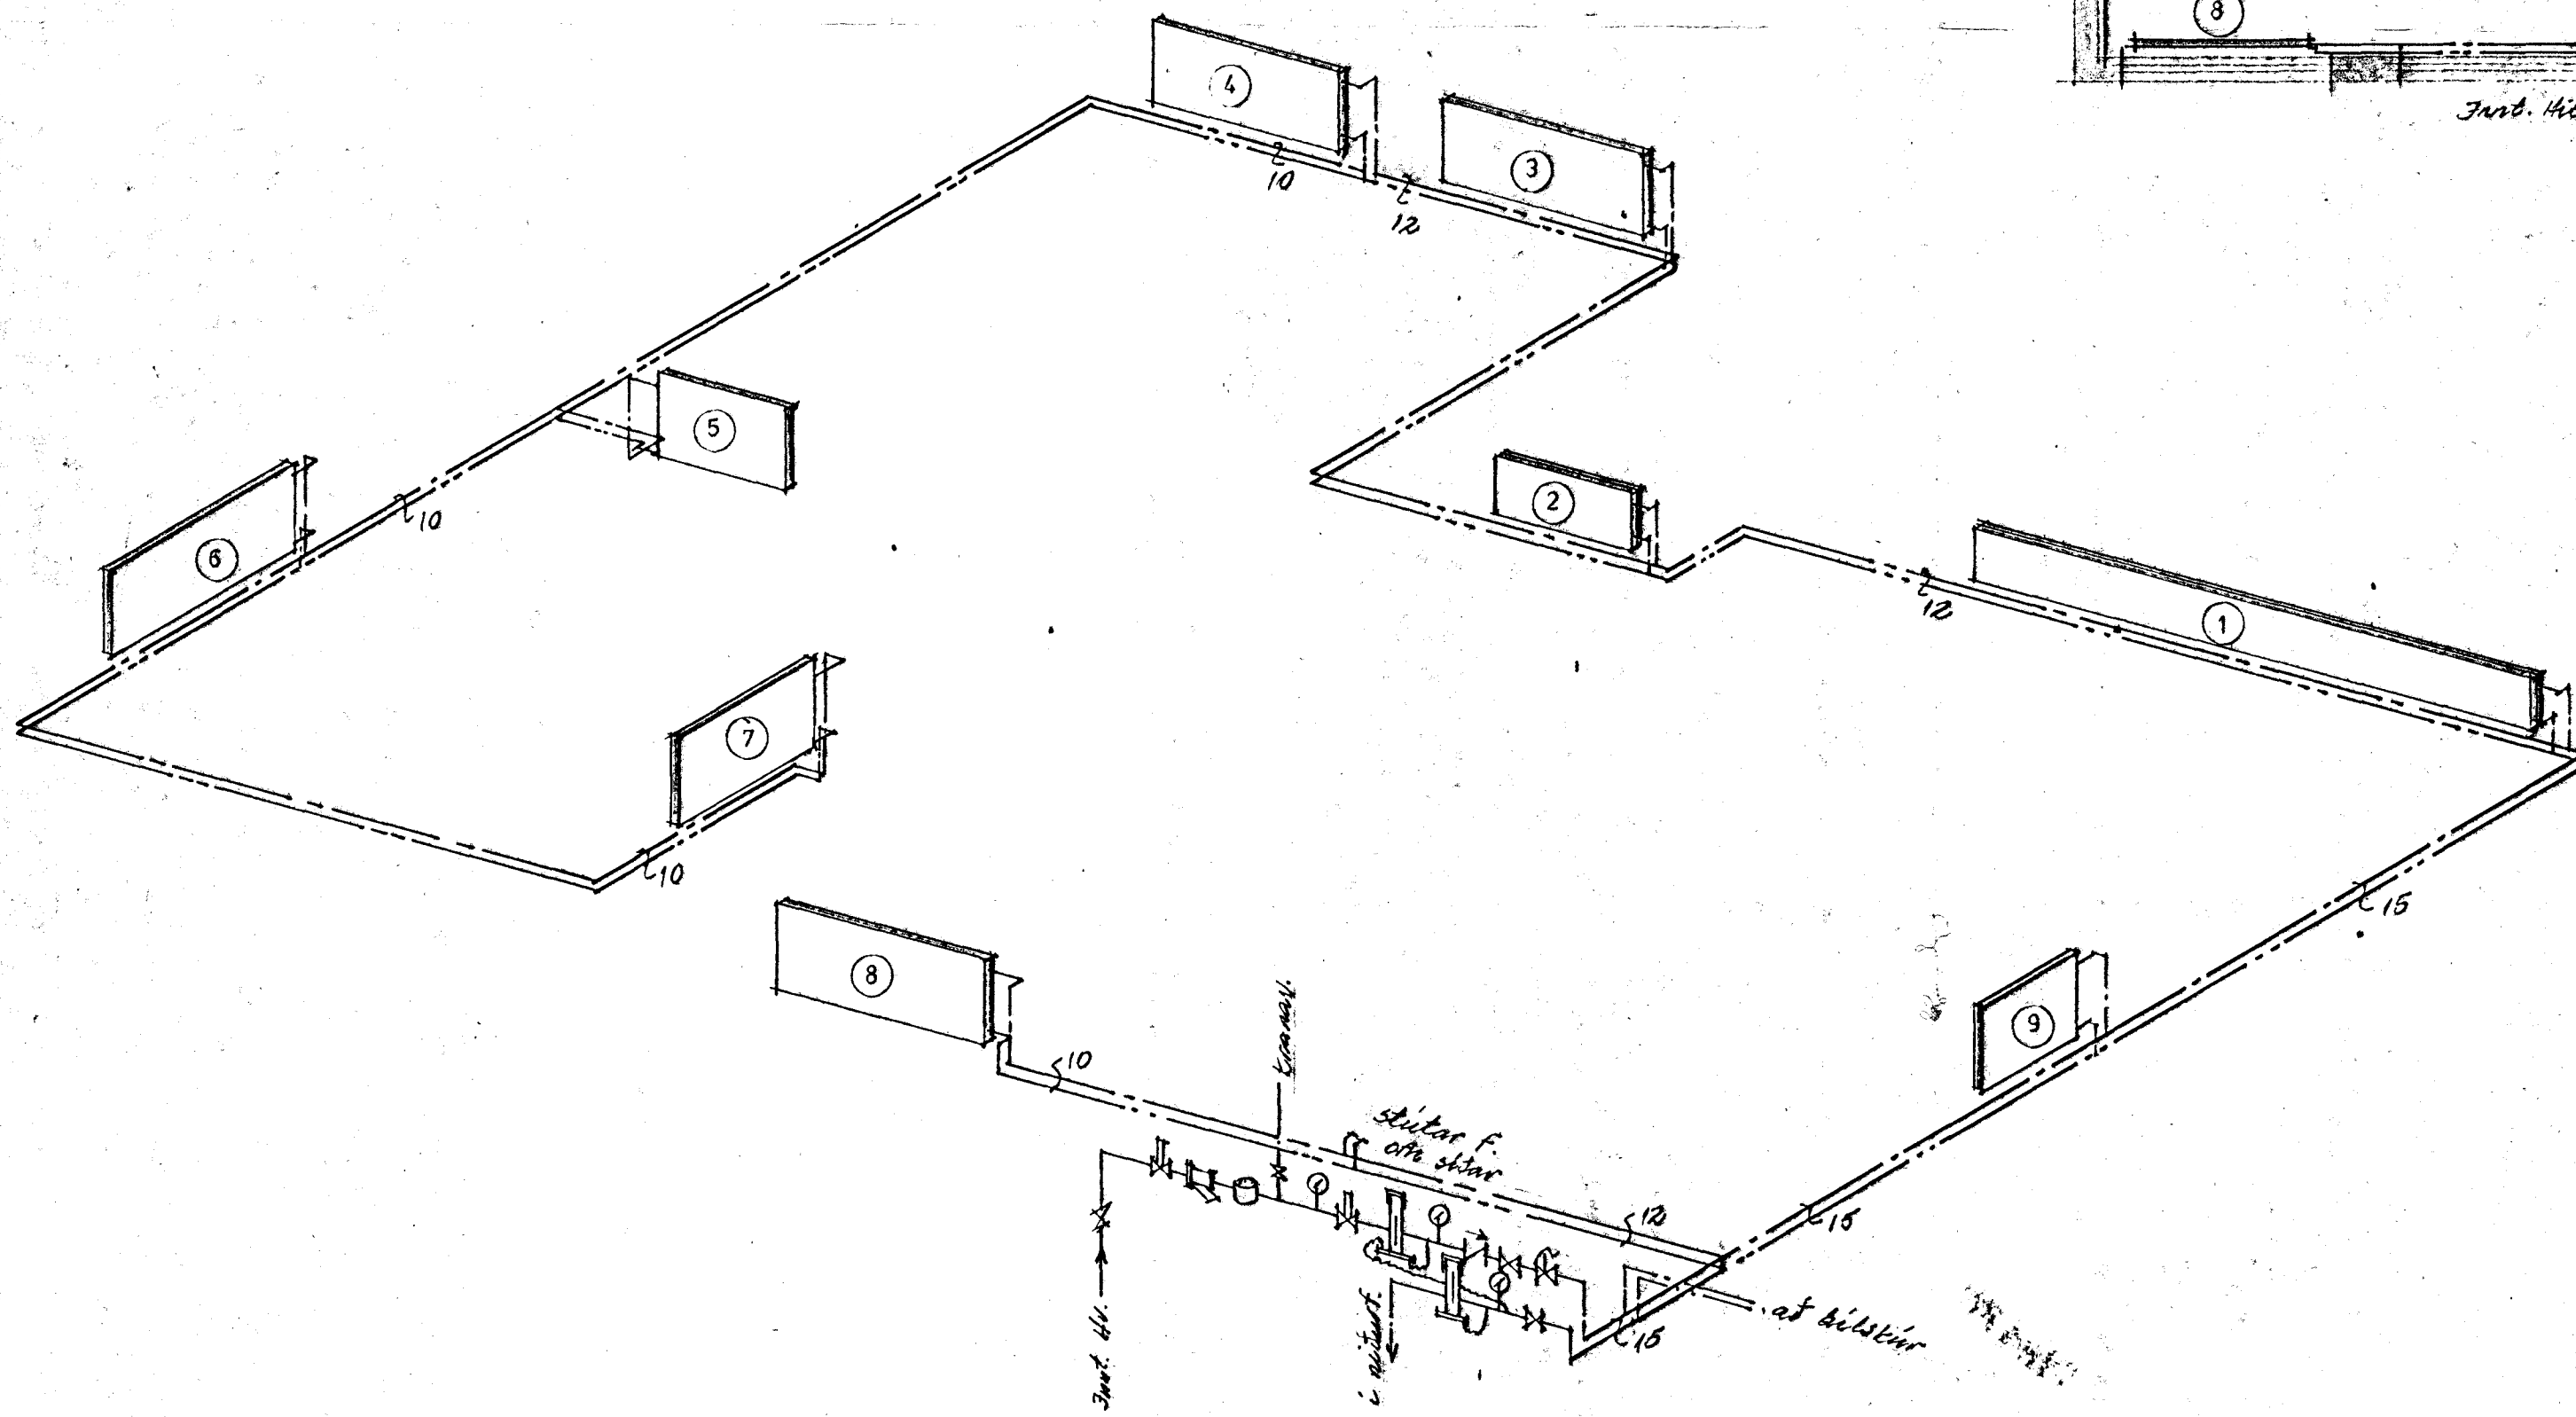


NE	kvátt	Ofn. gætt/H-A	Teng.
1	2460	V6M 35/2 - 4200	CD
2	990	V6M 35/2 - 1000	CD
3	690	V63 - 1600	CD
4	1070	V63/2 - 1600	CD
5	330	V63 - 1000	AB
6	1070	V63/2 - 1600	CD
7	535	V70 - 1200	CD
8	1195	V56/2 - 1600	AB
9	545	H63/2 - 700	AB

Aftöst ofnanna er mitalt við 26 40°C  
Við alla ofna komi DANFOSS FJVR lokar á bakrennsli.

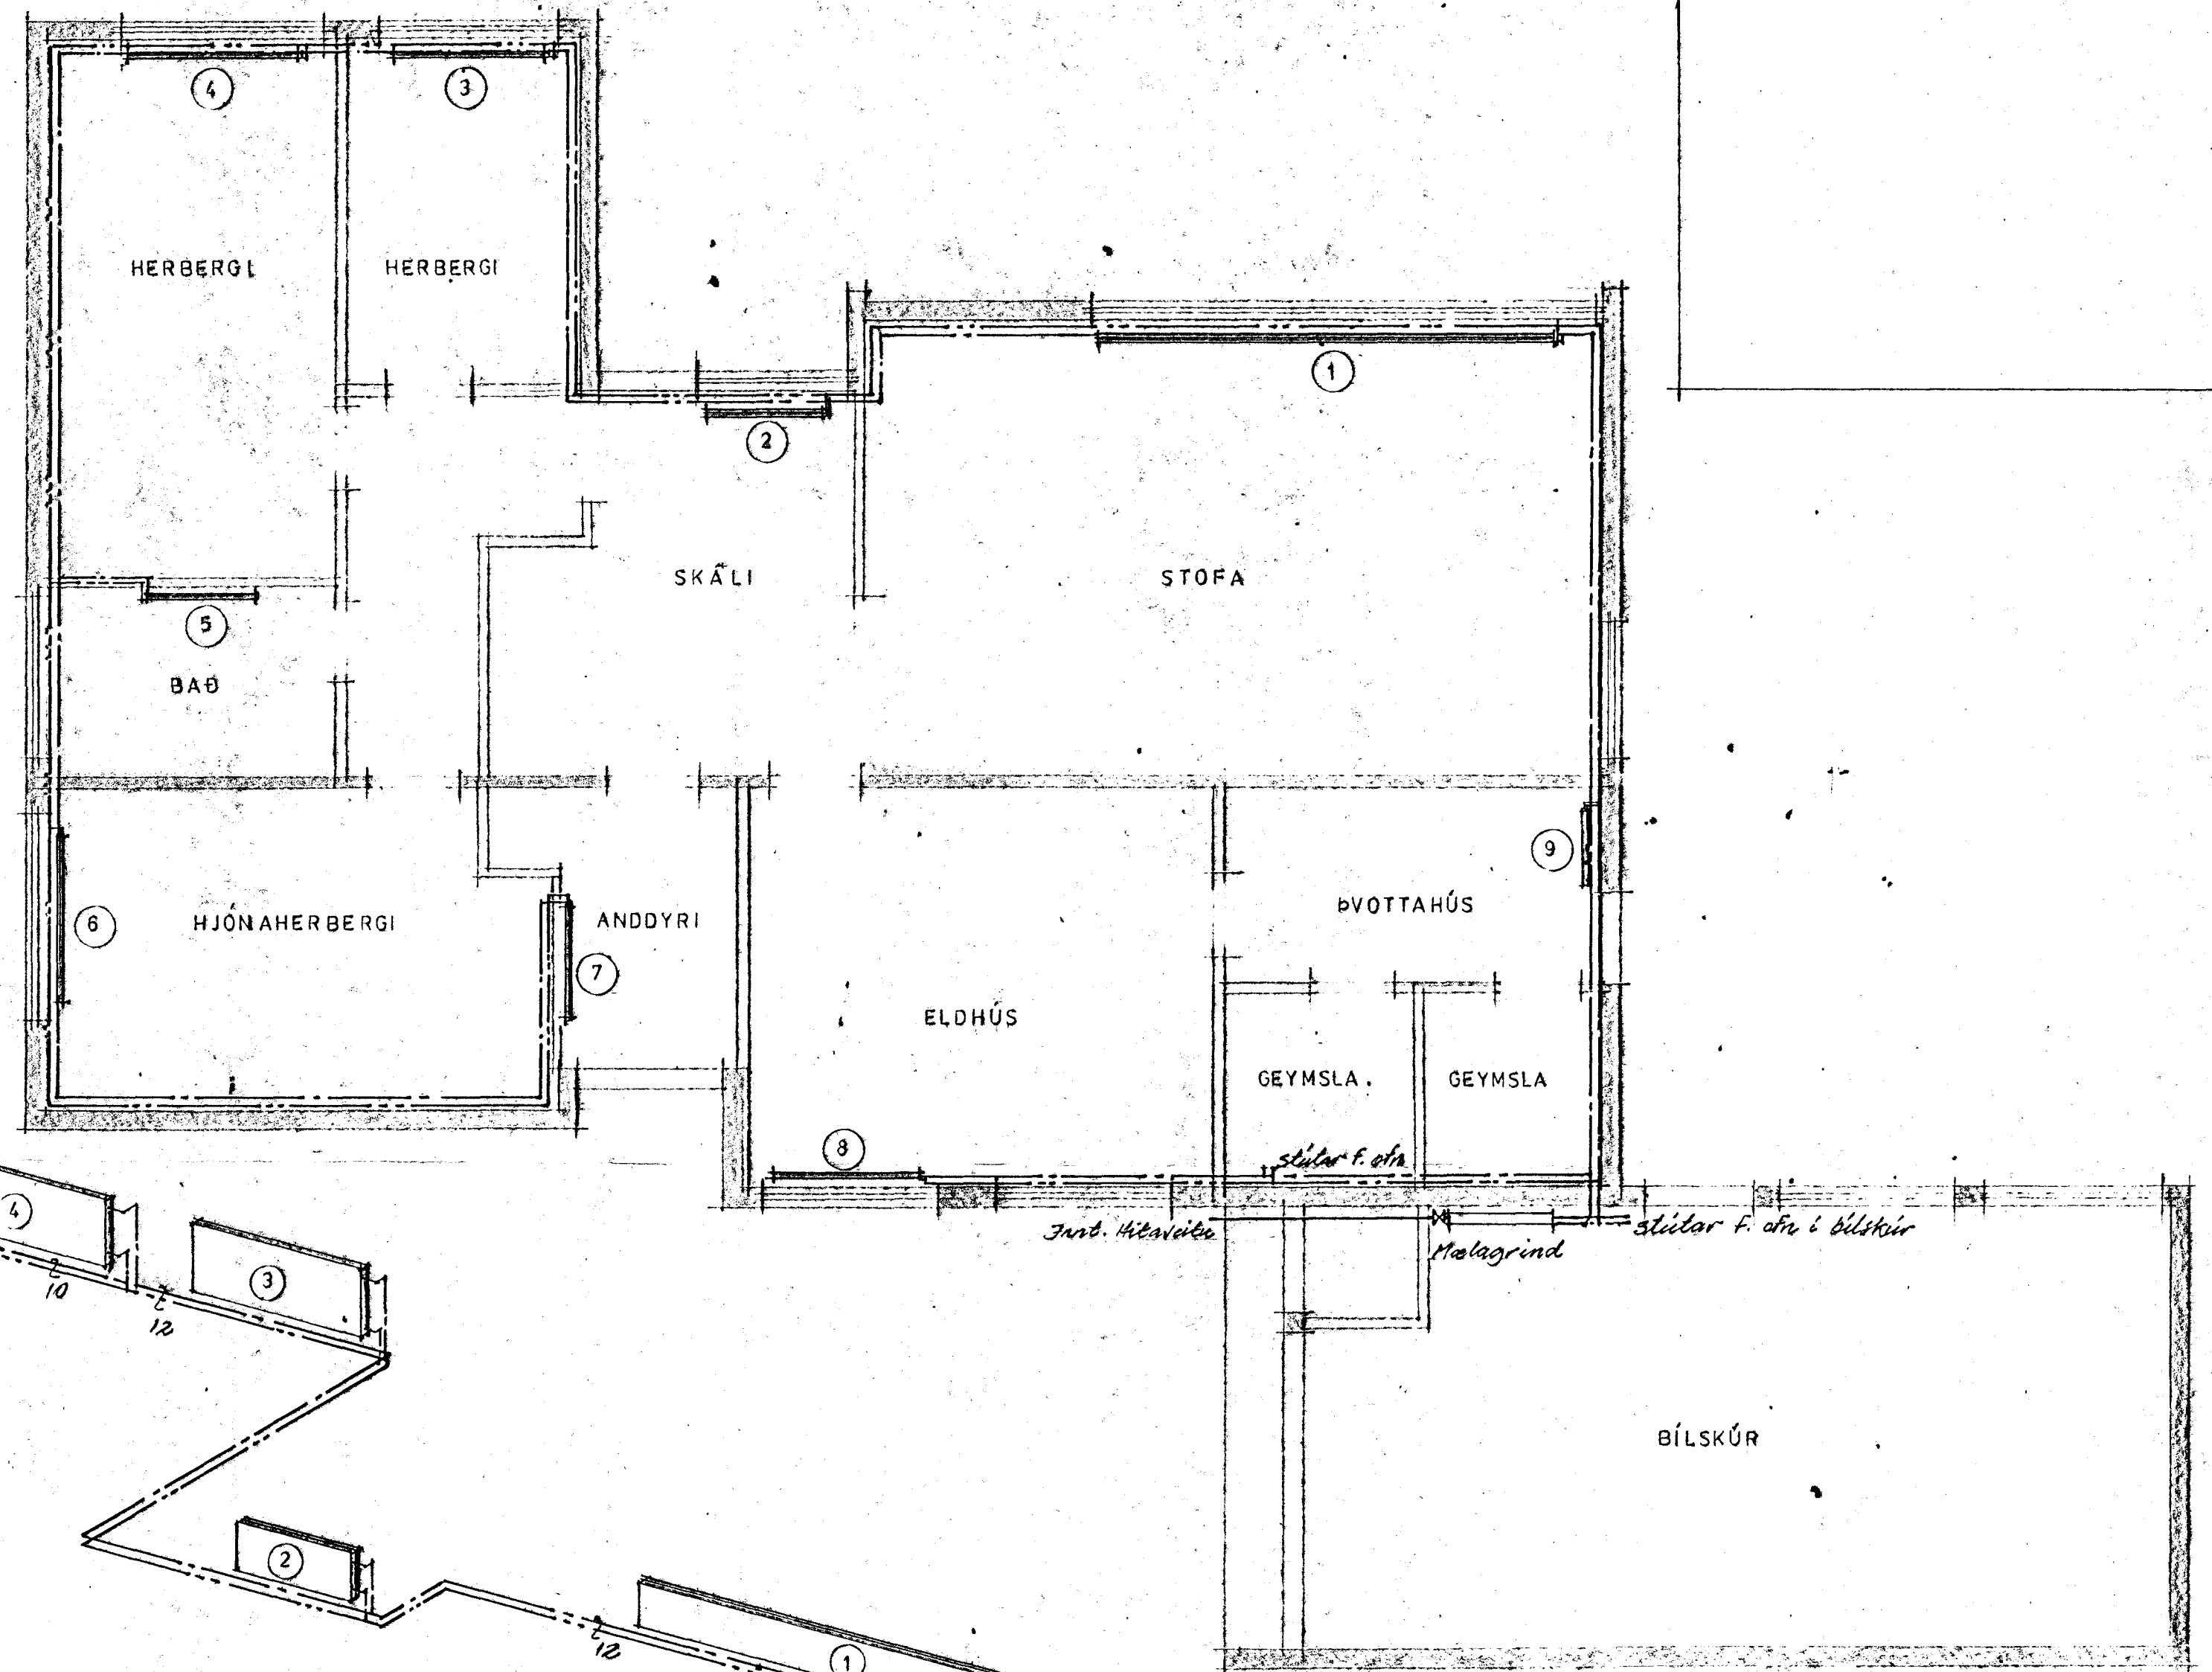

SVEINBJÖRN SIGURÐSSON TÆKNIFR.	
MÍÐVANGI 116	SÍMI 52256 MTFÍ.
MÁVAHRAUN 11	MKV. 1:50 DAGSETN 30.3.80
HITALÖGN:	BREYTING DAGS
HANNAÐ <i>[Signature]</i> DREGIÐ <i>[Signature]</i>	
8001-1	