




Húsvéita nr. 252 Teikning nr. 1333
 Samþykkt þ. 24/4 1972
 f.h. RAFVEITU HAFNARFIJARDAR
Jens Einarsson
 Eitirlitameður raflegna

lantök samþykkt 27.4. 1972
 f.h. RAFVEITU HAFNARFIJARDAR
 Verkskipti
Andrés Magnússon

spj a. 6 st $5\frac{1}{2}$ p. spj. F. 2 st $5\frac{1}{2}$ p.
 5 $\frac{3}{4}$ "

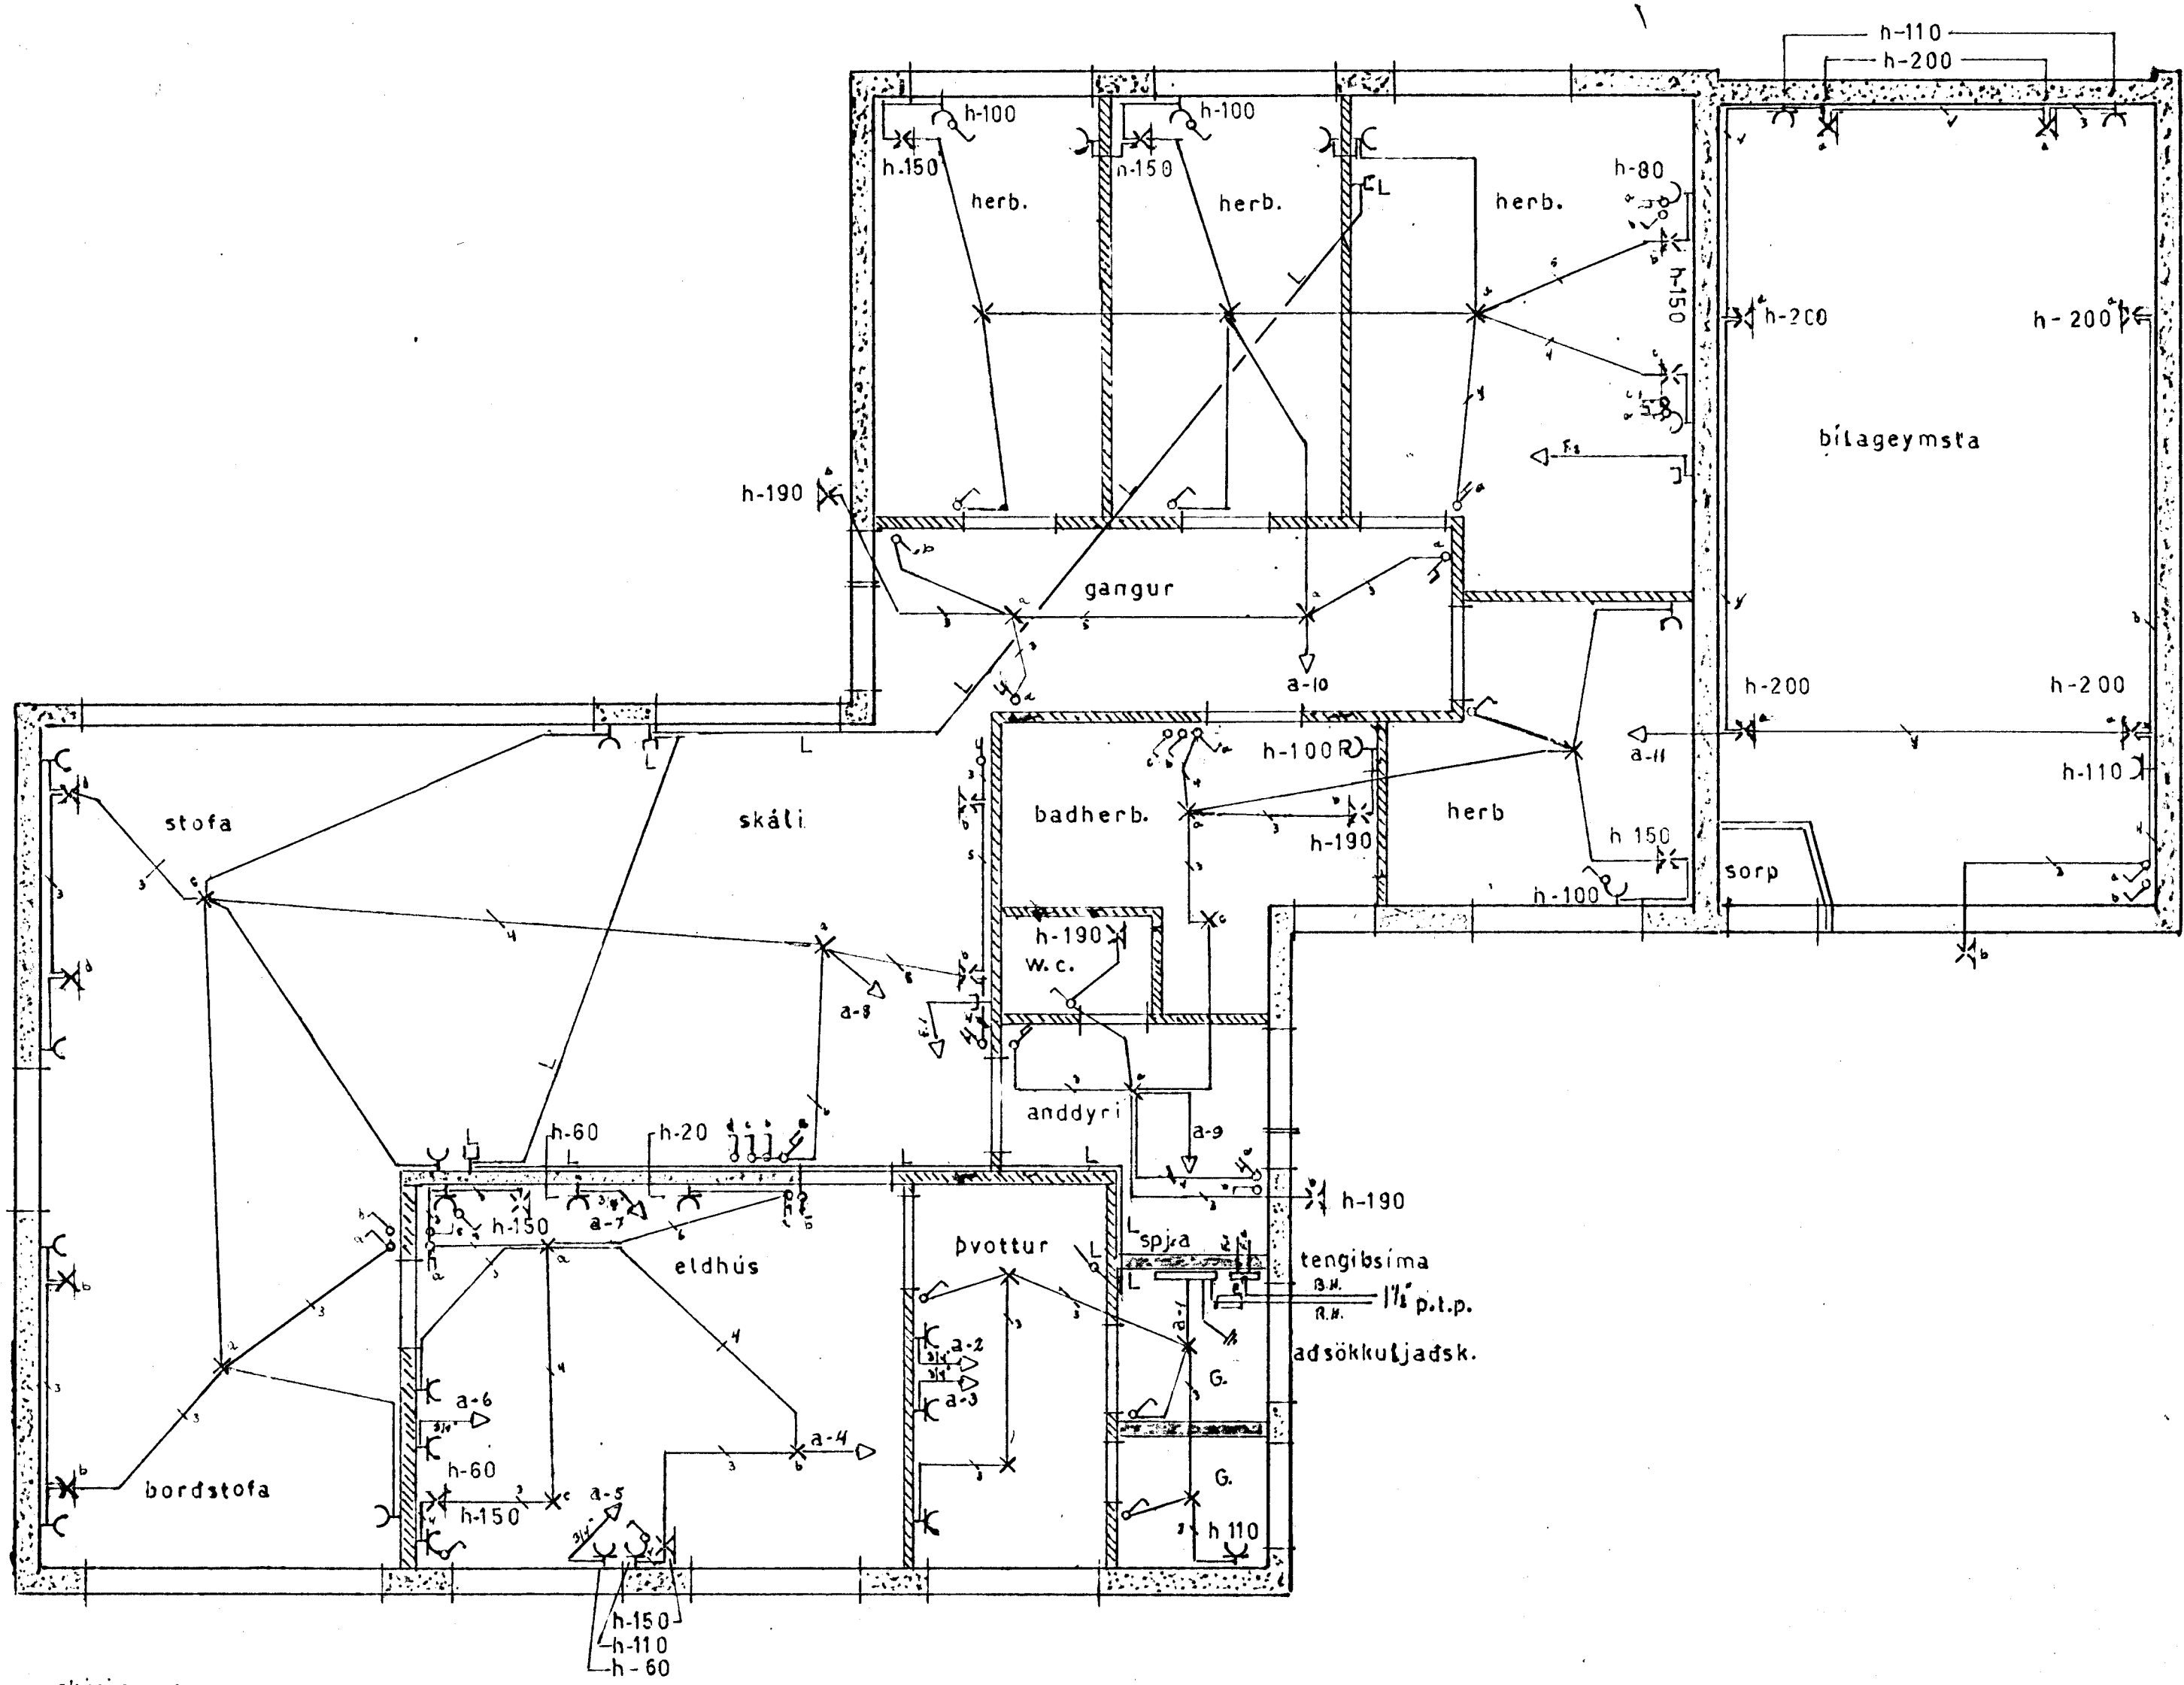

skýringar:
 hæð rafase 110 cm
 " tengla 20 "
 " " í þvottah. 110 cm } nema annars
 " " í eldh. 110 " } sé getid
 " veggj. 165 "
 pípur séu $\frac{3}{4}$ vidar
 allar lagnir séu htdar píput.

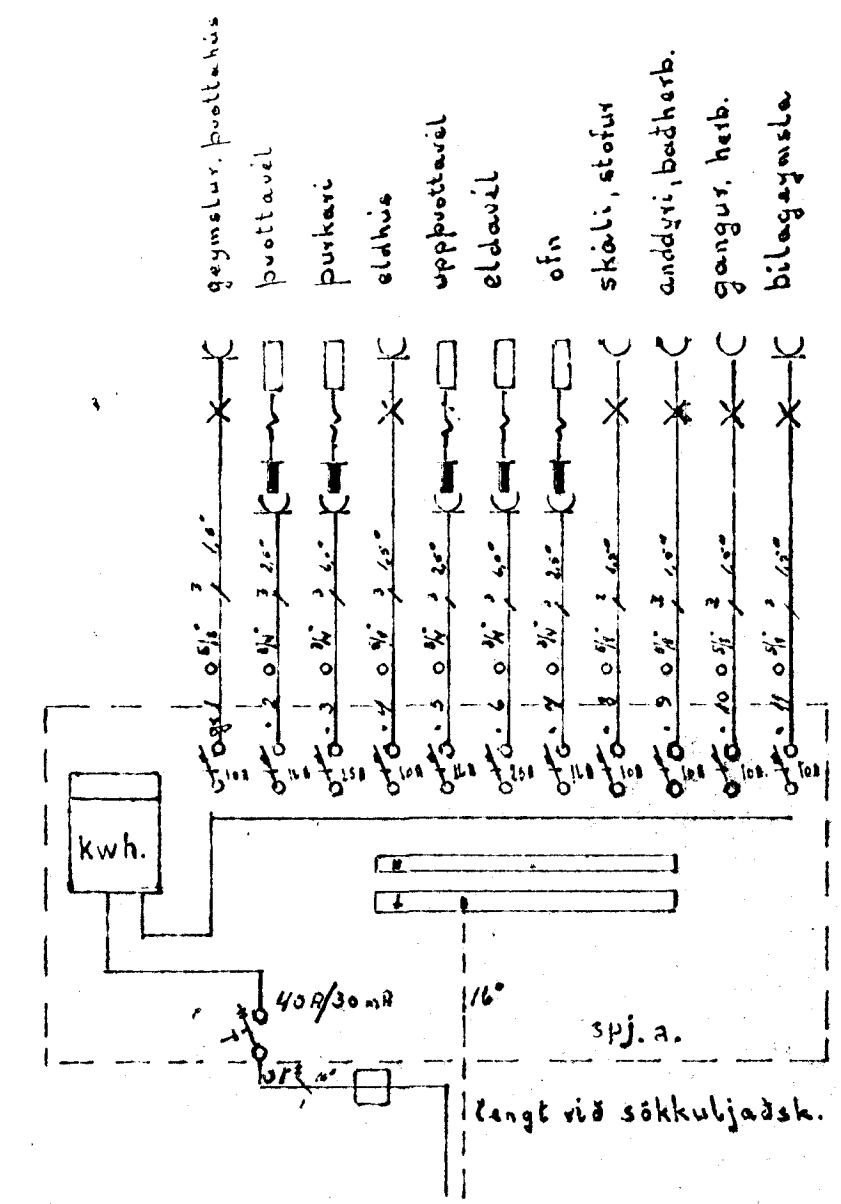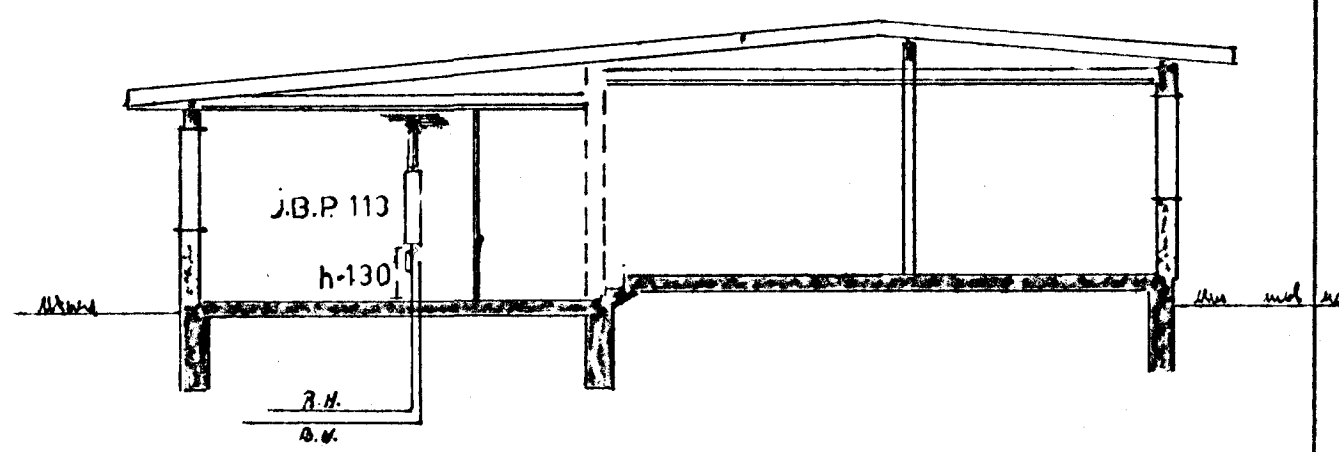

Nr 002	Rafblik s.f. sími 52253	
blad	1 af 1	MAVAHRAUN 17
apr. 1972		ANDRÉS MAGNÚSSON
	RAFLOGN SNIÐ	teiknad mat 1:50 1:100