


GRUNNMYND 1:50

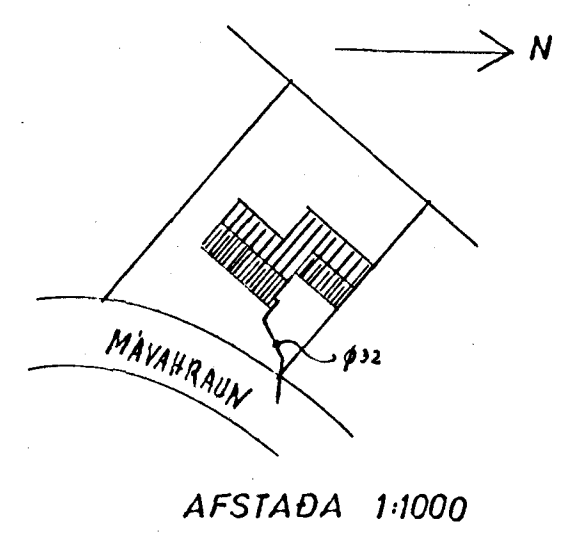

- SKÝRINGAR:
- KALT VATN
  - - - HEITT VATN
  - > KRANI KALT VATN
  - - -> KRANI HEITT VATN
  - ⊗ SÆTISLOKI
  - ⊗ RENNILOKI
  - ⊗ — " — MEÐ SPINDLI UPP ÚR JÖRD
  - ⊗ EINSTREYMISSLOKI
  - ⊗ VATNSMÆLIR
  - ⊗ TÆMINGARVENTILL
  - ⊗ ÖRYGGISLOKI

GV GARDVATN

ADRAR SKÝRINGAR SJÁ TEIKN NR. 1.

Ø 32 (1 1/4") PLAST

MÁVAHRAUN 17 HAFNARFIRÐI	M: 1:50 1:1000	VERK 7006	TEIKN NR 3
VATNSLAGNIR GRUNNMYND OG AFSTAÐA	H: 29.6 T: 29.6	V: 29.6 S: 29.6	DAGS ÁGÚST 70
JÓHANN GUNNAR BERGÞÓRSSON KÖLDUKINN 9	VERKFR MVFÍ SÍMI 52895	BR:	