


Rúmmyrd  
1:50.

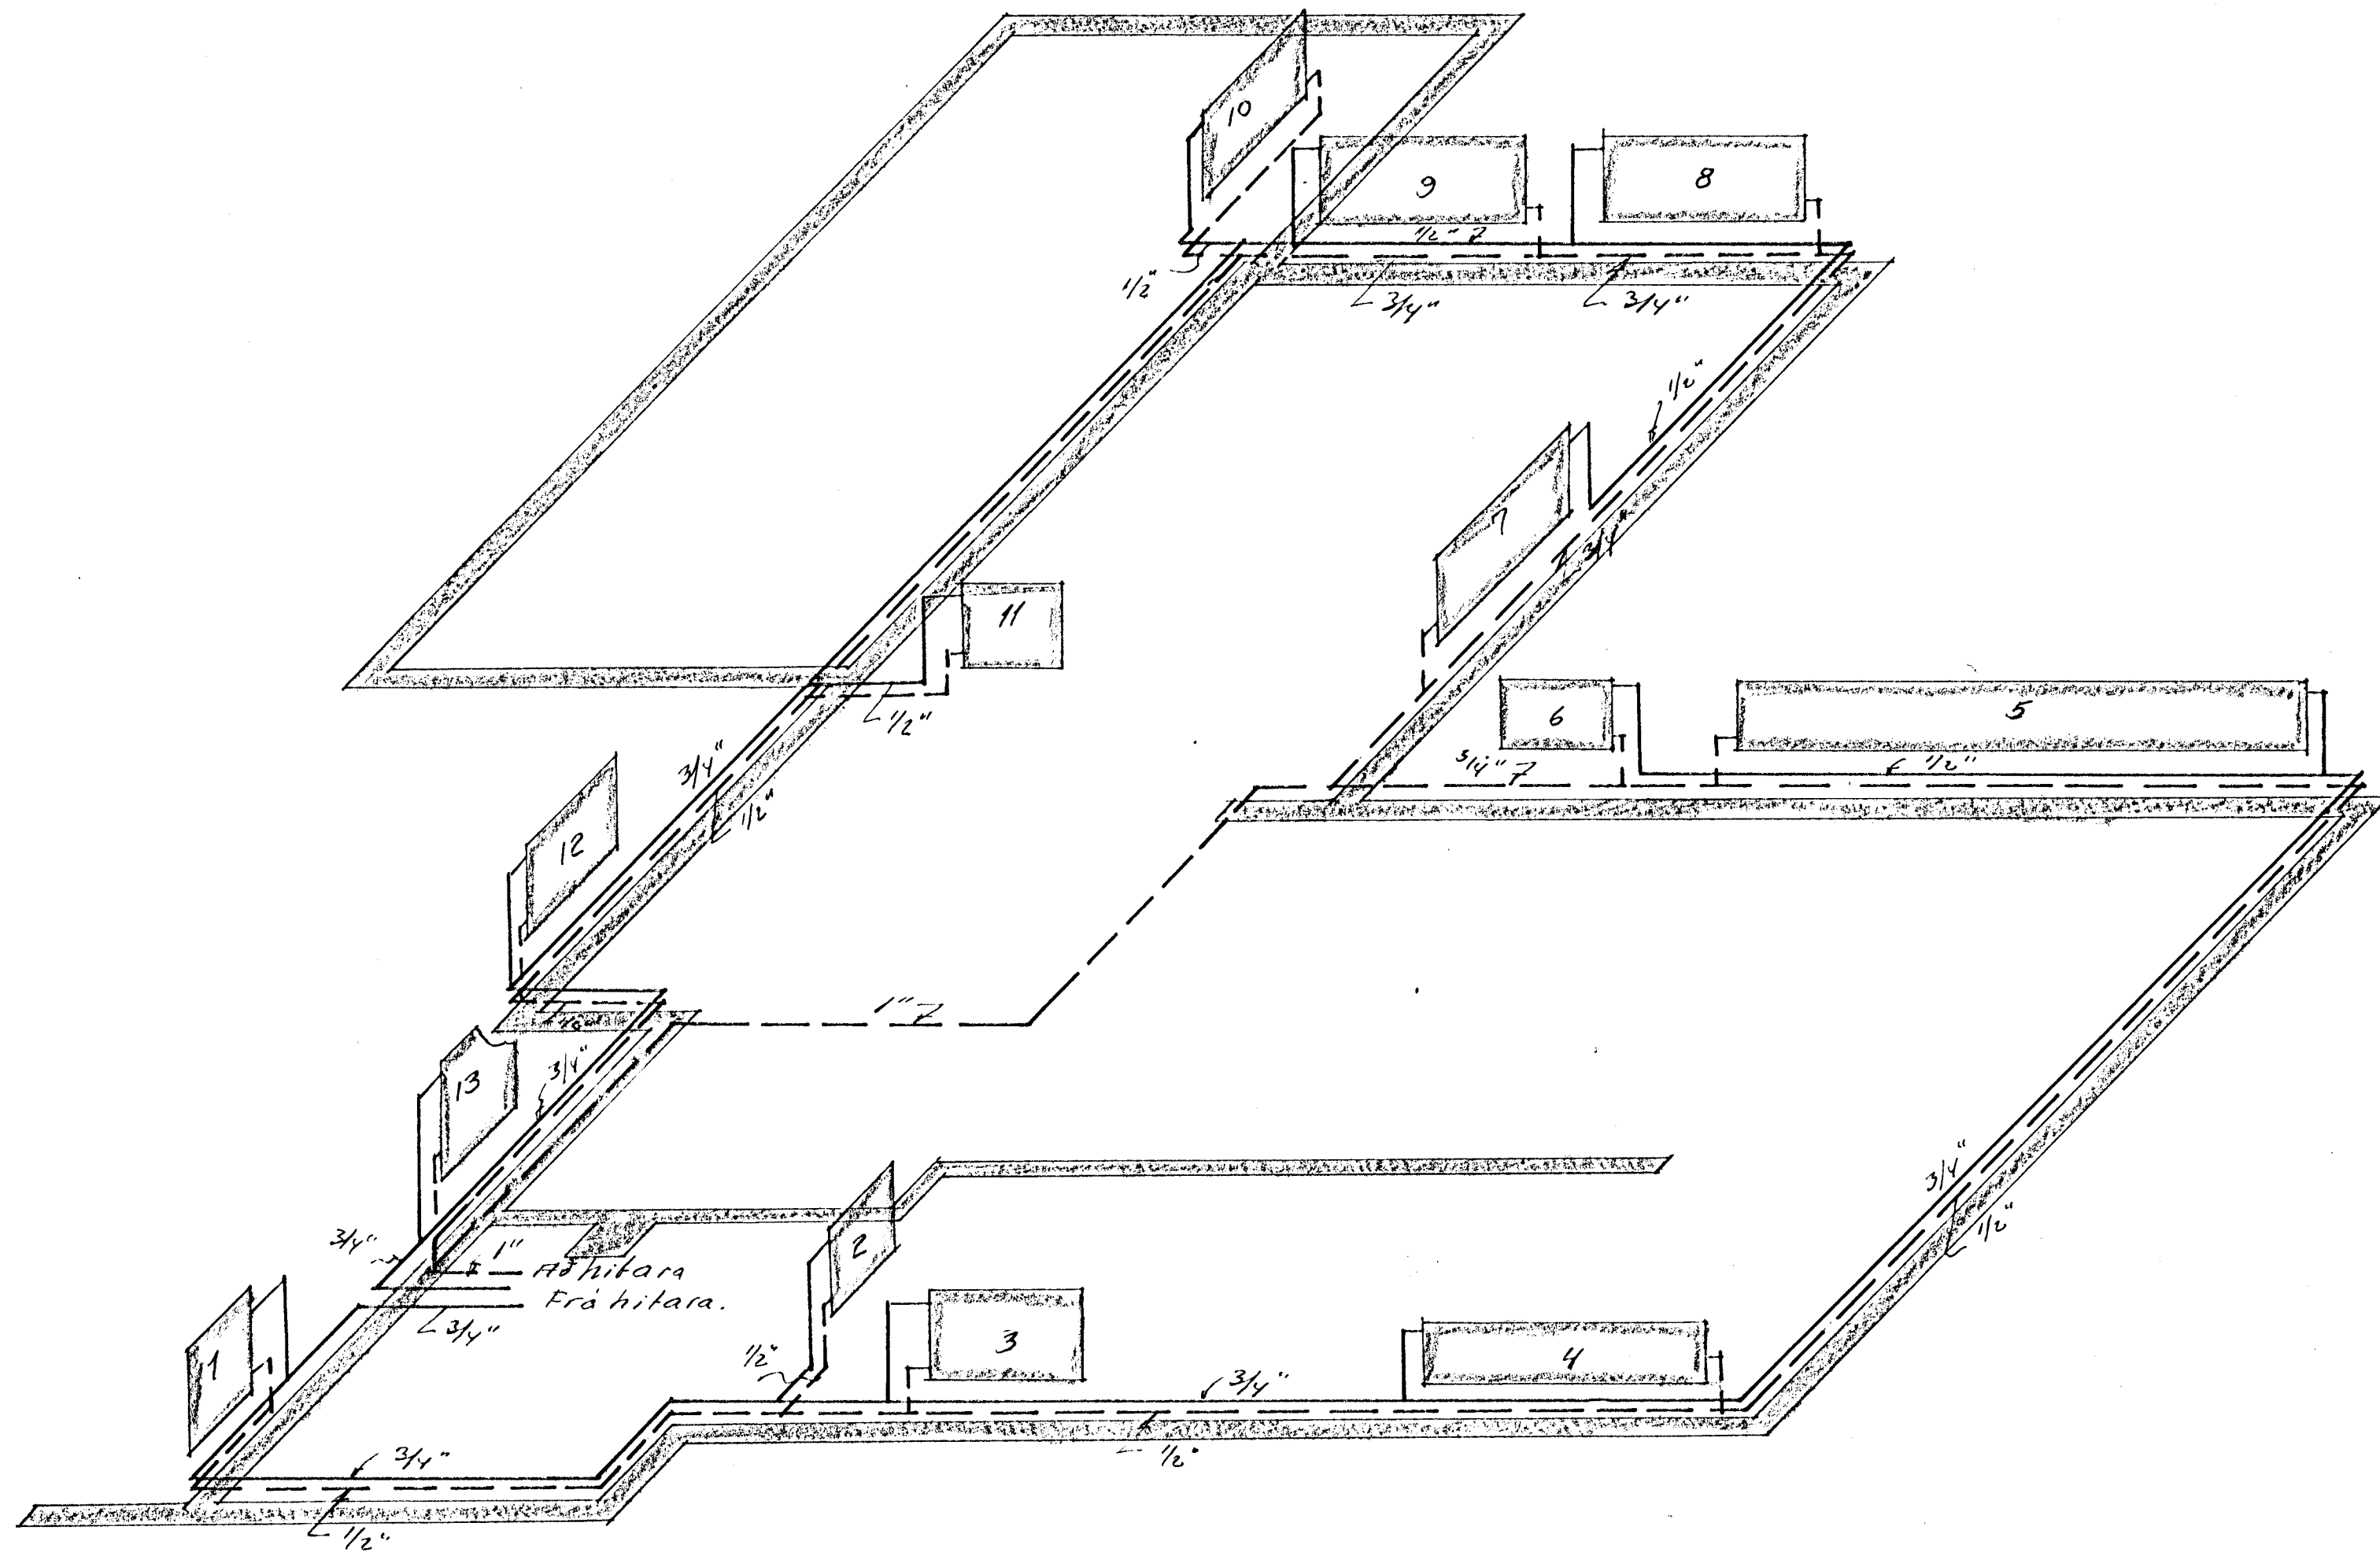

Pipur renjul-svartar.  
15/66

Benedikt B. Sigurðsson veiktr.		
B-gata 3 HF.		
M.	1:50	Hitalögri
D.	apr. '66	Rúmmyrd.
Nr.	2. 161.	Ben. B. Sigurðsson