
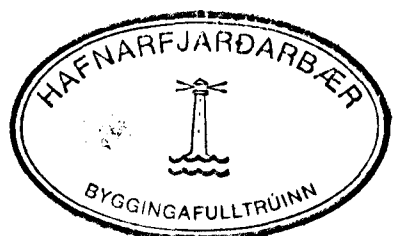


Hita- og Neysluvatnslögn Grunnmynd hæðar 1:50

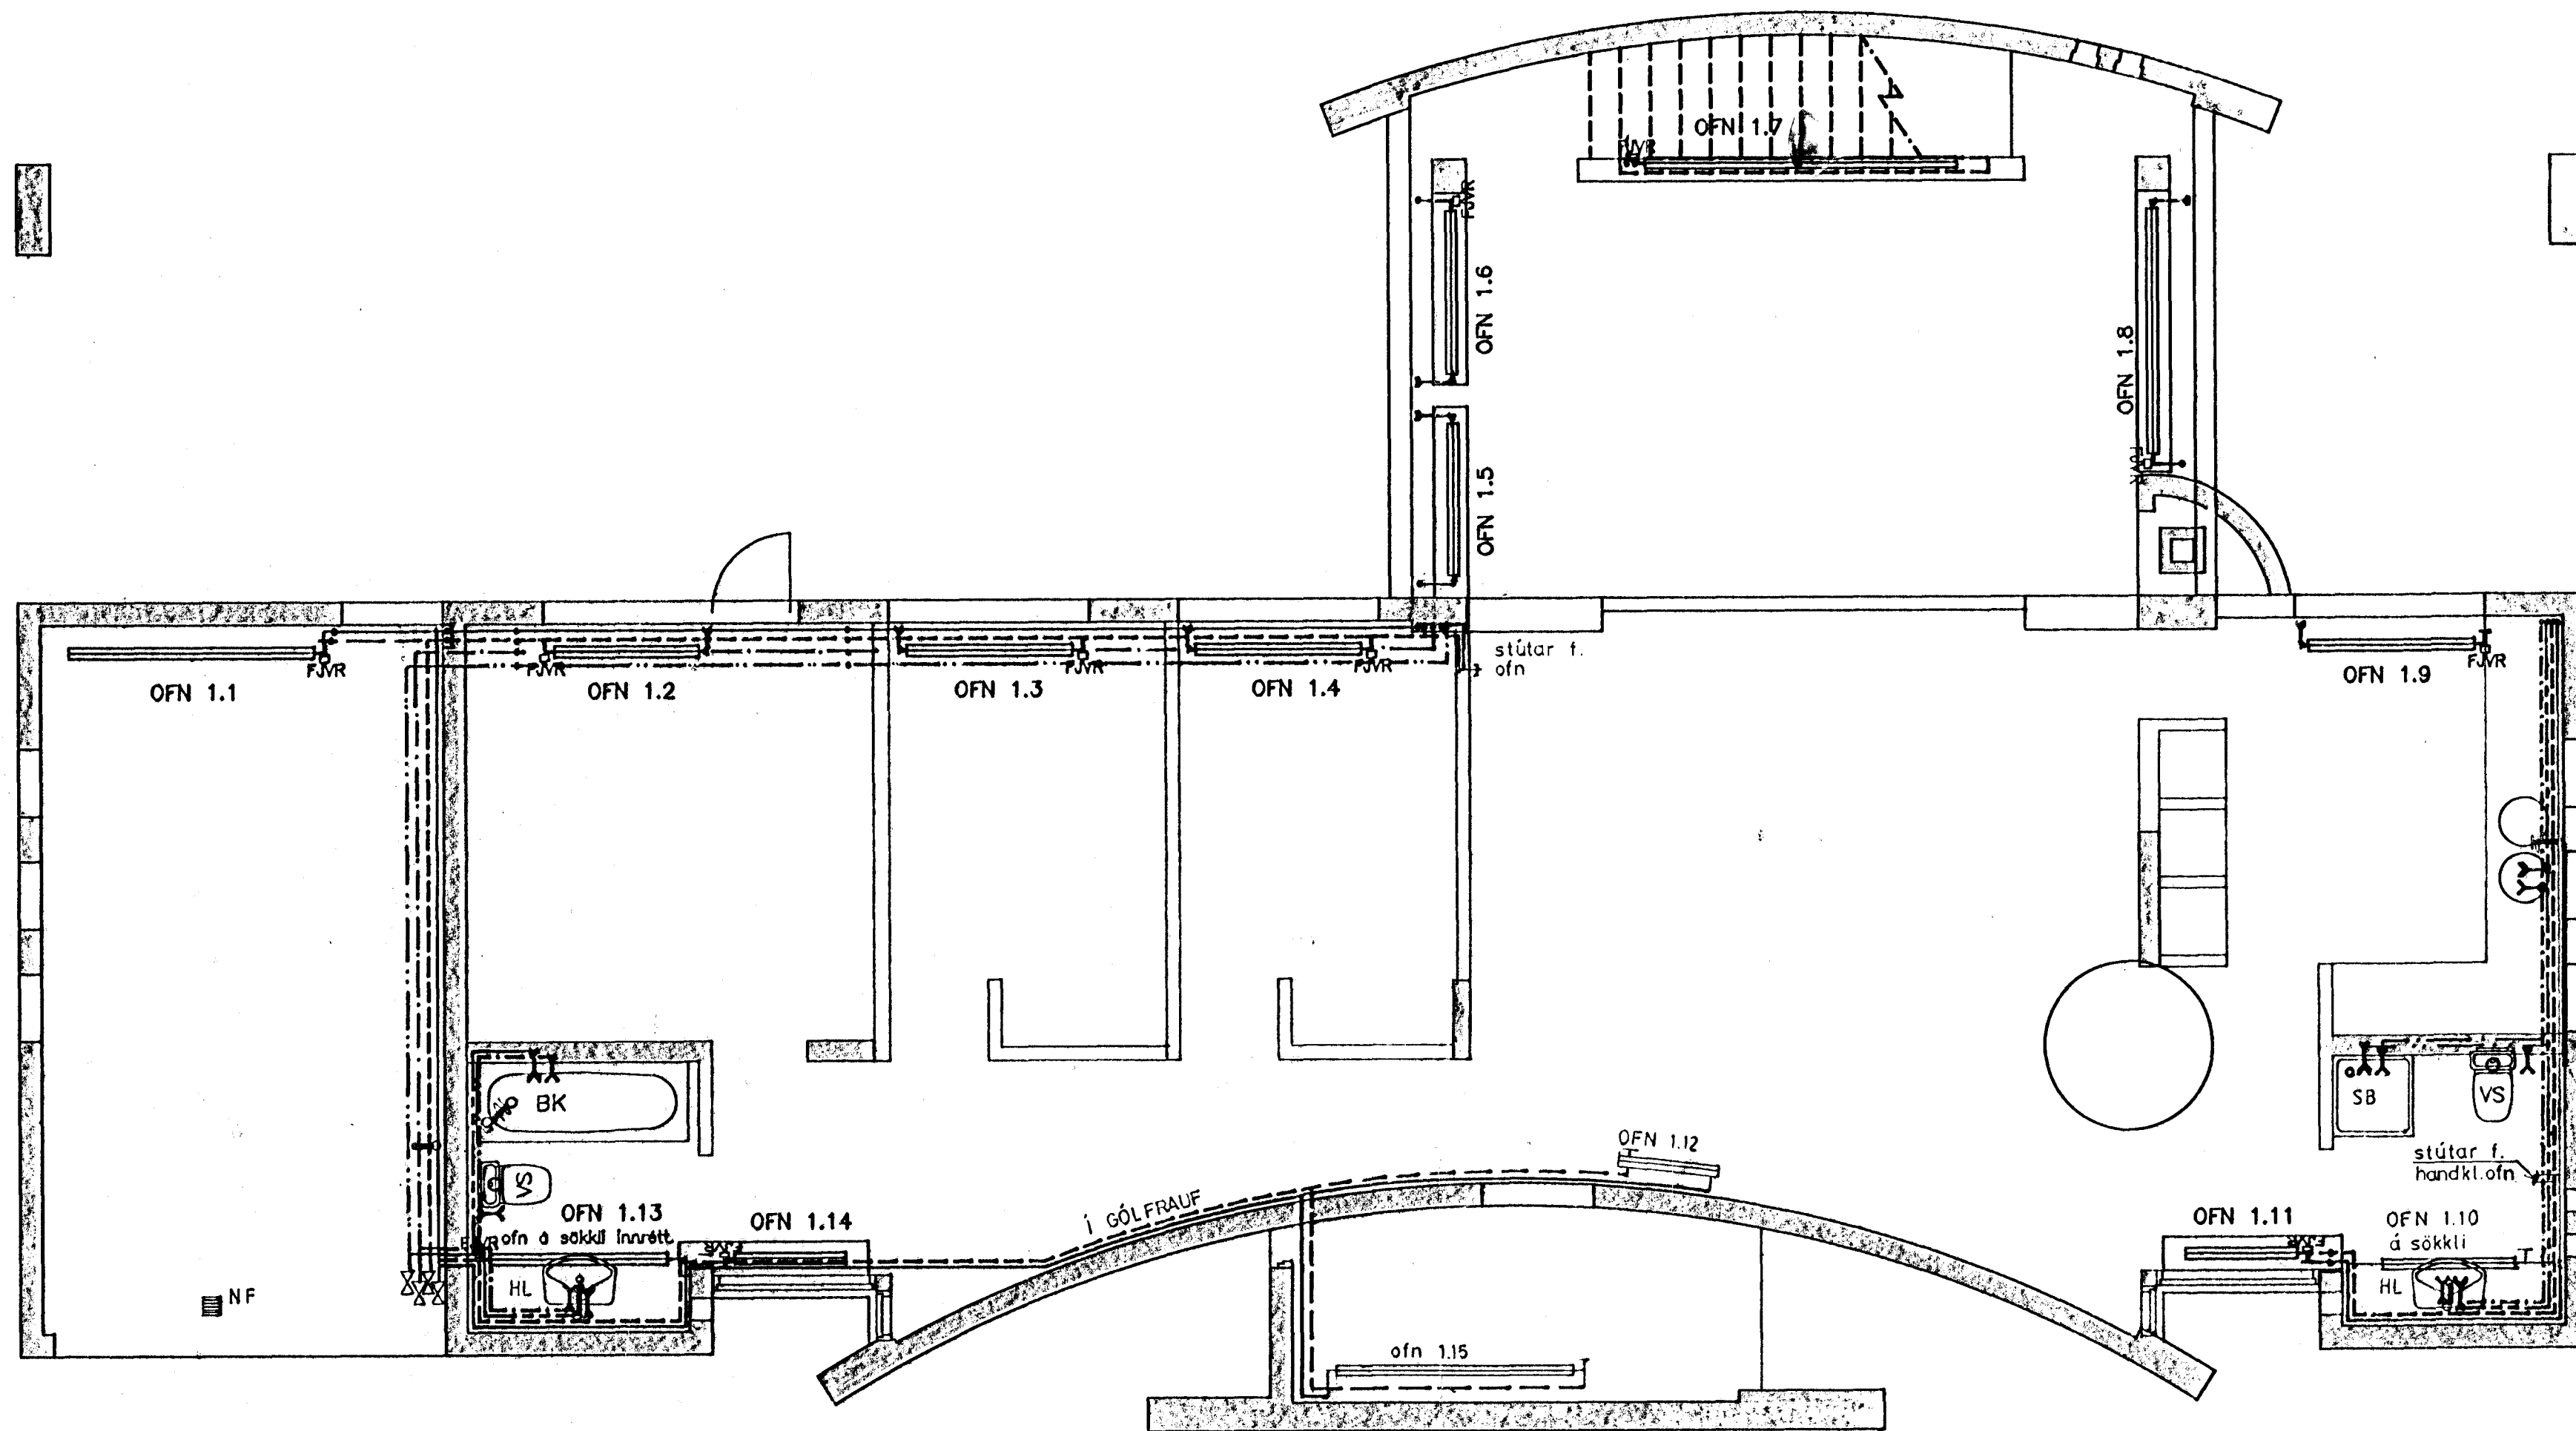


Sjá ennfremur skýringar á bls. 162.3.6

TEKNISTOFAN
NYBYLI SIGURDUR INGI ÓLAFSSON F.T.F.I.
NÝBYLAVEGUR 22 - 200 KÓPAVOGUR Sími 91 40098

VERKEFNI: **MÁVAHRAUN 7 HAFNARFIRDI**

HEITI: **Hita- og Neysluvatnslögn: Grunnmynd hæðar**

T. DMS R. Y. KV

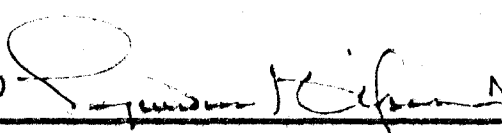DAGS. Apr. '90  NR. 162.3.1

BREYTT 15. 6. 1990 ÚÓ.